



EXISTING FIRE HYDRANT

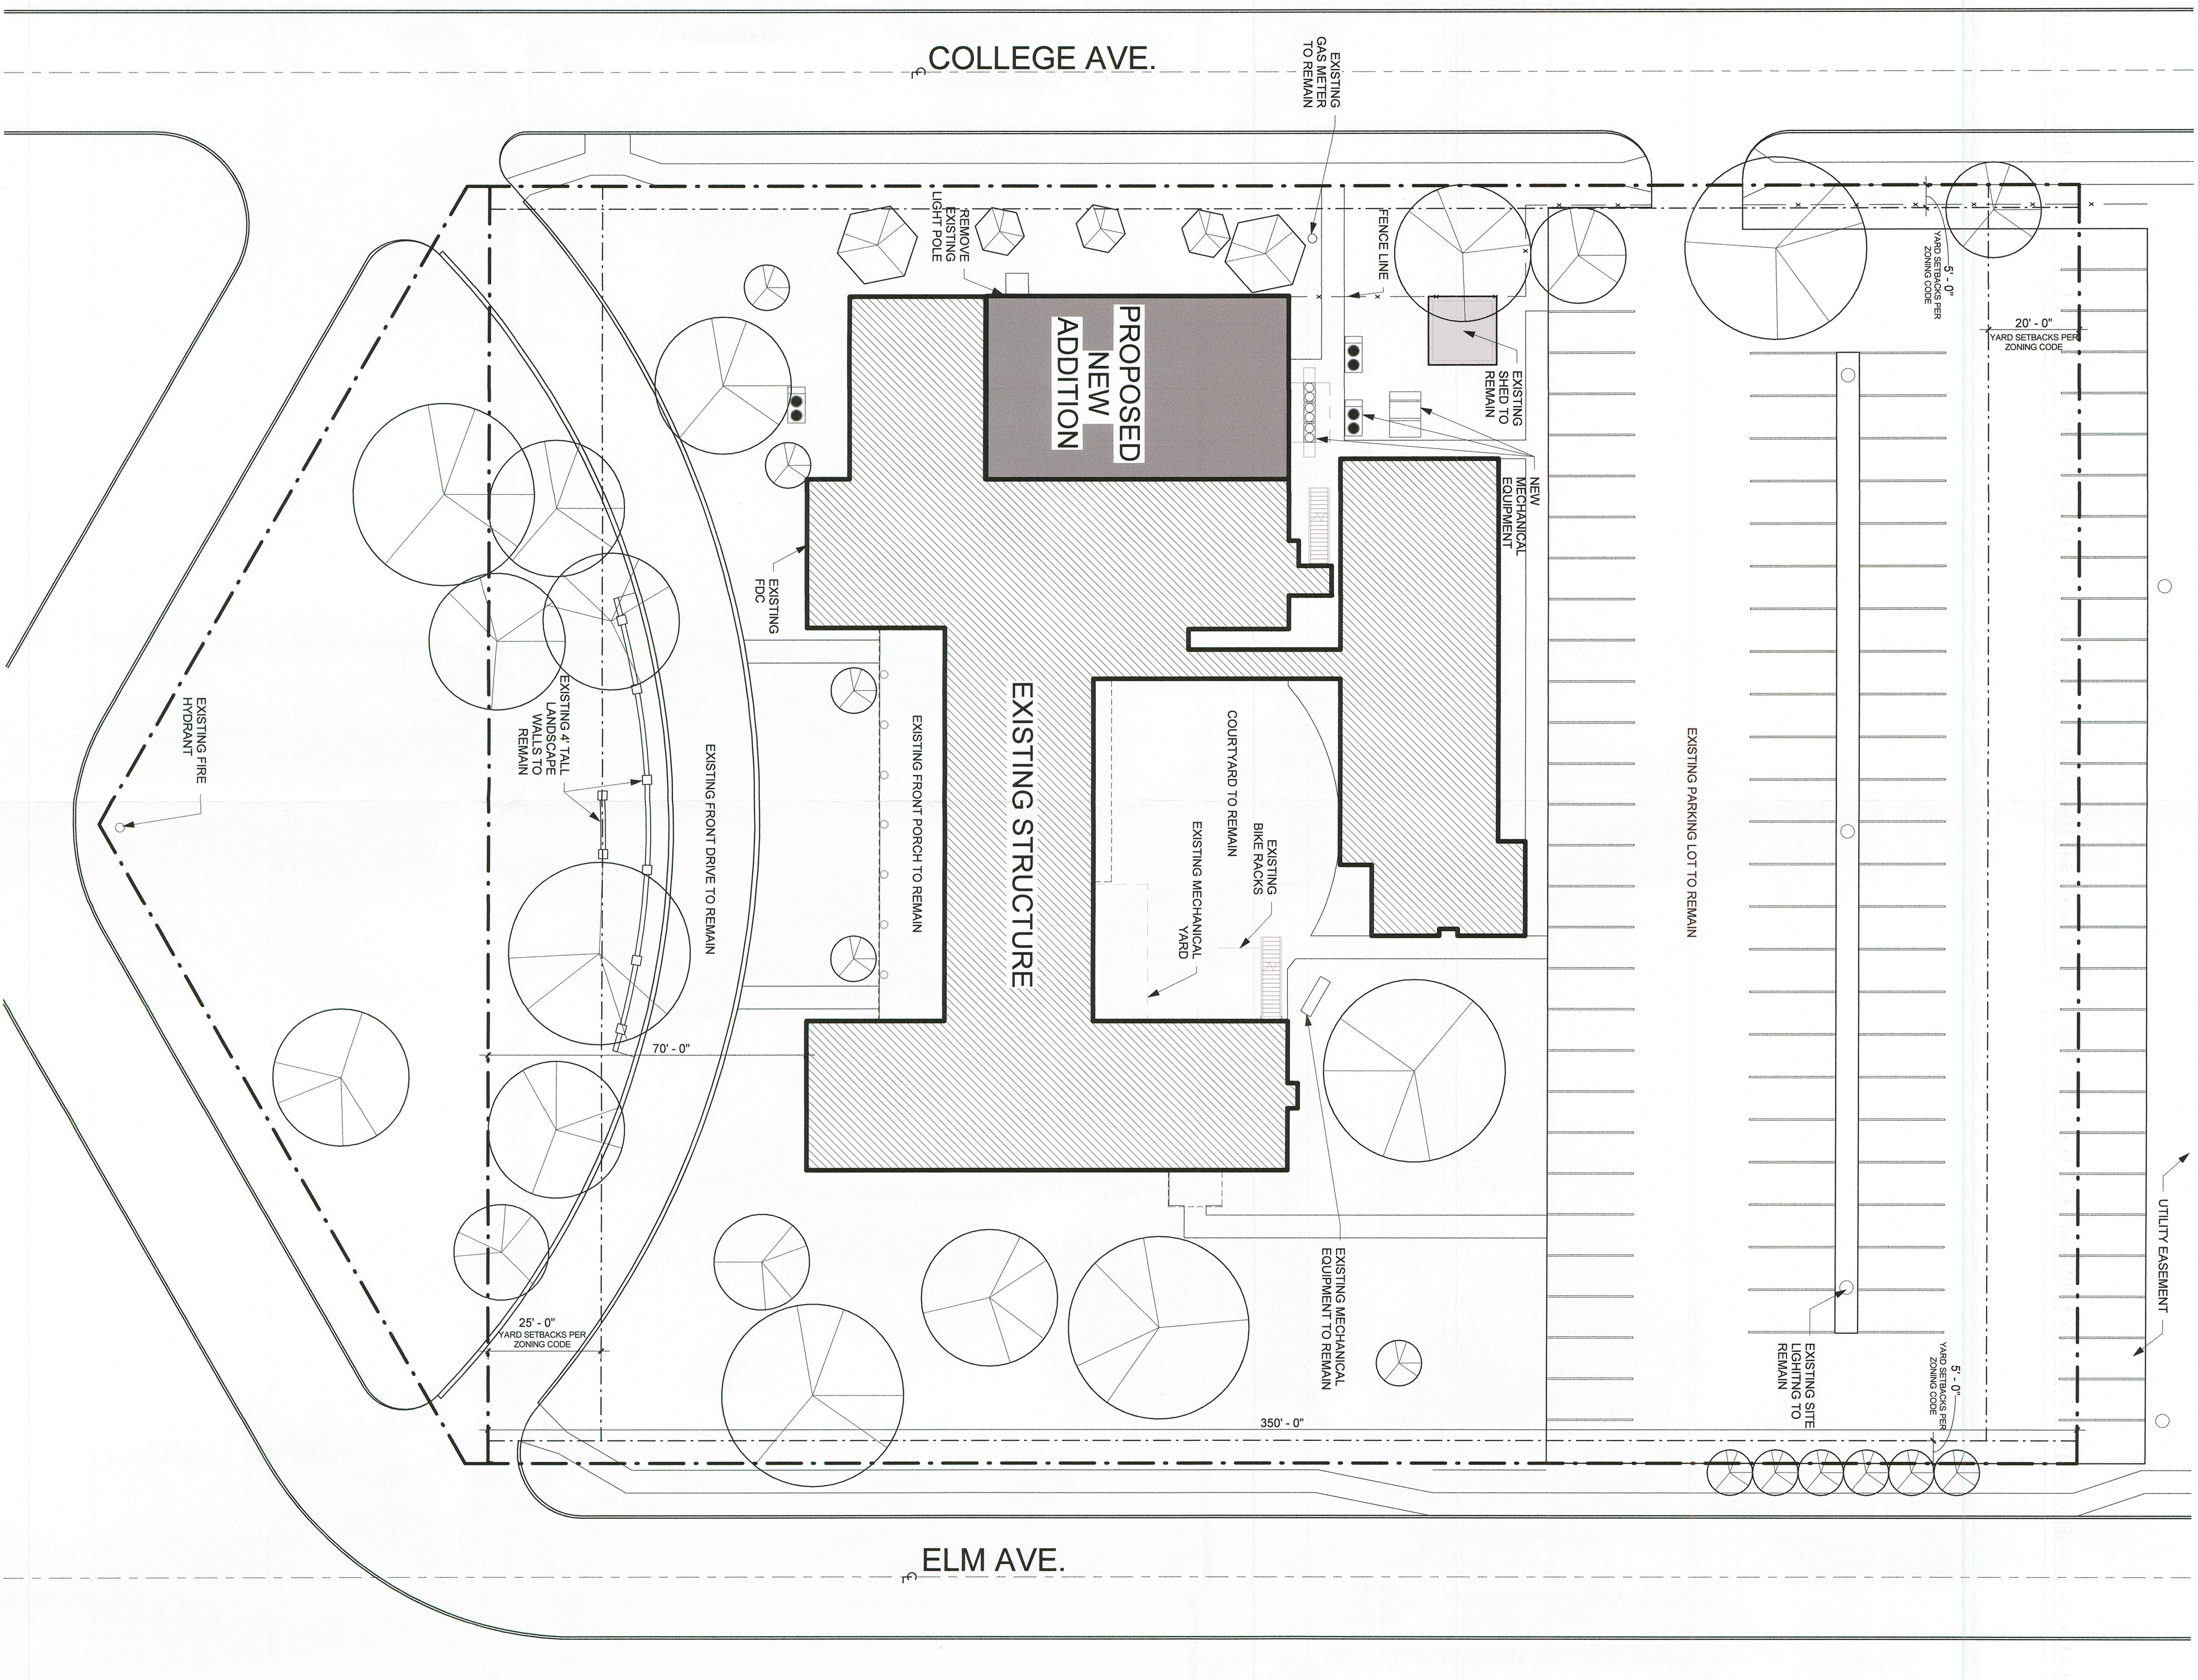

A ARCHITECTURAL SITE PLAN

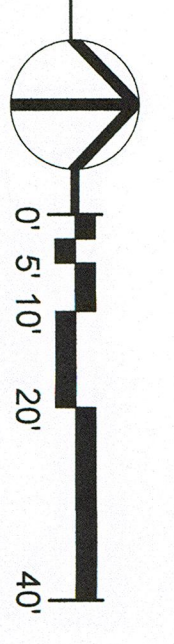

SITE PLAN LEGEND

	EXISTING TREES TO REMAIN		PROPERTY LINE
	NEW TREES		YARD SETBACKS
			STREET CURB
			6' TALL WOOD FENCE

EXISTING LOT SIZE:	118,429 SQFT
EXISTING BUILDING SIZE:	15,278 SQFT
NEW ADDITION SIZE:	2,899 SQFT
TOTAL BUILDING SIZE:	18,177 SQFT
TOTAL IMPERVIOUS SURFACE:	65,248 SQFT
LOT COVER SURFACE PERCENTAGE:	55%

EXISTING PARKING SPACES:	108
EXISTING RESIDENT COUNT:	94
TOTAL RESIDENT COUNT:	97



FOR ZONING AND PRELIMINARY REVIEW

Tri Delta Addition - Theta Gamma Chapter

1611 College Ave.
Norman, OK 73072

PROJECT NUMBER:
20180083

ISSUE DATE:
02/28/2020

ISSUE:
ZONING AND PRELIMINARY REVIEW

OTHER ISSUE DATES:
NO. DESCRIPTION DATE

SHEET NAME:
ARCHITECTURAL SITE PLAN

SHEET NUMBER:
AS101

© 2020 OWNER: GH2 ARCHITECTS, LLC