


Life.Church Norman

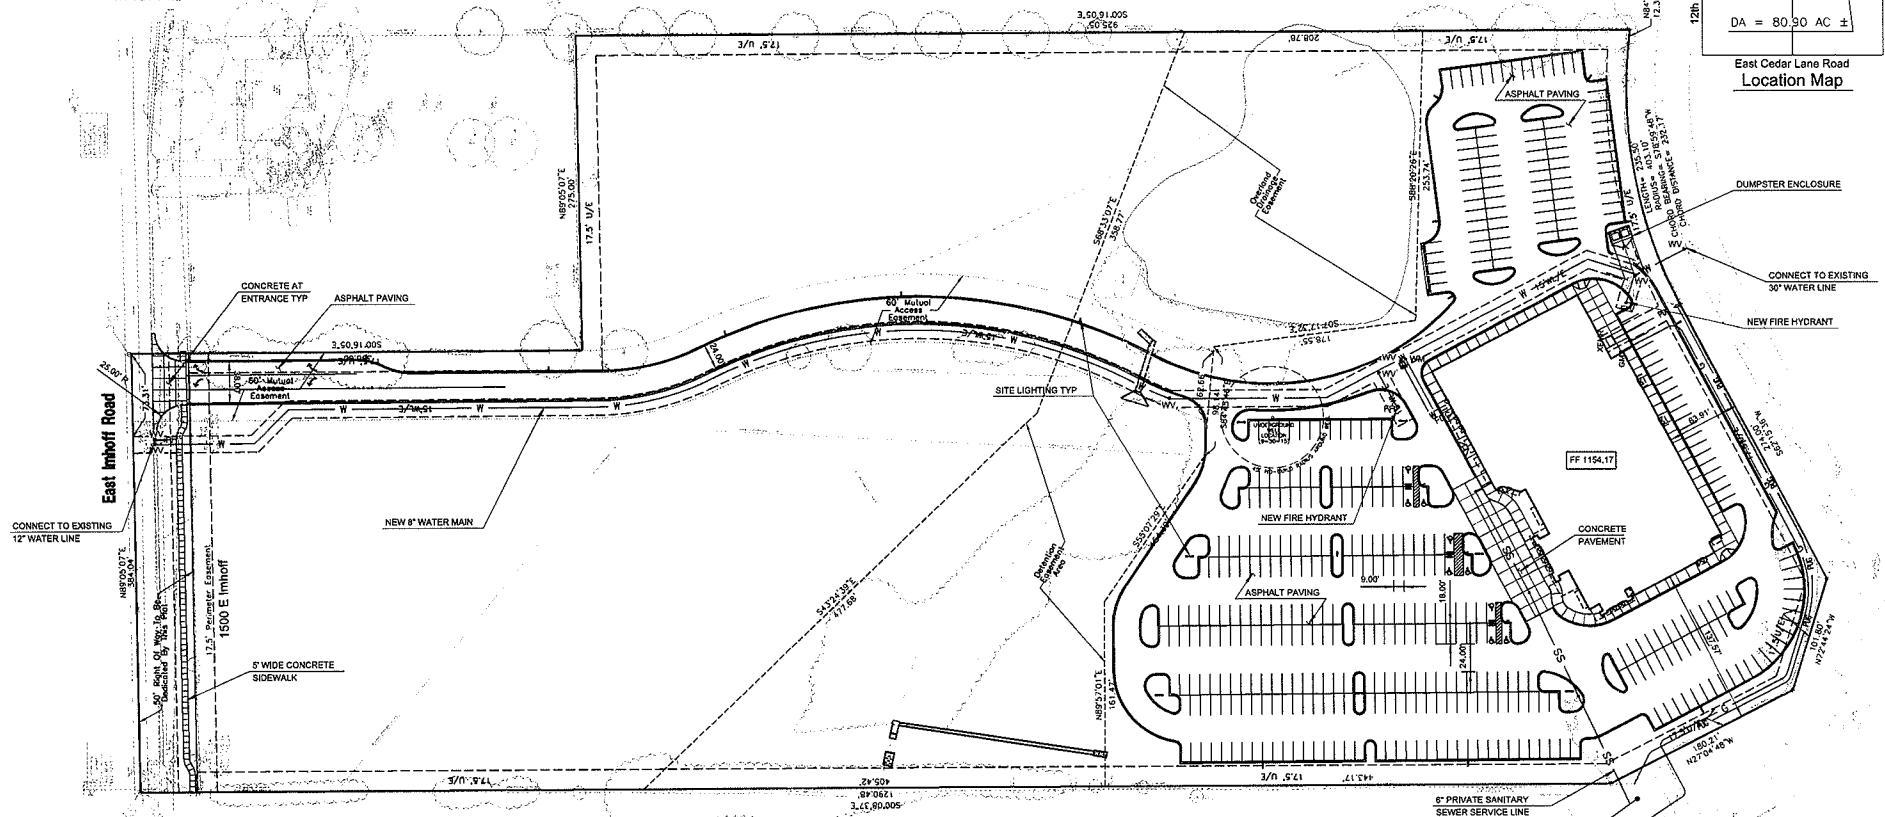

CAUTION

NOTICE TO CONTRACTOR

THE CONTRACTOR IS SPECIFICALLY CAUTIONED THE LOCATION AND ELEVATION OF EXISTING UTILITIES AS SHOWN ON THESE PLANS ARE BASED ON RECORDS OF THE VARIOUS UTILITY COMPANIES AND MEASUREMENTS TAKEN IN THE FIELD. THE INFORMATION IS NOT TO BE RELIED ON AS BEING EXACT OR COMPLETE. THE CONTRACTOR MUST CALL THE LOCAL UTILITY LOCATION CENTER AT LEAST 72 HOURS BEFORE ANY EXCAVATION TO REQUEST EXACT FIELD LOCATIONS OF THE UTILITIES.




Engineer
WALLACE ENGINEERING
STRUCTURAL CONSULTANTS, INC.
200 EAST BRADY STREET
TULSA, OK 74103
TEL: (918) 584-5858
OKLAHOMA CA #1460
EXP DATE 6/30/17

Surveyor
BENNETT SURVEYING, INC.
210 CHOUTEAU AVENUE
CHOUTEAU, OK 74337
TEL: (918) 476-7484
RPLS 1556, CA #4502
EXP DATE 6/30/14

Owner/Developer
LIFE COVENANT CHURCH, INC.
4600 E 2ND STREET
EDMOND, OK 73074

PARKING SUMMARY	
HANDICAPPED	6
VAN ACCESSIBLE	3
STANDARD PARKING	416
TOTAL PARKING	425

 

Revisions:		Date:	Landscape Architect:	Civil Engineers:	MEP Engineers:	Structural Engineers:	Seal:	Drawing Title:		Project Title:		Date:
				 wallace engineering architects llc 108 South Broadway Edmond, Oklahoma 73034 Tel: 405.640.1191 Fax: 405.640.1191	 ALLEN CONSULTING INCORPORATED C42192 Expires: 9/30/2012 115 West Dale Norman, Ok 73069 Phone: 405.471-2255 Fax: 405.471-2256	 wallace engineering architects llc 108 South Broadway Edmond, Oklahoma 73034 Tel: 405.640.1191 Fax: 405.640.1191	 THIS DOCUMENT IS PRELIMINARY IN NATURE AND IS NOT A FINAL, SIGNED AND SEALED DOCUMENT.	 smallarchitects www.smallarchitects.com	PRELIMINARY SITE PLAN	LIFE.CHURCH NORMAN, OK CAMPUS PRS No. PRS2015-0050X	JAN 27, 2016	
								The Small Group, LLC 108 South Broadway Edmond, Oklahoma 73034	405.840.1111 (T) 405.840.1191 (F)	Submittal Cycles SUBMITTAL Checked JOBSOWB Drawn JMWDB	DRAWING NO. C400	