



BELLATONA ADDITION PRELIMINARY PLAT COMMERCIAL LOTS SITE PLAN

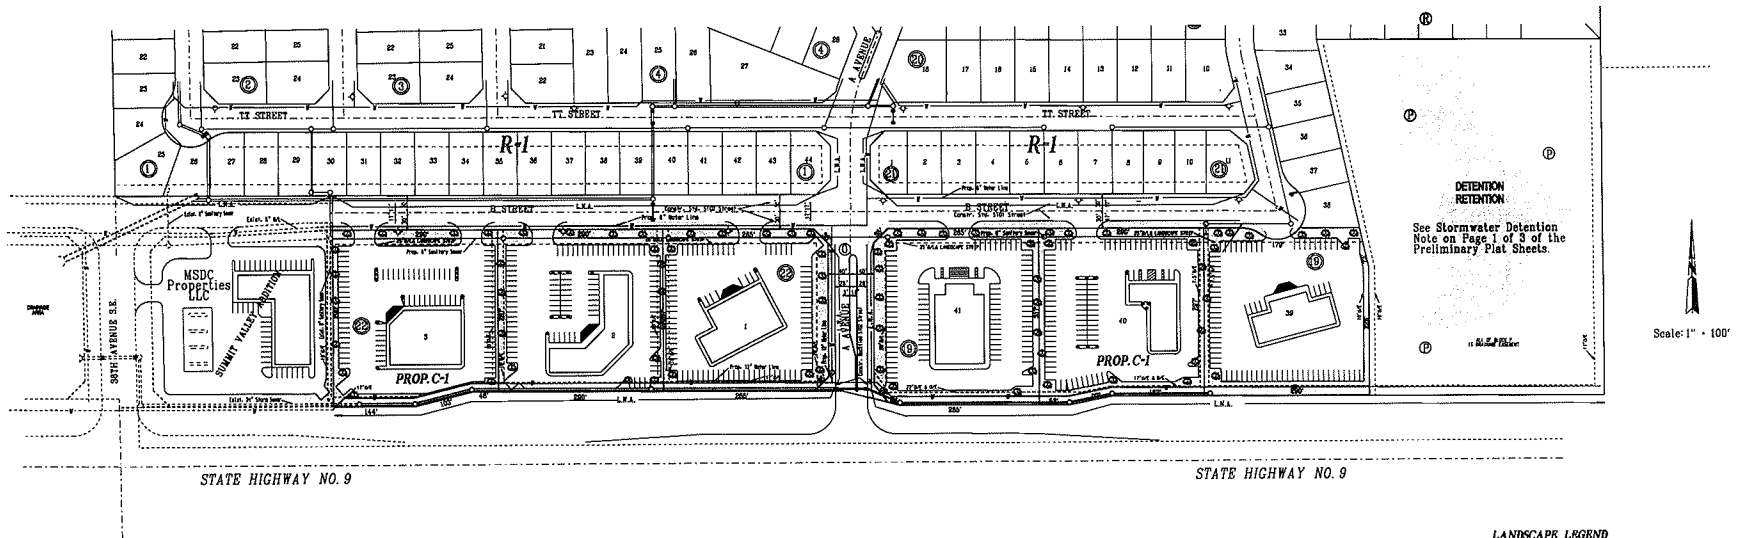

NOTES:

1. Sidewalks to be constructed in accordance with the Standards of the City of Norman on each lot. Sidewalks are not shown on these drawings for clarity.
2. LWA - Denotes Limits of No Access. (See Sheet 1 of 3 on Preliminary Plat for LWA.)
3. Utility line locations are approximate. Some U/L's may need to be U/E's also. U/E's to be determined upon final platting and coordinated with construction plans.

PRELIMINARY PLAT QUADRANTS

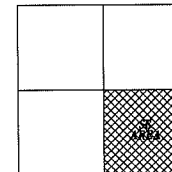

LANDSCAPE LEGEND

- TREE
- SHRUB
- GRASS
- BUILDING
- ⊞ TYP. PARKING STALL - 9' X 18' SPACE

SPACING OF TREES TO COMPLY
WITH CITY STANDARDS

ENGINEERS SURVEYORS	CPES
PLANNERS Clour Planning & Engineering Services	
123 Lawrence St., Suite 105, Norman, OK • 405-325-8000 • C.E. No. 5118 Exp. 02/28/2014	
BELLATONA ADDITION PRELIMINARY PLAT	
Drawn by: <u>W. G. G. G. G. G.</u> Checked by: <u>W. G. G. G. G.</u>	Job No. <u>P-048</u>
Scale: <u>1" = 100'</u>	Revised: <u>05/15/2013</u>
Sheet 1 of 1	