



GH2 | ARCHITECTS

1000 N. 10TH AVE., SUITE 100, CORPUS CHRISTI, TX 78401  
TEL: 361.881.1234 FAX: 361.881.1235  
WWW.GH2ARCHITECTS.COM  
A SPECIALTY PRACTICE OF GH2 ARCHITECTS, LLC

DRAWN BY JBC  
CHECKED BY MHA  
ARCHITECT MRH  
LICENSE # 3351

Delta Gamma House at OU  
Norman, OK  
Construction Documents  
Masonry Wall Details

© 2013 COPYRIGHT GH2 ARCHITECTS, LLC

20110081

ISSUED / REVISIONS  
06/05/13 Construction Documents


L202




**F** WALL BACK  
ELEVATION PHOTO  
N.T.S.




**E** WALL FRONT ELEVATION PHOTO  
N.T.S.

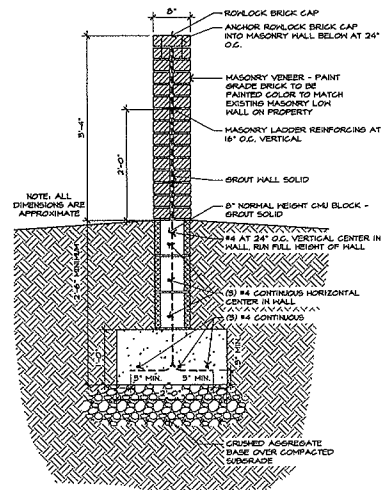


**D** WALL SECTION  
SCALE: 1" = 1'-0"

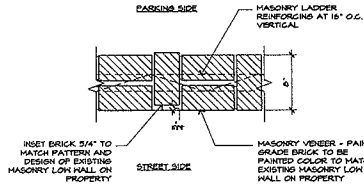

**C** PLAN DETAIL AT WALL  
SCALE: 1-1/2" = 1'-0"

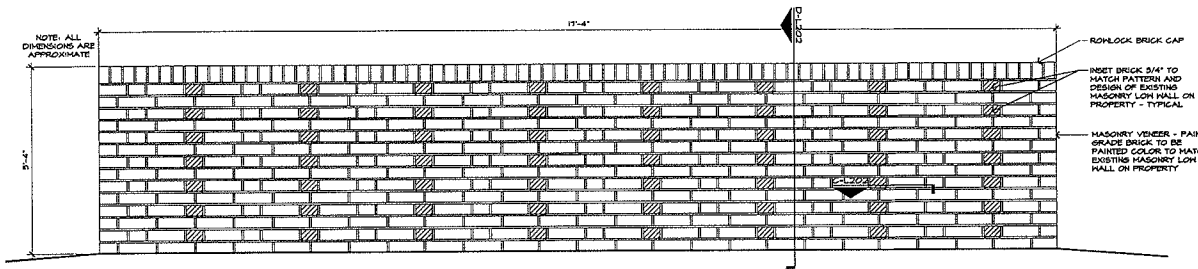

**B** WALL ELEVATION  
SCALE: 1" = 1'-0"

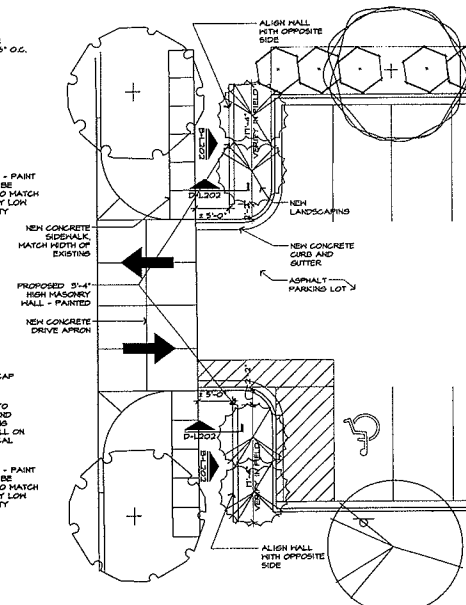

**A** WALL LOCATION PLAN  
SCALE: 1/8" = 1'-0"

