


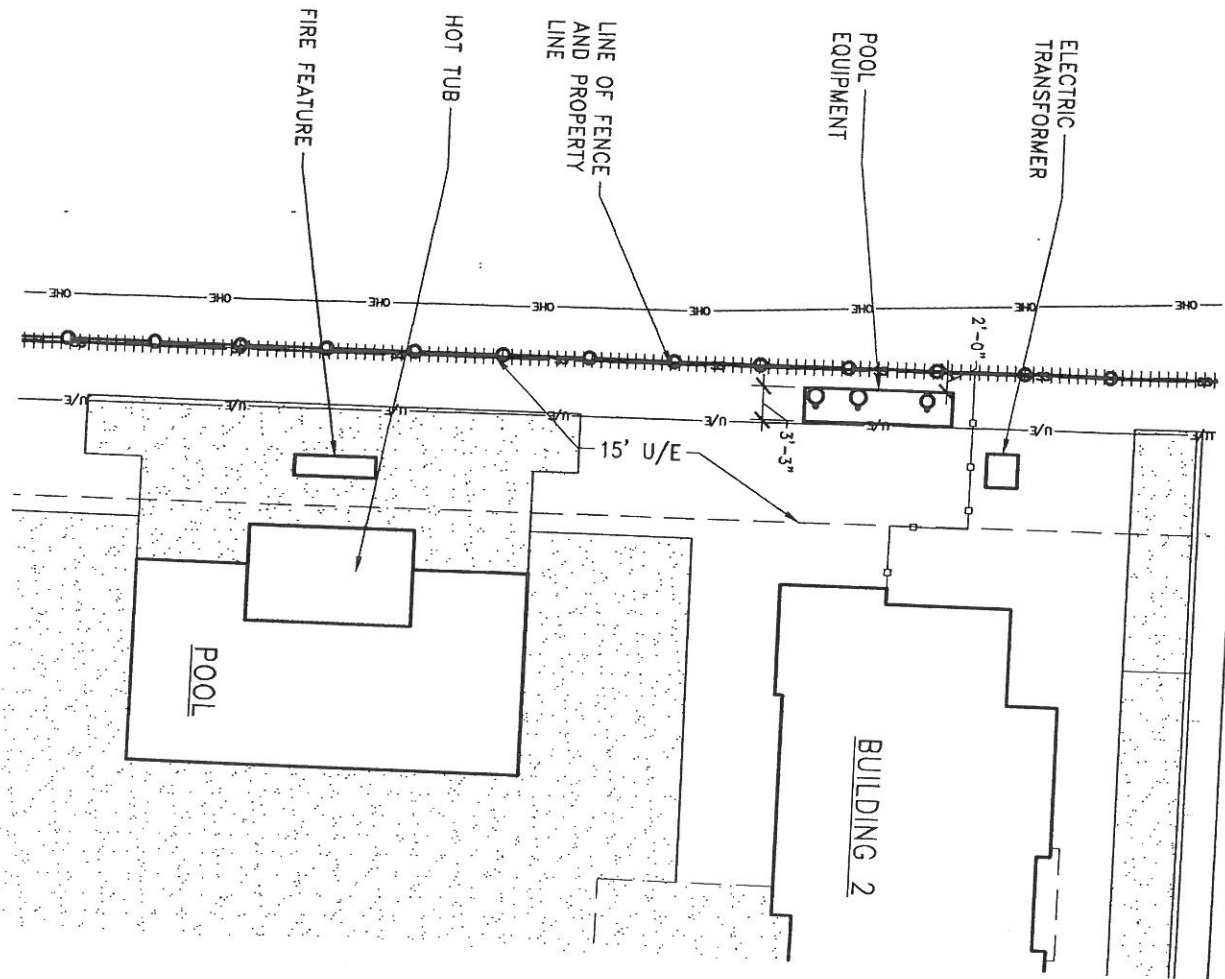

LEGAL DESCRIPTION
 LOT 2, BLOCK 1, SHERWOOD
 SOUTH 2 ADDITION REPLAT, A
 REPLAT OF LOT 1, SHERWOOD
 SOUTH 2 ADDITION, BOOK 20
 OF PLATS, PAGE 64.

1 SITE PLAN
 SCALE: 1:20

THE MCKINNEY PARTNERSHIP
 3600 West Main
 Suite 200
 Norman, Oklahoma
 73072
 405.360.1400 p
 405.364.8287 f
 Imppart.com

THE VUE
750 Imhoff Road
Norman, Oklahoma

Project:

Issue Date:
 10/15/15

Project Number:
 HS021613

Sheet Title:
EASEMENT ENCROACHMENT

Sheet Number:

SK-1