
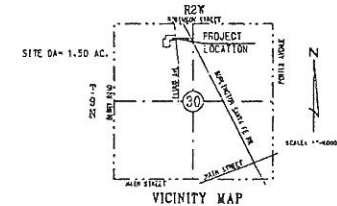
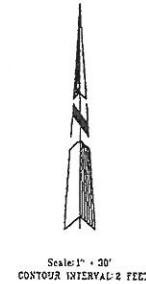


WEST ROBINSON STREET

NORTH FLOOD ADDITION

BEING A PART OF THE NW/4, SEC.30, T9N, R2W, I.M.

SITE PLAN

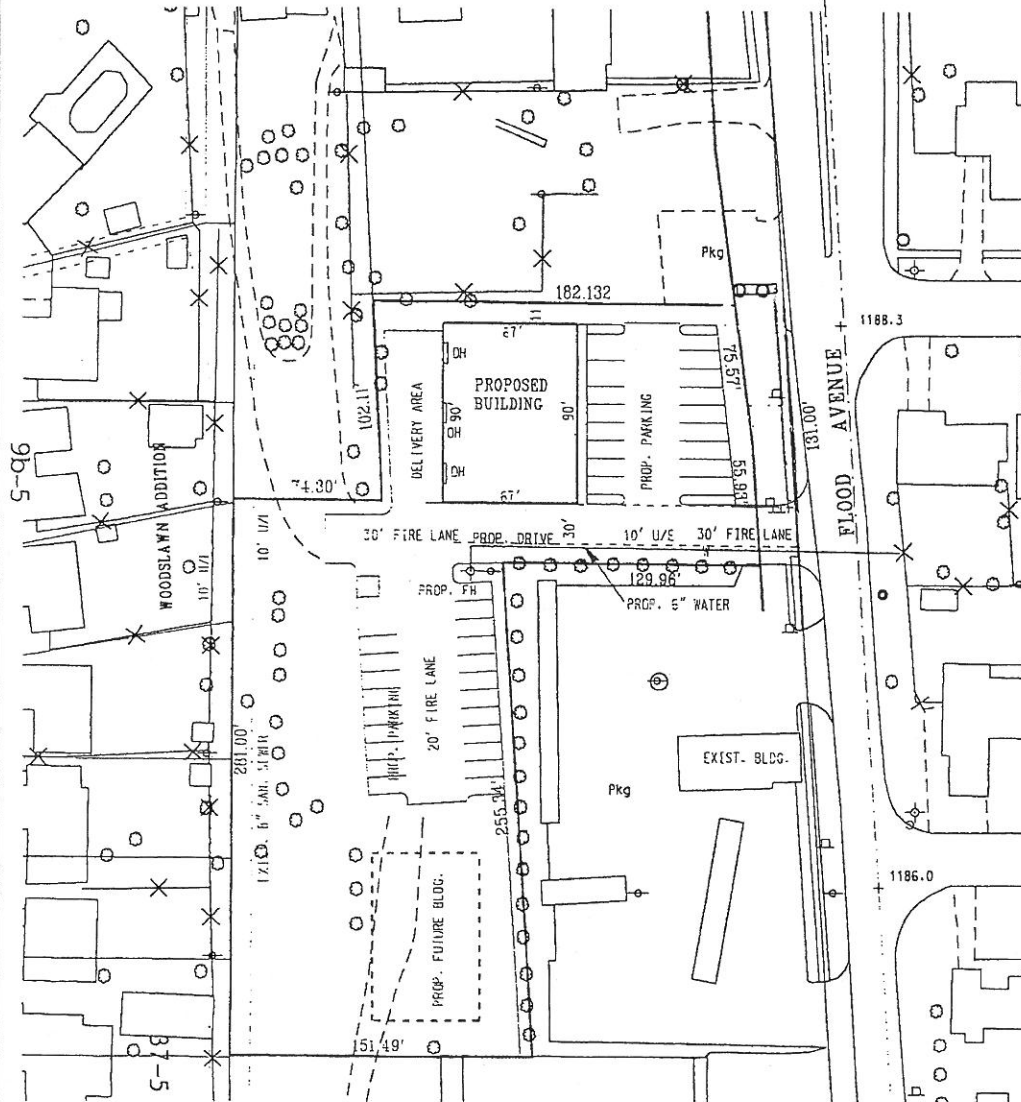

Sidewalks are to be constructed in accordance with the Standards of The City of Norman.

ZONING
Existing Zoning - C-2
Proposed Zoning - C-2

BENCH MARK:
"X" IN SW/4 CU23 RETURN
NEW FLOOD & HAYES STREET
ELEV. - 1188.65
LOT COUNT: 1 LOT

ENGINEERS SURVEYORS PLANNERS	CLOUR Engineering of Oklahoma, Inc.
NORTH FLOOD ADDITION BEING A PART OF THE NW/4, SEC.30, T9N, R2W, I.M. SITE PLAN	
Drawn By: <u>CLAYTON</u>	Checked By: <u>CLAYTON</u>
Scale: <u>1"=30'</u>	Sheet 1 of 1
P.953	