
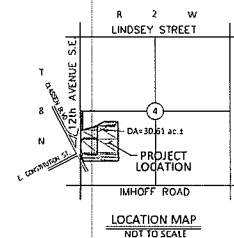


PRELIMINARY SITE PLAN
SOONER MOBILE HOME REDEVELOPMENT
 BEING A REPLAT OF SOONER MOBILE HOME PARK, LOT 1, BLOCK 1
 A PART OF THE S.W. 1/4, SECTION 4, T8N, R2W I.M.
 NORMAN, CLEVELAND COUNTY, OKLAHOMA

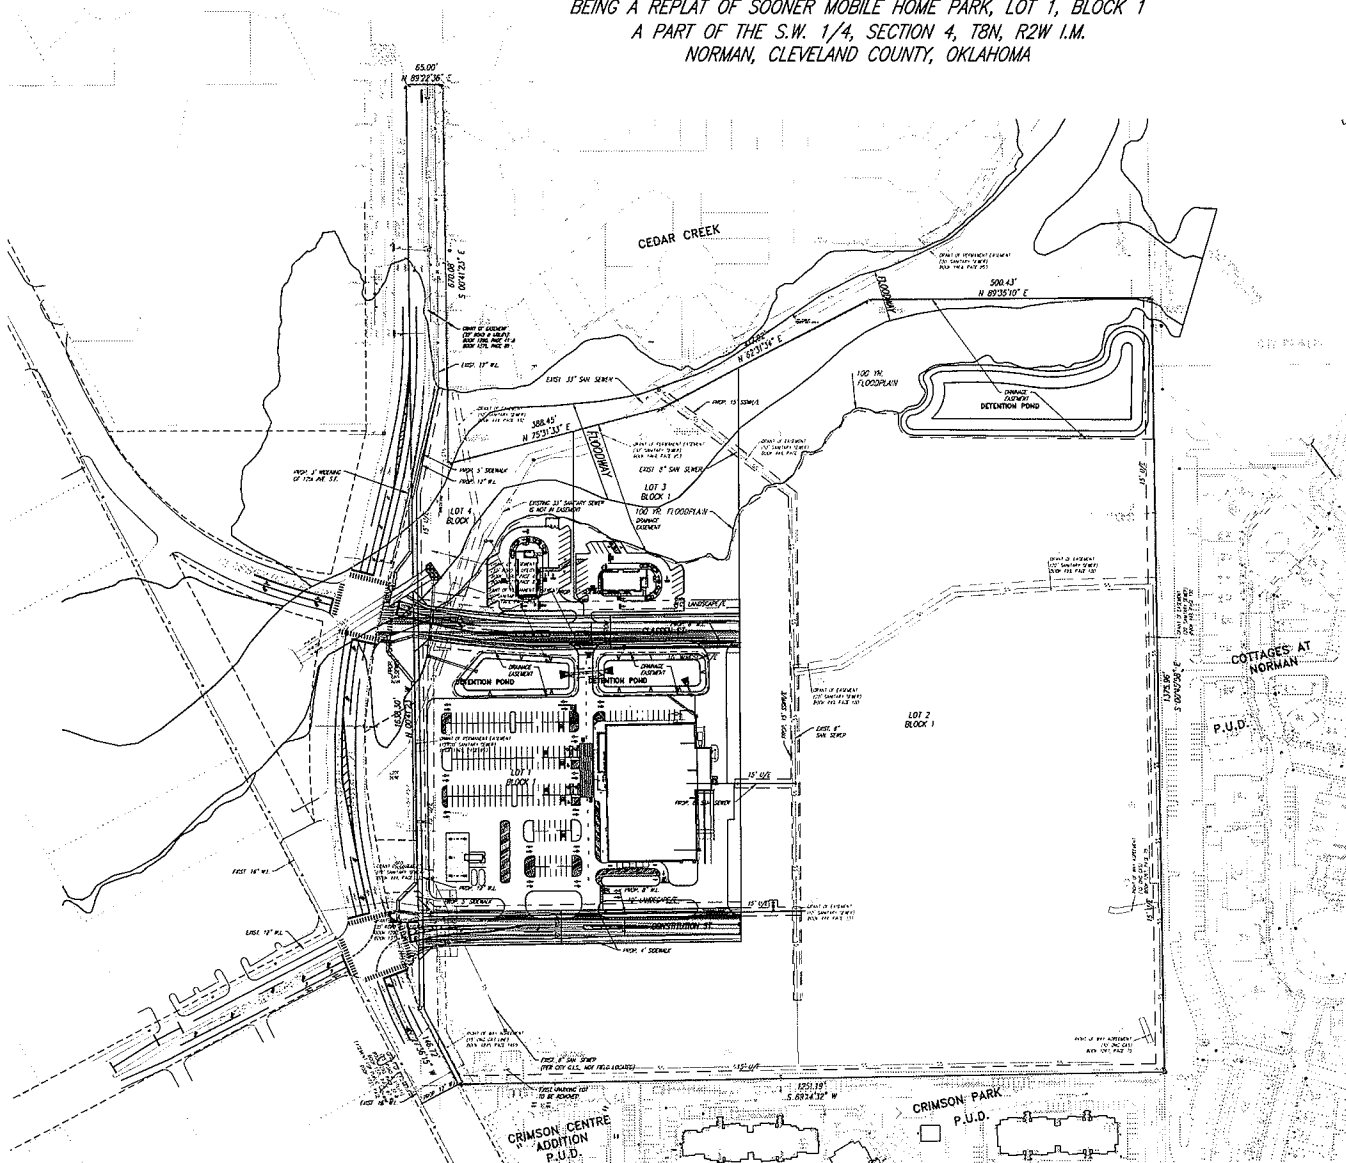


NOTES:
 1. TRASH DUMPSTERS MIGHT BE REPLACED WITH A TRASH CONDUCTOR WITH FINAL DESIGN.

© SMC CONSULTING ENGINEERS, P.C. ALL RIGHTS RESERVED. THESE DOCUMENTS MAY NOT BE USED FOR ANY PURPOSES WITHOUT WRITTEN PERMISSION FROM SMC CONSULTING ENGINEERS, P.C.

OWNER / DEVELOPER
 SOONER MOBILE HOME REDEVELOPMENT LLC
 2575 KELLEY FRONTIER PARKWAY, SUITE 300
 EDMOND, OK 73203
 (405)445-5186

PREPARED BY:
 SMC Consulting Engineers, P.C.
 815 W. Main St.
 Oklahoma City, Oklahoma 73106
 Ph: (405)252-7715

 

SOONER MOBILE HOME REDEVELOPMENT
 BEING A REPLAT OF SOONER MOBILE HOME PARK, LOT 1, BLOCK 1
 E. CONSTITUTION ST. & 12th AVE. S.E.
 NORMAN, OKLAHOMA

SMC
 SMC Consulting Engineers, P.C.
 815 W. Main St.
 Oklahoma City, Oklahoma 73106
 Ph: (405)252-7715
 Fax: (405)252-7716
 E-mail: info@smc-engineers.com
 Website: www.smc-engineers.com

PROJECT NO. 003630
 DATE: 10/12/13
 SCALE: 1" = 100'
 DRAWN BY: S.C.
 ENGINEER: T.M. MCALLISTER
 P.E. NUMBER 13418

PRELIMINARY SITE PLAN

SHEET NO.