
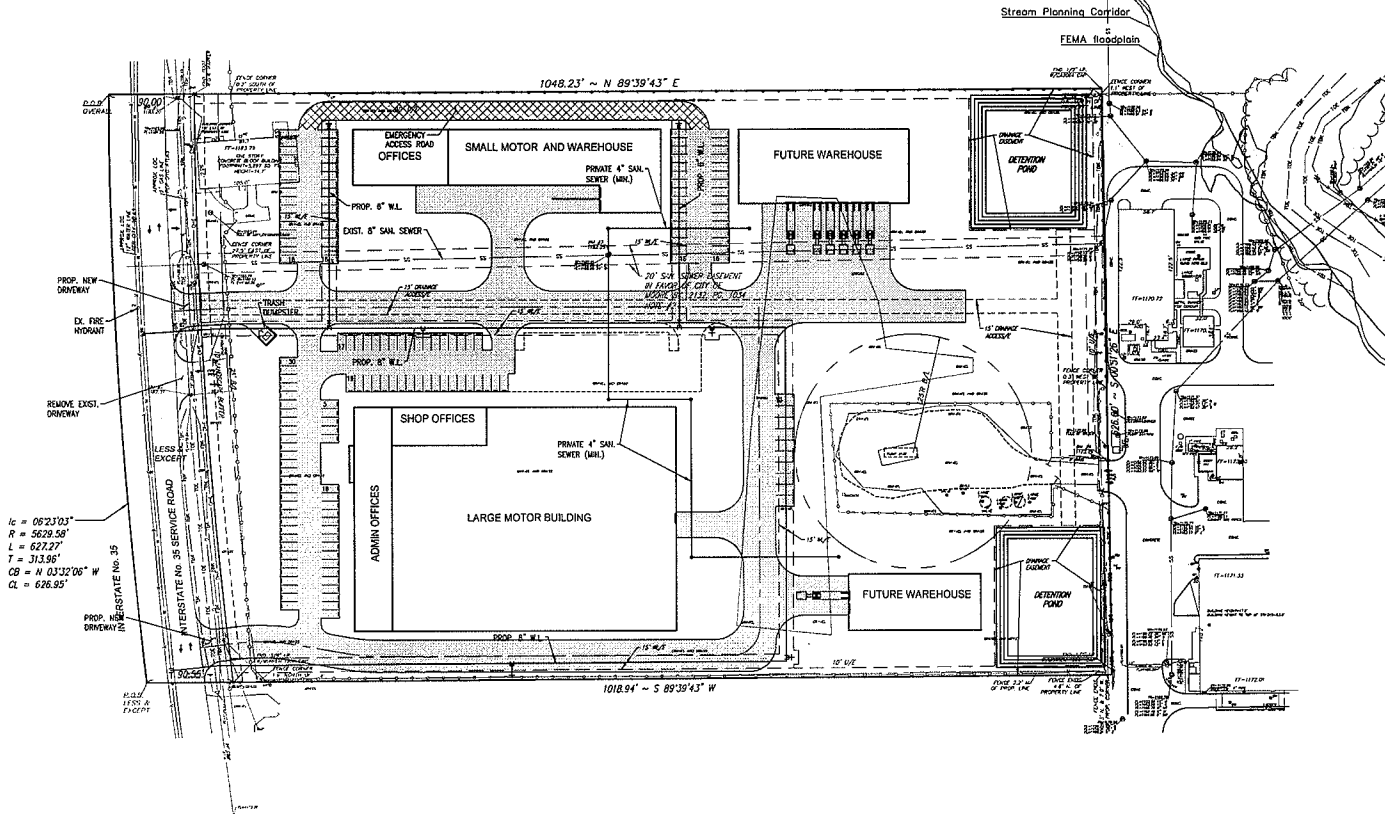
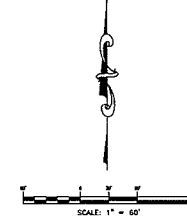


PRELIMINARY SITE PLAN
EVANS ENTERPRISES ADDITION
 A PART OF THE N.W. 1/4 OF SECTION 35, T10N, R3W, I.M.
 NORMAN, CLEVELAND COUNTY, OKLAHOMA

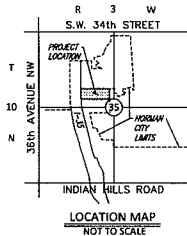

© SMC CONSULTING ENGINEERS, P.C. ALL RIGHTS RESERVED. THESE DRAWINGS ARE NOT TO BE USED FOR ANY PURPOSES WITHOUT WRITTEN PERMISSION FROM SMC CONSULTING ENGINEERS, P.C.

OWNER/DEVELOPER

EVANS ENTERPRISES INC.
 6707 INTERSTATE DR.
 NORMAN, OK 73069

PREPARED BY

SMC CONSULTING ENGINEERS, P.C.
 815 N. MAIN ST.
 OKLAHOMA CITY, OKLAHOMA 73106
 (405) 232-7715

EVANS ENTERPRISES ADDITION

6707 INTERSTATE DR.
 NORMAN, OKLAHOMA

SMC
 SMC CONSULTING ENGINEERS, P.C.
 815 N. MAIN ST.
 OKLAHOMA CITY, OKLAHOMA 73106
 (405) 232-7715
 PROJECT NO. 1561-00
 SHEET NO. 14
 SCALE: 1" = 30'
 DRAWN BY: S.C.
 CHECKED BY: L. McNEIL
 P.E. NUMBER: 13418

PRELIMINARY SITE PLAN

SHEET NO.
 1