



DESCRIPTION

ONE NEW MONUMENT WITH
ROUTED FACES & PLEX BACKING.
PAINTED BLACK CABINET WITH
TEXTURED POLE COVER.

INTERNALLY ILLUMINATED WITH
WHITE LEDS.





SET ON TWO NEW SQUARE STEEL
POLES SET IN CONCRETE.

CLIENT LIFE.CHURCH
JOB NORMAN, OK.

SALESMAN BRIAN ELLIOTT
SCALE 1/2" = 1'
DESIGNER REX-2016

APPROVAL



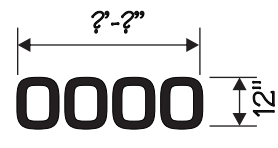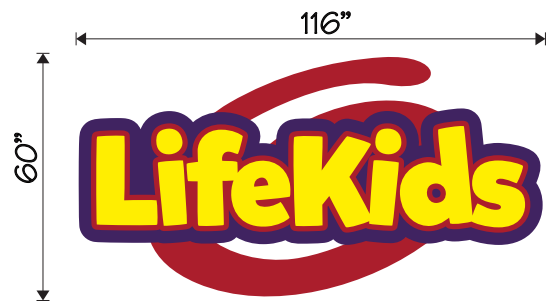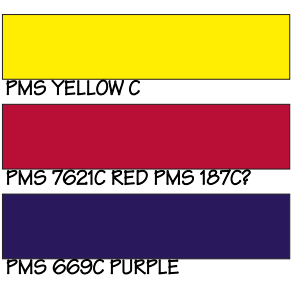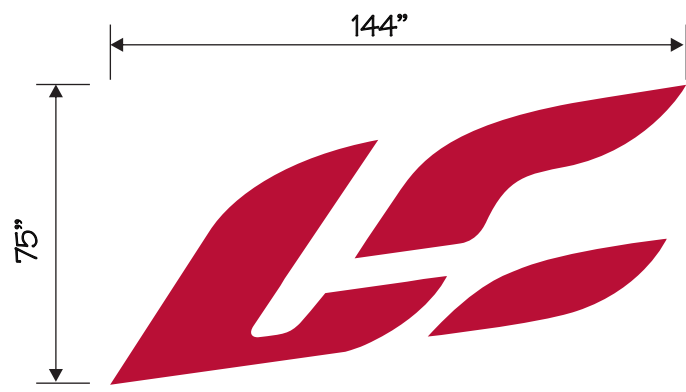

DESCRIPTION

NEW ALUM. CHANNEL LETTERS WITH WHITE PLEX FACES & RED OVERLAY ON LC FACES, BLACK PERF OVERLAY ON LETTERS. BLACK PAINTED RETURNS & BLACK TRIMCAP ON CHANNEL LETTERS. RED PAINTED RETURNS AND RED TRIMCAP ON LC LOGO. INTERNALLY ILLUMINATED WITH WHITE LEDS.

LIFE KIDS CHANNEL CAN TO HAVE A LEXAN FACE & DIGITAL PRINT. PURPLE TRIMCAP & RETURN. INTERNALLY ILLUMINATED WITH WHITE TD-3 USLEDs.


ONE 12" FCO 1/4" ALUM. ADDRESS

CLIENT LIFE.CHURCH
JOB NORMAN, OK.


SALESMAN BRIAN ELLIOTT
SCALE 1/4" = 1'
DESIGNER REX-2016

APPROVAL




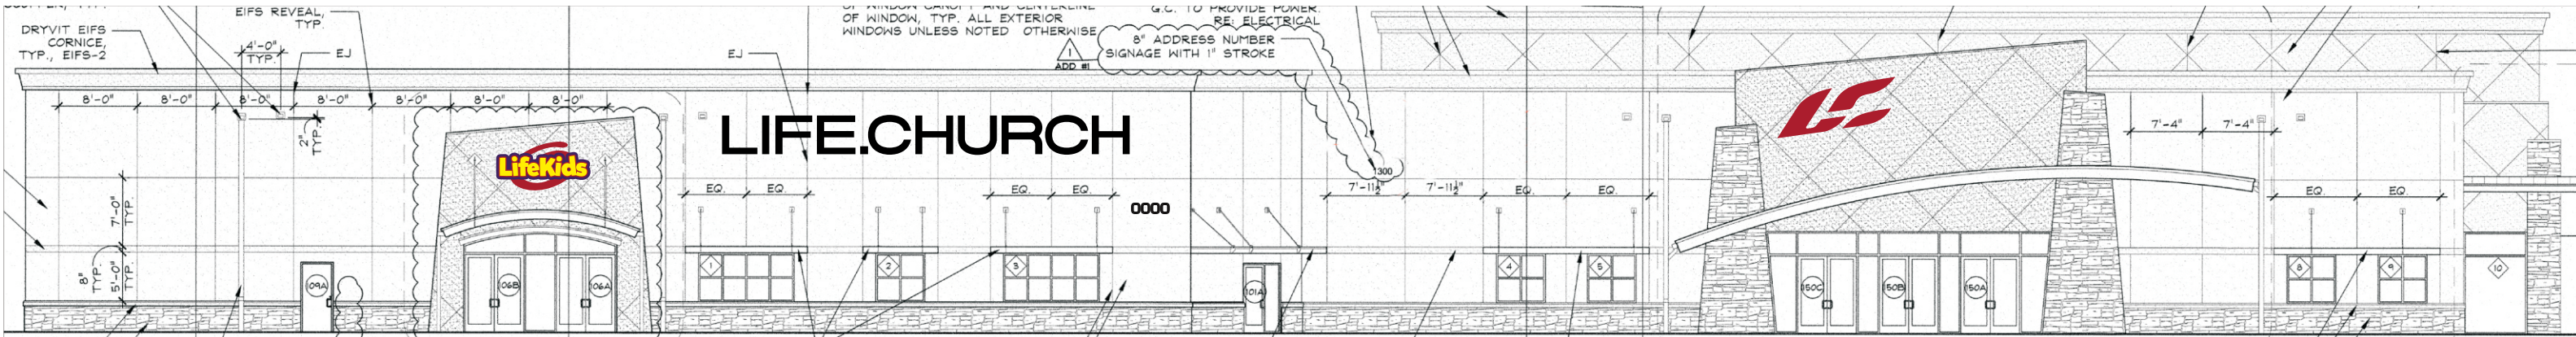

FRONT ELEVATION
SCALE 1/16" = 1'

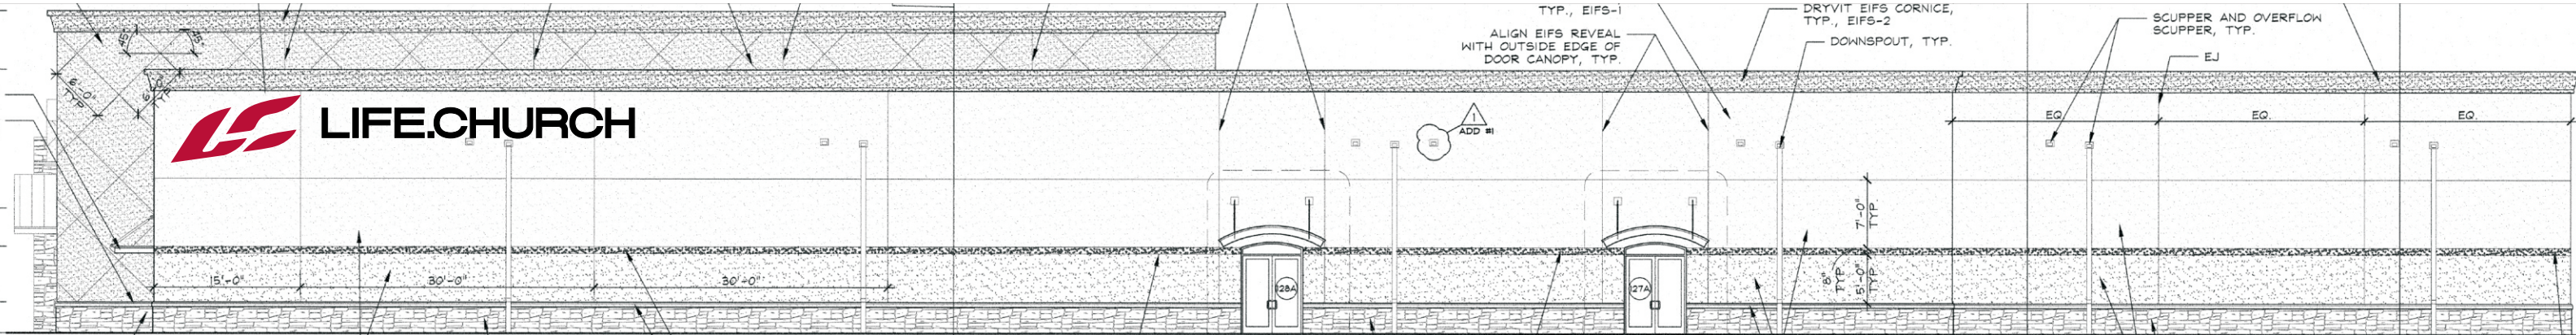

REAR ELEVATION
SCALE 1/16" = 1'

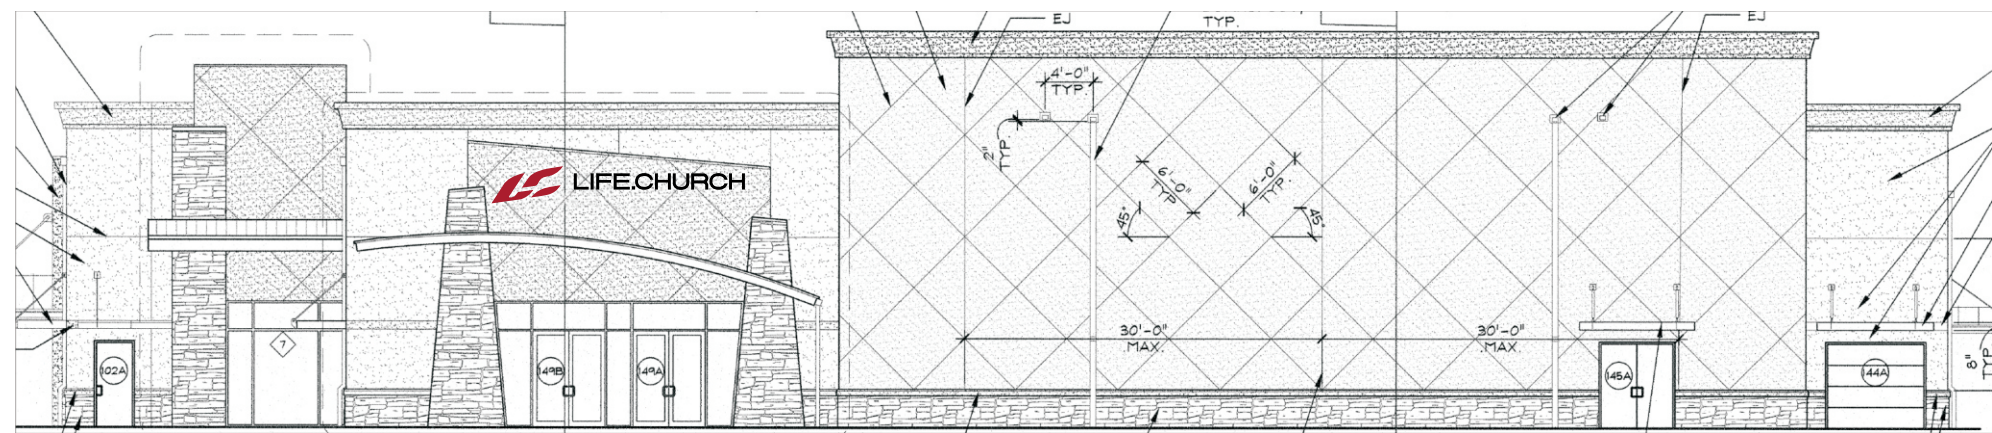

EAST SIDE ELEVATION
SCALE 1/16" = 1'