
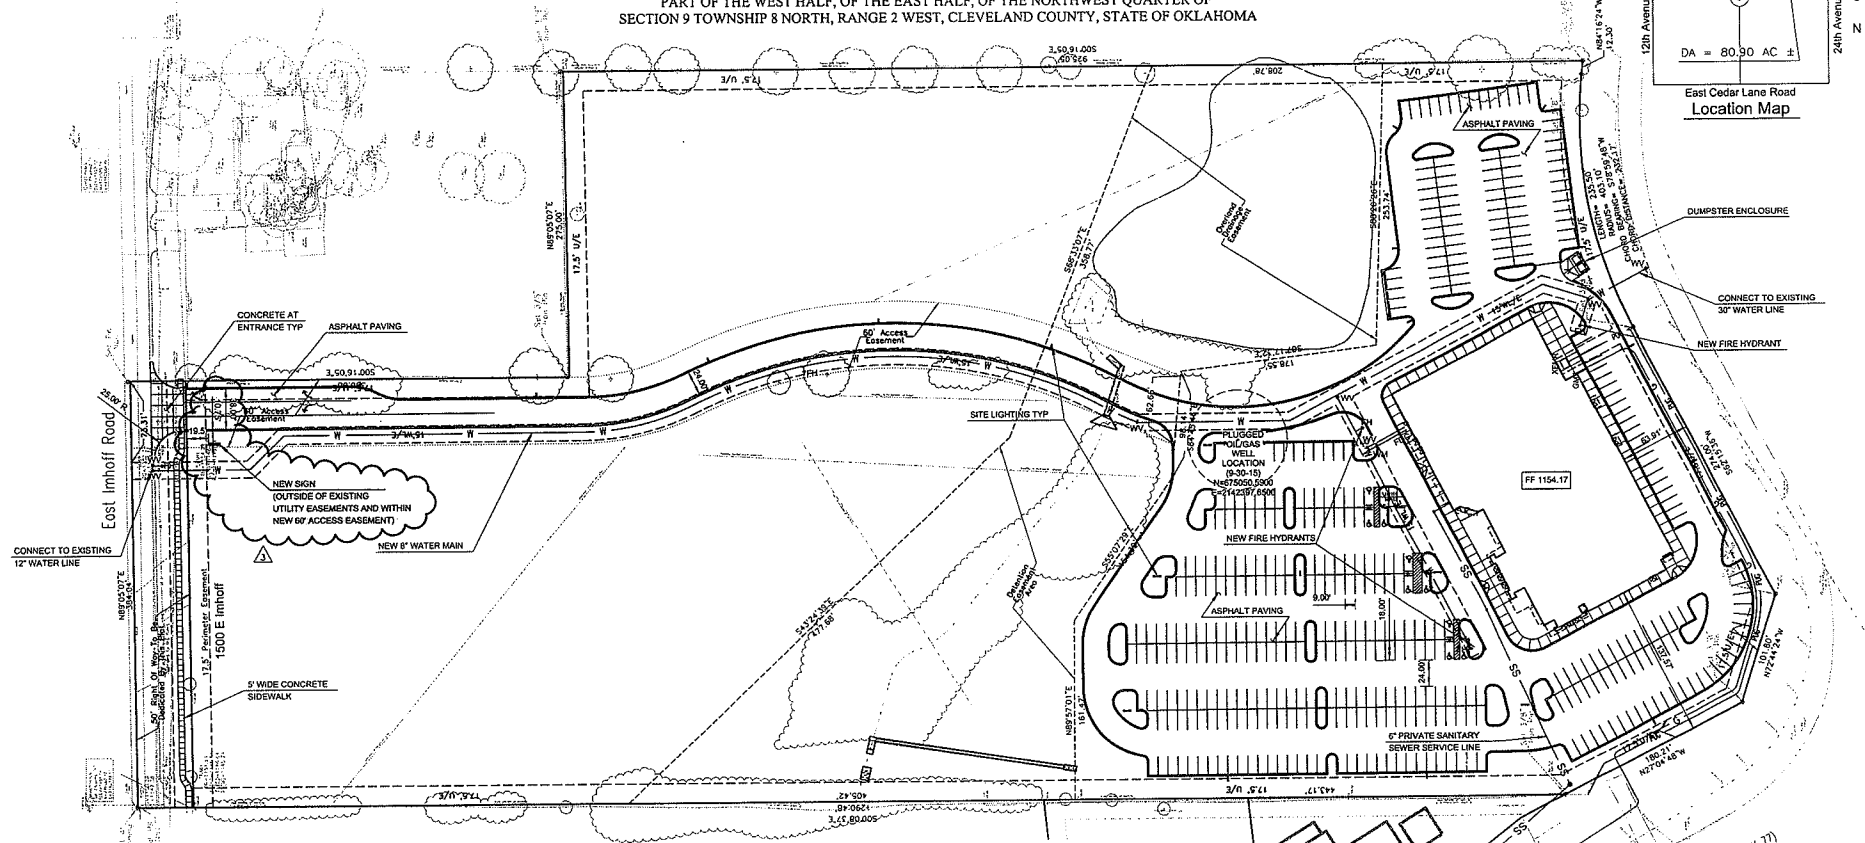


SITE PLAN of

Life Church Norman

PART OF THE WEST HALF, OF THE EAST HALF, OF THE NORTHWEST QUARTER OF SECTION 9 TOWNSHIP 8 NORTH, RANGE 2 WEST, CLEVELAND COUNTY, STATE OF OKLAHOMA

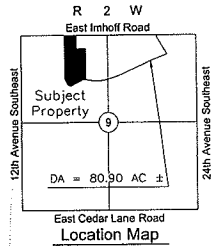


CAUTION
NOTICE TO CONTRACTOR
 THE CONTRACTOR IS SPECIFICALLY CAUTIONED THE LOCATION AND ELEVATION OF EXISTING UTILITIES AS SHOWN ON THESE PLANS ARE BASED ON RECORDS OF THE VARIOUS UTILITY COMPANIES AND MEASUREMENTS TAKEN IN THE FIELD. THE INFORMATION IS NOT TO BE RELIED ON AS BEING EXACT OR COMPLETE. THE CONTRACTOR MUST CALL THE LOCAL UTILITY LOCATION CENTER AT LEAST 72 HOURS BEFORE ANY EXCAVATION TO REQUEST EXACT FIELD LOCATIONS OF THE UTILITIES




Engineer:
 WALLACE ENGINEERING
 STRUCTURAL CONSULTANTS, INC.
 200 EAST BROAD STREET
 TULSA, OK 74103
 TEL: (918) 584-5858
 OKLAHOMA CA #1460
 EXP DATE 6/30/17


Surveyor:
 BENNETT SURVEYING, INC.
 210 CHOUTEAU AVENUE
 SHORTEAU, OK 74337
 TEL: (918) 476-7484
 RPLS 1556, CA #4502
 EXP DATE 6/30/14


Owner/Developer:
 LIFE COVENANT CHURCH, INC.
 4600 E 2ND STREET
 EDMOND, OK 73074

 



Revisions:	Date
ASI #1	09/06/16
SIGN	12/28/16

Landscape Architect:

ROBERT LEWIS & ASSOCIATES, P.C.
 Landscape Architects
 Member A.S.L.A.
 801 Hester
 P.O. Box 14460
 Oklahoma City, OK
 405 843 8609
 FAX: 478 3308
 rdlewis@rlaosh.net

Civil Engineer:

wallace
 Wallace Engineering
 Structural Consultants, Inc.
 Structural and Civil Consultants
 202 East 10th Street
 Tulsa, Oklahoma 74103
 918.584.5000, 918.584.4558

MEP Engineers:

ALLEN CONSULTING INCORPORATED
 ACI Project No. 11417
 642 182 Empire, 6/30/2012
 115 West Main Norman, OK 73069
 PH: 405.447.2282, Fax: 405.447.2284

Structural Engineers:

wallace
 Wallace Engineering
 Structural Consultants, Inc.
 Structural and Civil Consultants
 100 East 10th Street
 Oklahoma City, Oklahoma 73104
 405.584.5000, 405.584.4558

Seal:

DANNY BALDWIN
 23671
 12/31/2018

smallarchitects
 www.smallarchitects.com

Drawing Title:
 DETAILED SITE PLAN

The Small Group, LLC
 106 South Broadway
 Edmond, Oklahoma 73034
 405.840.1111 (T)
 405.840.1191 (F)

Project Title:
 LIFE CHURCH NORMAN, OK CAMPUS

Submitted: 100% CDS
Checked: JOB/DWB
Drawn: JWD/WB

Location: Norman, OK

Date: FEBRUARY 17, 2018
Project No.: 158028
DRAWING NO.: C406

1/22/2016 2:50:33 PM \\oklahomaweb\p\158028 Life Church Norman\dwg\City Drawing\2016\158028.dwg Site: Norman, Okla