
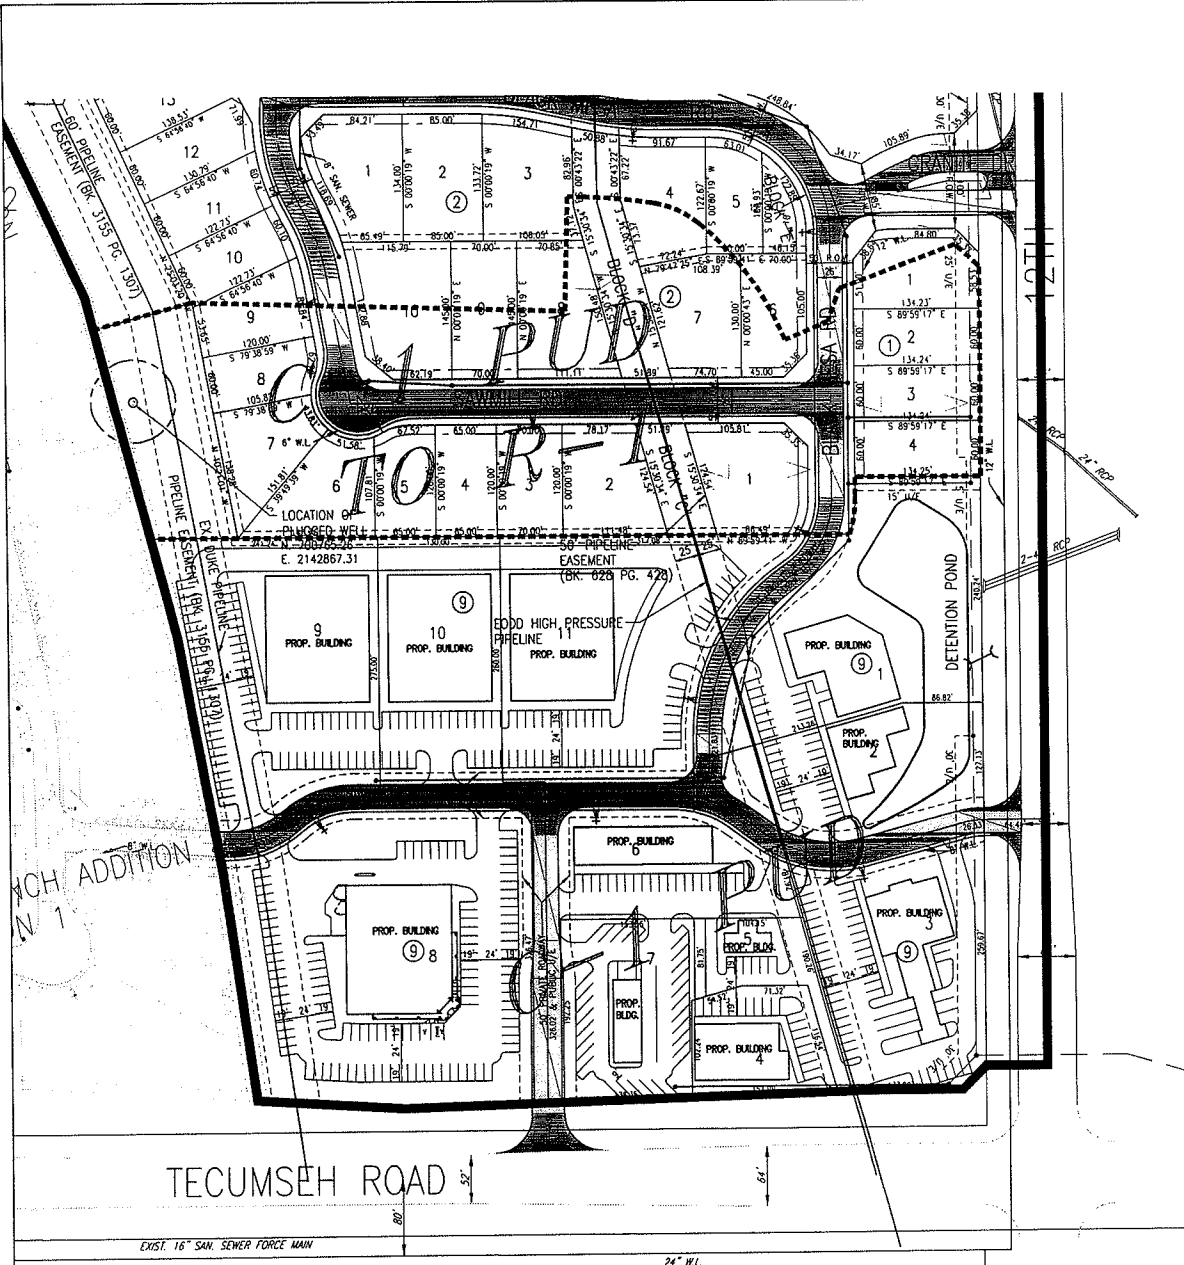


PRELIMINARY SITE PLAN RED CANYON RANCH

A PLANNED UNIT DEVELOPMENT
A PART OF THE S.E. 1/4, SECTION 8, T9N, R2W, I.M.
NORMAN, CLEVELAND COUNTY, OKLAHOMA

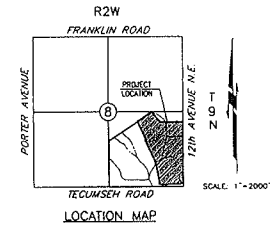

COMMERCIAL LOTS - 11

* FOR COMPLETE DRAINAGE CALCULATIONS
SEE DRAINAGE REPORT. ALL STORM
SEWER PIPES SHOWN ARE RCP
(EQUIVALENT CMP WILL BE ALLOWED)

OWNER / DEVELOPER

SWEETGRASS COMMUNITIES, L.L.C.
1320 N. PORTER
NORMAN, OKLAHOMA 73071

EXHIBIT E (Page 2)

PRELIMINARY SITE PLAN
RED CANYON RANCH
A PLANNED UNIT DEVELOPMENT
12TH AVE. N.E. & TECUMSEH RD.
NORMAN, OKLAHOMA

PROJECT PREPARED BY
SAC Consulting Engineers, P.C.
1100 N. W. 10th St., Suite 200
Norman, Oklahoma 73061
DATE: 10/05/13
SCALE: 1" = 60'
DRAWN: TLM
CHECKED: TLM
DATE: 10/05/13

PRELIMINARY SITE PLAN
SHEET NO. 1