

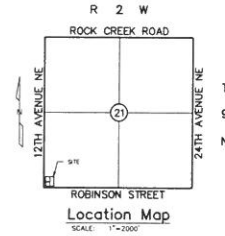


FINAL SITE PLAN SUBMITTED TO PLANNING COMMISSION SEPTEMBER 10, 2015

Final Site Plan
of
7-ELEVEN ROBINSON

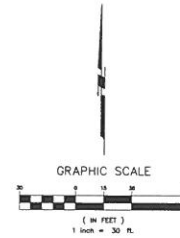

RUBBS CONSULTING, LLC
CIVIL ENGINEERING & LAND PLANNING
1919 S. Maple Road
Norman, OK 73061
Phone: (405) 265-0449
Fax: (405) 265-0449
E-MAIL: RUBBS@RUBBS-OKLAHOMA.COM

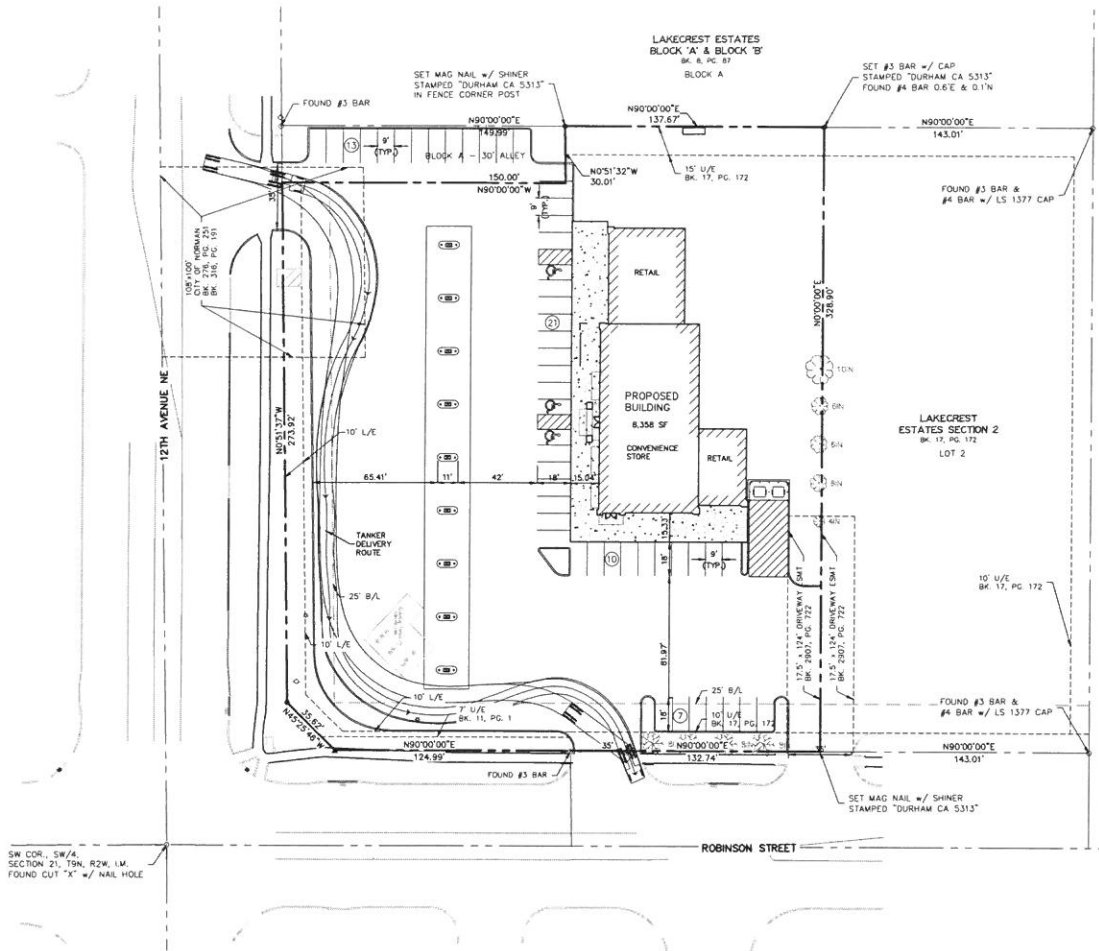

7-ELEVEN ROBINSON
1201 12TH AVE. N.E.
NORMAN, OKLAHOMA
FINAL SITE PLAN

NO.	REVISIONS	DATE

Proj. No. 13-017
Date: 8/24/2015
Scale: 1"=200'
Drawn By: [Signature]
Checked By: [Signature]
Approved By: [Signature]

SHEET NUMBER

SP