


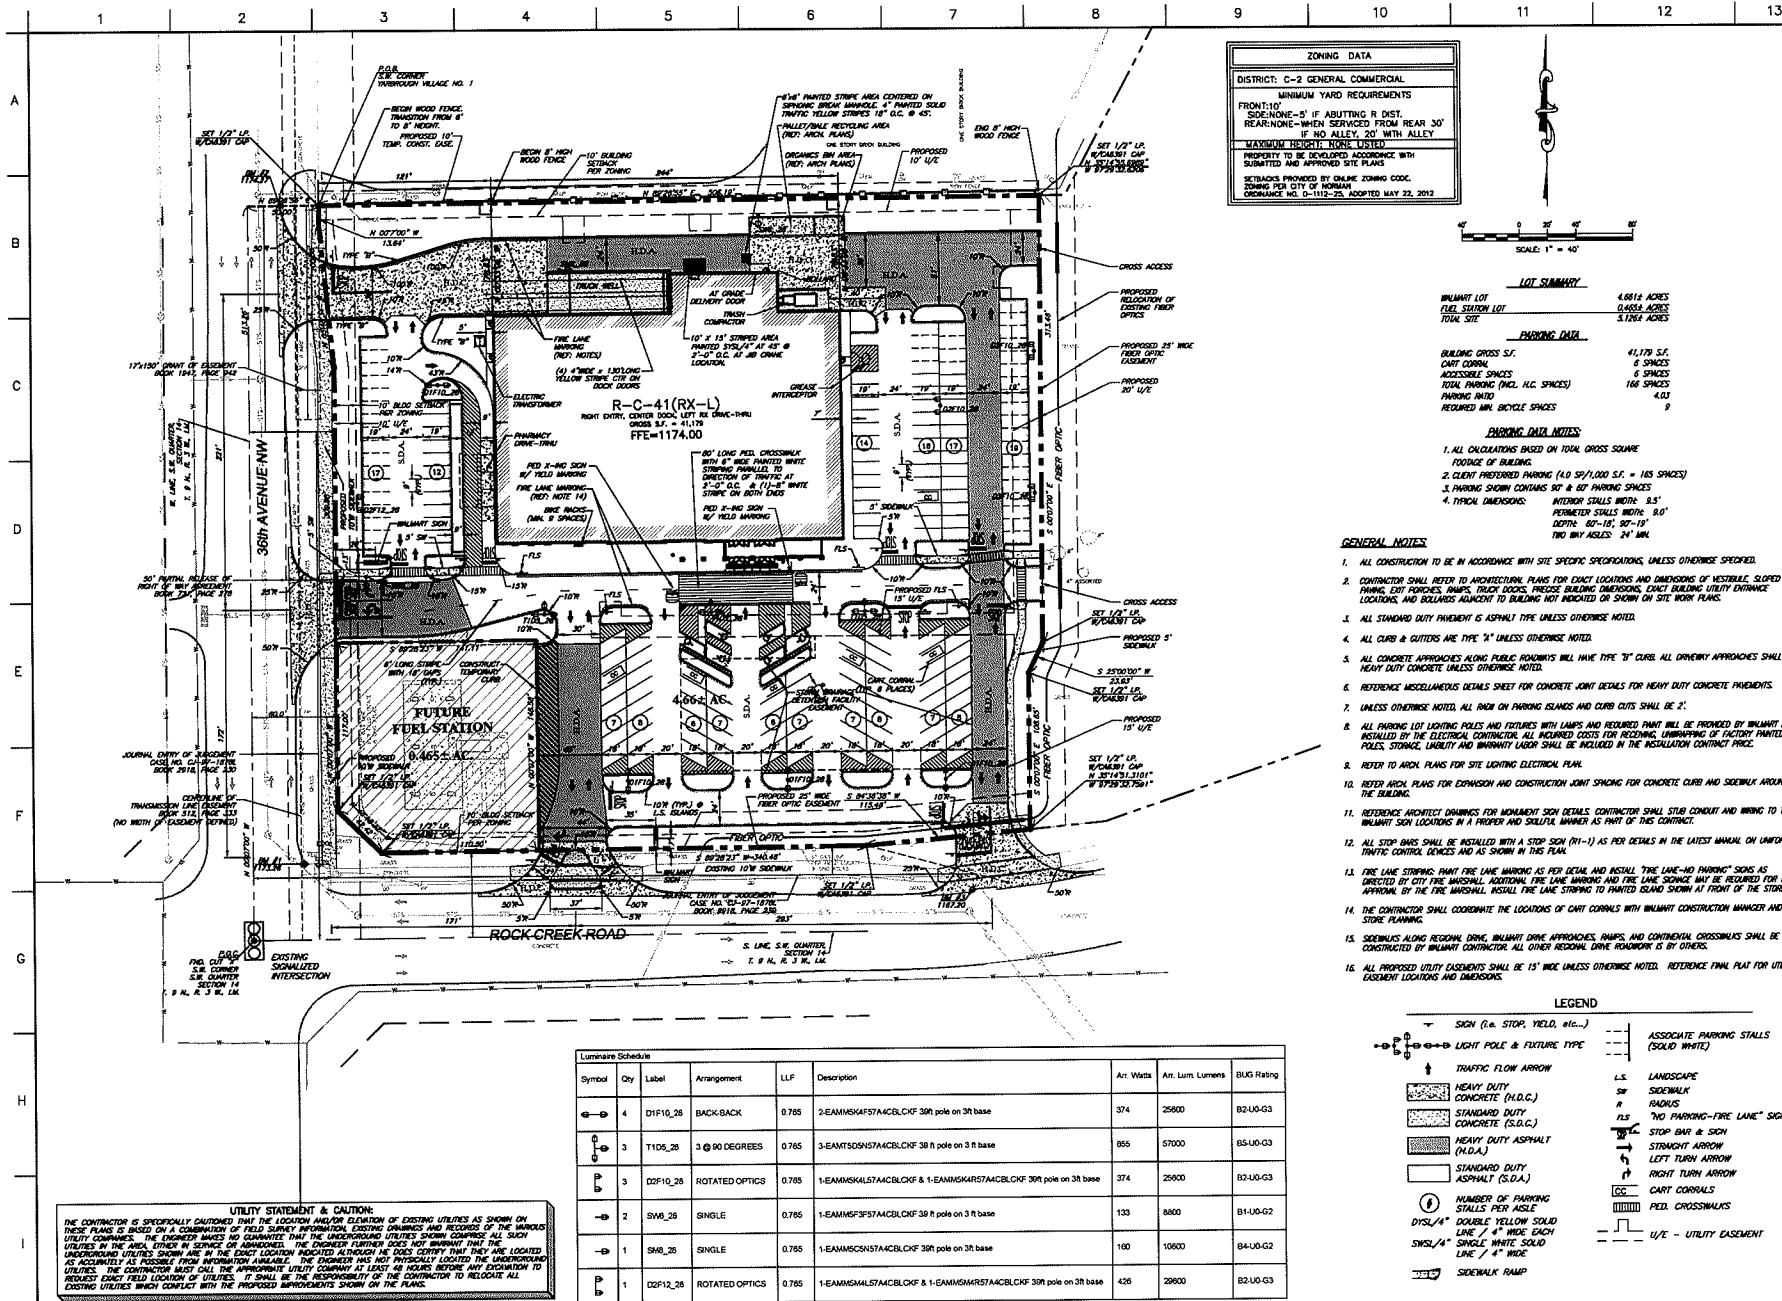

UTILITY STATEMENT & CAUTION:
THE CONTRACTOR IS SPECIFICALLY CAUTIONED THAT THE LOCATION AND/or ELEVATION OF EXISTING UTILITIES AS SHOWN ON THESE PLANS IS BASED ON A COMBINATION OF FIELD SURVEY INFORMATION, EXISTING DRAWINGS AND RECORDS OF THE VARIOUS UTILITY COMPANIES. THE ENGINEER MAKES NO GUARANTEE THAT THE UNDERGROUND UTILITIES SHOWN CORRESPOND TO THE ACTUAL UTILITIES IN THE AREA. STAKES IN SERVICE OR ABANDONED. THE ENGINEER FURTHER DOES NOT WARRANT THAT THE UNDERGROUND UTILITIES SHOWN ARE IN THE EXACT LOCATION INDICATED. THE CONTRACTOR SHALL BE RESPONSIBLE FOR LOCATING UTILITIES AS ACCURATELY AS POSSIBLE FROM INFORMATION AVAILABLE. THE ENGINEER HAS NOT PHYSICALLY LOCATED THE UNDERGROUND UTILITIES. THE CONTRACTOR MUST OBTAIN THE APPROPRIATE UTILITY COMPANY AT LEAST 48 HOURS BEFORE ANY EXCAVATION TO REQUEST EXACT FIELD LOCATION OF UTILITIES. IT SHALL BE THE RESPONSIBILITY OF THE CONTRACTOR TO RELOCATE ALL EXISTING UTILITIES WHICH CONFLICT WITH THE PROPOSED IMPROVEMENTS SHOWN ON THE PLANS.

Symbol	Qty	Label	Arrangement	LLF	Description	Art. Watts	Art. Lum. Lumens	BUG Rating
4	4	D1F10_26	BACK-TO-BACK	0.765	2-EAMHMSK4F5TACBLCXFP 30ft pole on 3ft base	374	25600	B2-U0-G3
3	3	T105_26	3 @ 90 DEGREES	0.765	3-EAMT505H5TACBLCXFP 30 ft pole on 3 ft base	865	57000	B5-U0-G3
3	3	D2F10_26	ROTATED OPTICS	0.765	1-EAMMSKAL5TACBLCXFP & 1-EAMMSK4F5TACBLCXFP 30ft pole on 3ft base	374	25600	B2-U0-G3
2	2	SW6_26	SINGLE	0.765	1-EAMMSF3F5TACBLCXFP 30 ft pole on 3 ft base	133	8800	B1-U0-G2
1	1	SW8_26	SINGLE	0.765	1-EAMMSK5H5TACBLCXFP 30ft pole on 3ft base	100	10600	B4-U0-G2
1	1	D2F12_26	ROTATED OPTICS	0.765	1-EAMMSKAL5TACBLCXFP & 1-EAMMSK4F5TACBLCXFP 30ft pole on 3ft base	426	29600	B2-U0-G3

LEGEND

— SIGN (i.e. STOP, YIELD, etc.)

— LIGHT POLE & FIXTURE TYPE

— TRAFFIC FLOW ARROW

— HEAVY DUTY CONCRETE (D.O.C.)

— STANDARD DUTY CONCRETE (S.O.C.)

— HEAVY DUTY ASPHALT (H.O.A.)

— STANDARD DUTY ASPHALT (S.O.A.)

— NUMBER OF PARKING SPACES PER ASSESS

— DYSL/4" DOUBLE YELLOW SOLID LINE / 4" WIDE EACH

— SWSL/4" SINGLE WHITE SOLID LINE / 4" WIDE

— SIDEWALK RAMP

— ASSOCIATE PARKING STALLS (SOLID WHITE)

— LANDSCAPE

— SIDEWALK

— RADIUS

— "NO PARKING-FIRE LANE" SIGN

— STOP BAR & SIGN

— STRAIGHT ARROW

— LEFT TURN ARROW

— RIGHT TURN ARROW

— CART CORNERS

— PEEL CROSSWALKS

— 1/2" - UTILITY EASEMENT

© SMC CONSULTING ENGINEERS, P.C. ALL RIGHTS RESERVED. THESE DOCUMENTS MAY NOT BE USED FOR ANY PURPOSES WITHOUT PRIOR WRITTEN PERMISSION FROM SMC CONSULTING ENGINEERS, P.C.

Walmart

WALMART NEIGHBORHOOD MARKET STORE #5805-00

36th AVE. N.W. & ROCK CREEK RD. NORMAN (NW), OKLAHOMA

PROJECT NO. 1001001010
SCALE: 1/4" = 1'-0"
DATE: 08-11-2010
BY: J. H. HARRIS
CHECKED: J. H. HARRIS
APPROVED: J. H. HARRIS

SMC

PROJECT NO. 1001001010
SCALE: 1/4" = 1'-0"
DATE: 08-11-2010
BY: J. H. HARRIS
CHECKED: J. H. HARRIS
APPROVED: J. H. HARRIS

SITE PLAN

SHEET NO. C-4