


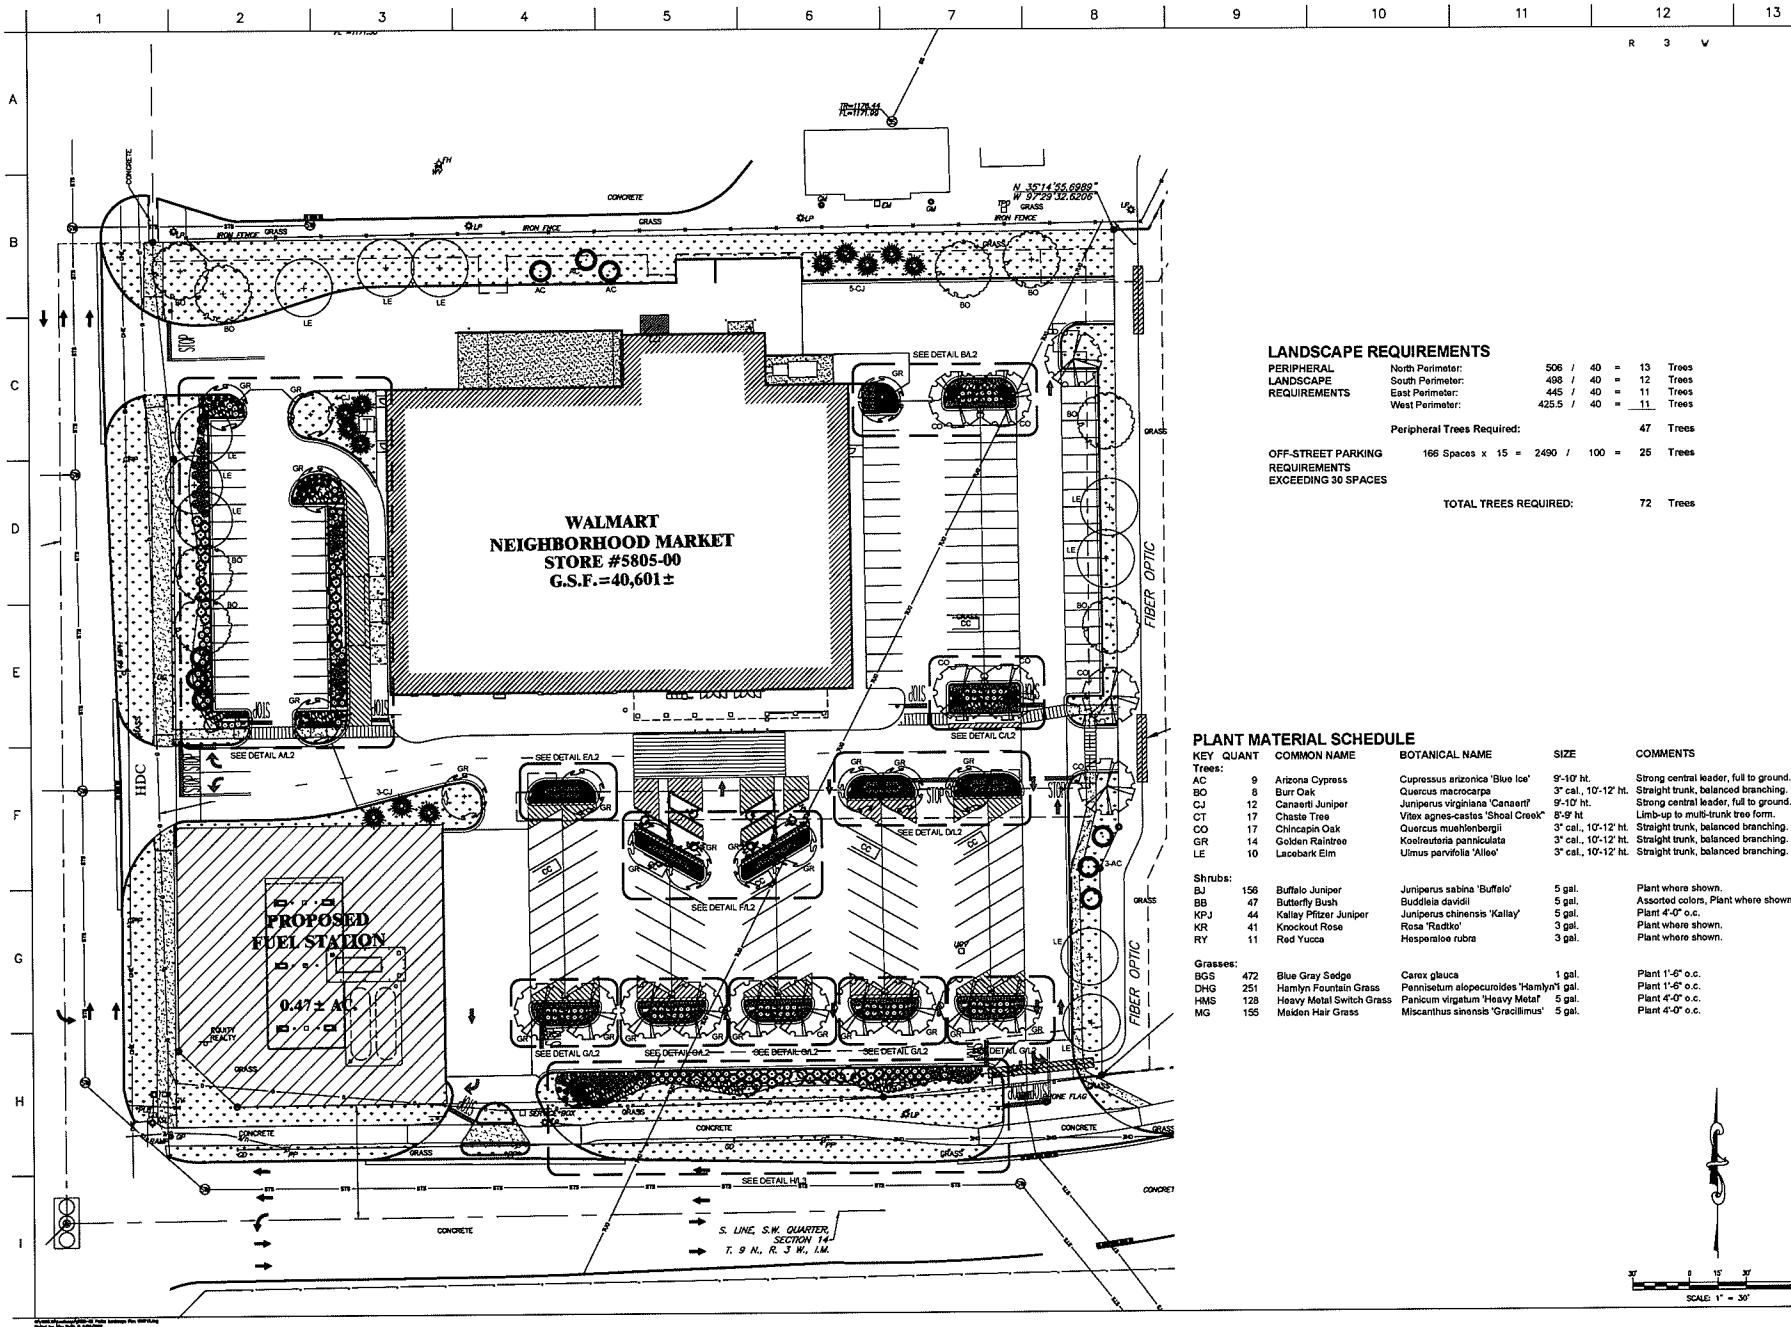

LANDSCAPE REQUIREMENTS

PERIPHERAL LANDSCAPE REQUIREMENTS	North Perimeter:	506 / 40 = 13	Trees
	South Perimeter:	498 / 40 = 12	Trees
	East Perimeter:	445 / 40 = 11	Trees
	West Perimeter:	425.5 / 40 = 11	Trees

Peripheral Trees Required: 47 Trees

OFF-STREET PARKING REQUIREMENTS EXCEEDING 30 SPACES	166 Spaces x 15 = 2490 / 100 = 25	Trees
---	-----------------------------------	-------

TOTAL TREES REQUIRED: 72 Trees

PLANT MATERIAL SCHEDULE

KEY QUANT	COMMON NAME	BOTANICAL NAME	SIZE	COMMENTS
Trees:				
AC	9 Arizona Cypress	Cupressus arizonica 'Blue Ice'	9'-10' ht.	Strong central leader, full to ground.
BO	8 Burr Oak	Quercus macrocarpa	3" cal., 10'-12' ht.	Straight trunk, balanced branching.
CJ	12 Canaan Juniper	Juniperus virginiana 'Canaan'	9'-10' ht.	Strong central leader, full to ground.
CT	17 Chaste Tree	Vitex agnes-castus 'Shoal Creek'	8'-9' ht.	Lim-up to multi-trunk tree form.
CO	17 Chincapin Oak	Quercus muehlenbergii	3" cal., 10'-12' ht.	Straight trunk, balanced branching.
GR	14 Golden Raintree	Koelreuteria paniculata	3" cal., 10'-12' ht.	Straight trunk, balanced branching.
LE	10 Lacebark Elm	Ulmus parvifolia 'Alto'	3" cal., 10'-12' ht.	Straight trunk, balanced branching.
Shrubs:				
BJ	158 Buffalo Juniper	Juniperus sabina 'Buffalo'	5 gal.	Plant where shown.
BB	47 Butterfly Bush	Buddleia davidii	5 gal.	Assorted colors, Plant where shown.
KPJ	44 Kallay Pfitzer Juniper	Juniperus chinensis 'Kallay'	5 gal.	Plant 4'-6" o.c.
KR	41 Knockout Rose	Rosa 'Radiko'	3 gal.	Plant where shown.
RY	11 Red Yucca	Hesperaloe rubra	3 gal.	Plant where shown.
Grasses:				
BGS	472 Blue Gray Sedge	Carex glauca	1 gal.	Plant 1'-6" o.c.
DHG	251 Hamlyn Fountain Grass	Pennisetum slopeuroides 'Hamlyn'	1 gal.	Plant 1'-6" o.c.
HMS	128 Heavy Metal Switch Grass	Panicum virgatum 'Heavy Metal'	5 gal.	Plant 4'-6" o.c.
MG	155 Maiden Hair Grass	Miscanthus sinensis 'Grecillimus'	5 gal.	Plant 4'-6" o.c.

© SMC CONSULTING ENGINEERS, P.C. ALL RIGHTS RESERVED. THESE DOCUMENTS ARE NOT TO BE USED FOR ANY PURPOSES WITHOUT PRIOR WRITTEN PERMISSION FROM SMC CONSULTING ENGINEERS, P.C.

WALMART NEIGHBORHOOD MARKET STORE #5805-00

36th AVE NW & ROCK CREEK RD
NORMAN (NW), OKLAHOMA

SMC
SMC Consulting Engineers, P.C.
1000 N. W. 10th Ave., Suite 200
Tulsa, OK 74103
Tel: 918.438.2715 Fax: 918.438.2716
E: info@smc-engineers.com
QUALITY CONTROLLED BY: JENNIFER L. COLE, P.E. (0000000000)

PROJECT NO. 1000-10
DATE: 04/15/2014
SCALE: 1"=30'
OWNER: WPM
DESIGNED: JENNIFER L. COLE
P.L.E. NUMBER: 1000

LANDSCAPE SITE PLAN

SHEET NO.
LS-1

