
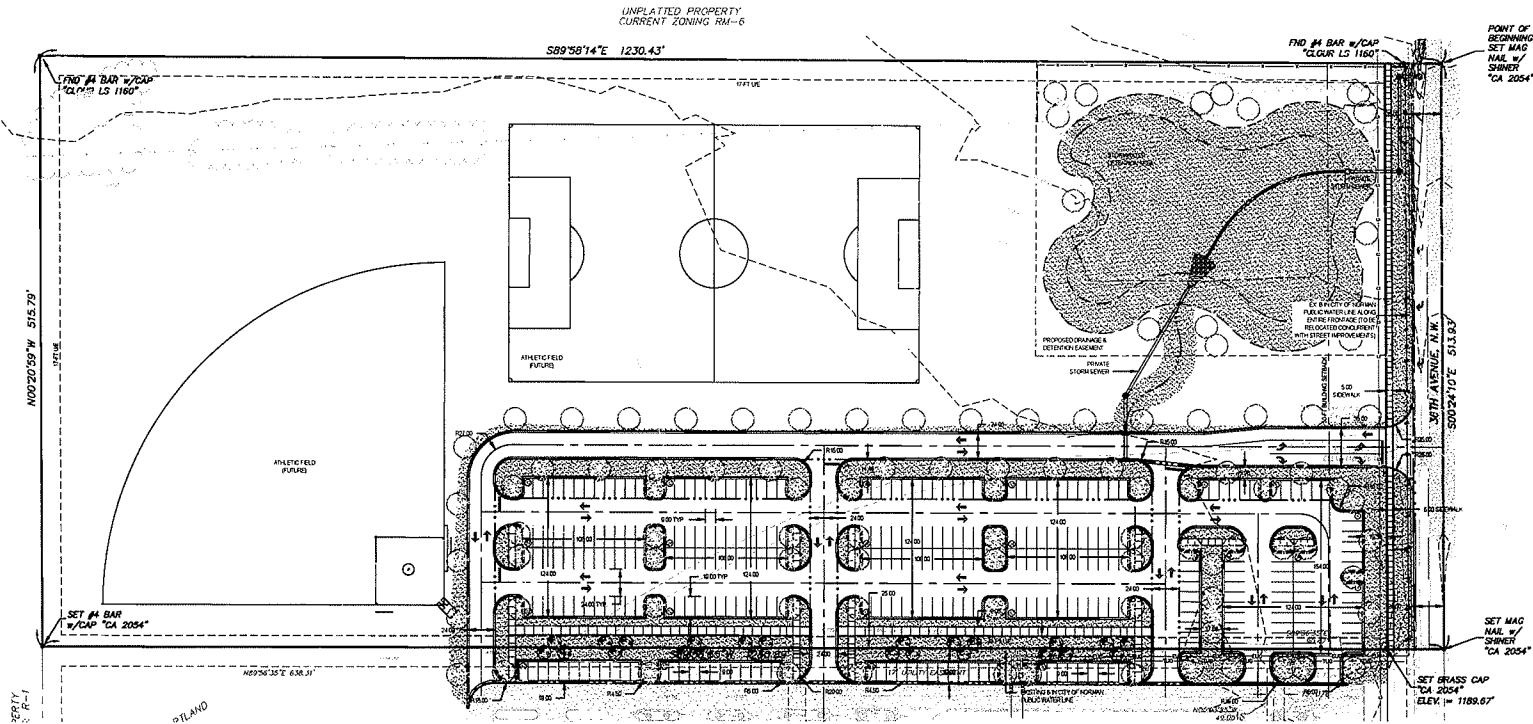


SITE PLAN

HARVEST CHURCH

PART OF THE SE/4, SECTION 34, TOWNSHIP 10N, RANGE 3W
NORMAN, CLEVELAND COUNTY, OKLAHOMA

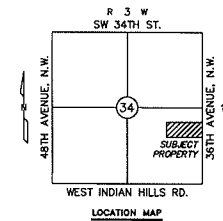

REVISIONS
No. Description Date

REVISIONS

TECHNICAL
DRAFT
NOT FOR CONSTRUCTION
OR RECORD

PROJECT
**NORTH PARKING
EXPANSION**

LOCATION
6458 35th Avenue, N.W.
Norman, Oklahoma 73072
PREPARED FOR
HARVEST
CHURCH
DRAWING TITLE
**FINAL PLAT - SITE
PLAN**

Project No. 08019.02
Drawn by JRC
Checked by JRC
Date 06.25.2012
Scale AS SHOWN
Author JRC
Drawing No. 08019.02

B

CARDINAL
ENGINEERING
1015 N. Broadway Ave., Suite 300
Oklahoma City, OK 73102
Phone 405.843.1044
Fax 405.843.4687

3224 East Conner Drive
Norman, OK 73072
Phone 405.379.5555
Fax 405.366.8540
http://www.cardinalengineeringllc.com
C-A-E 2004, expiration cycle 06/30/2013