


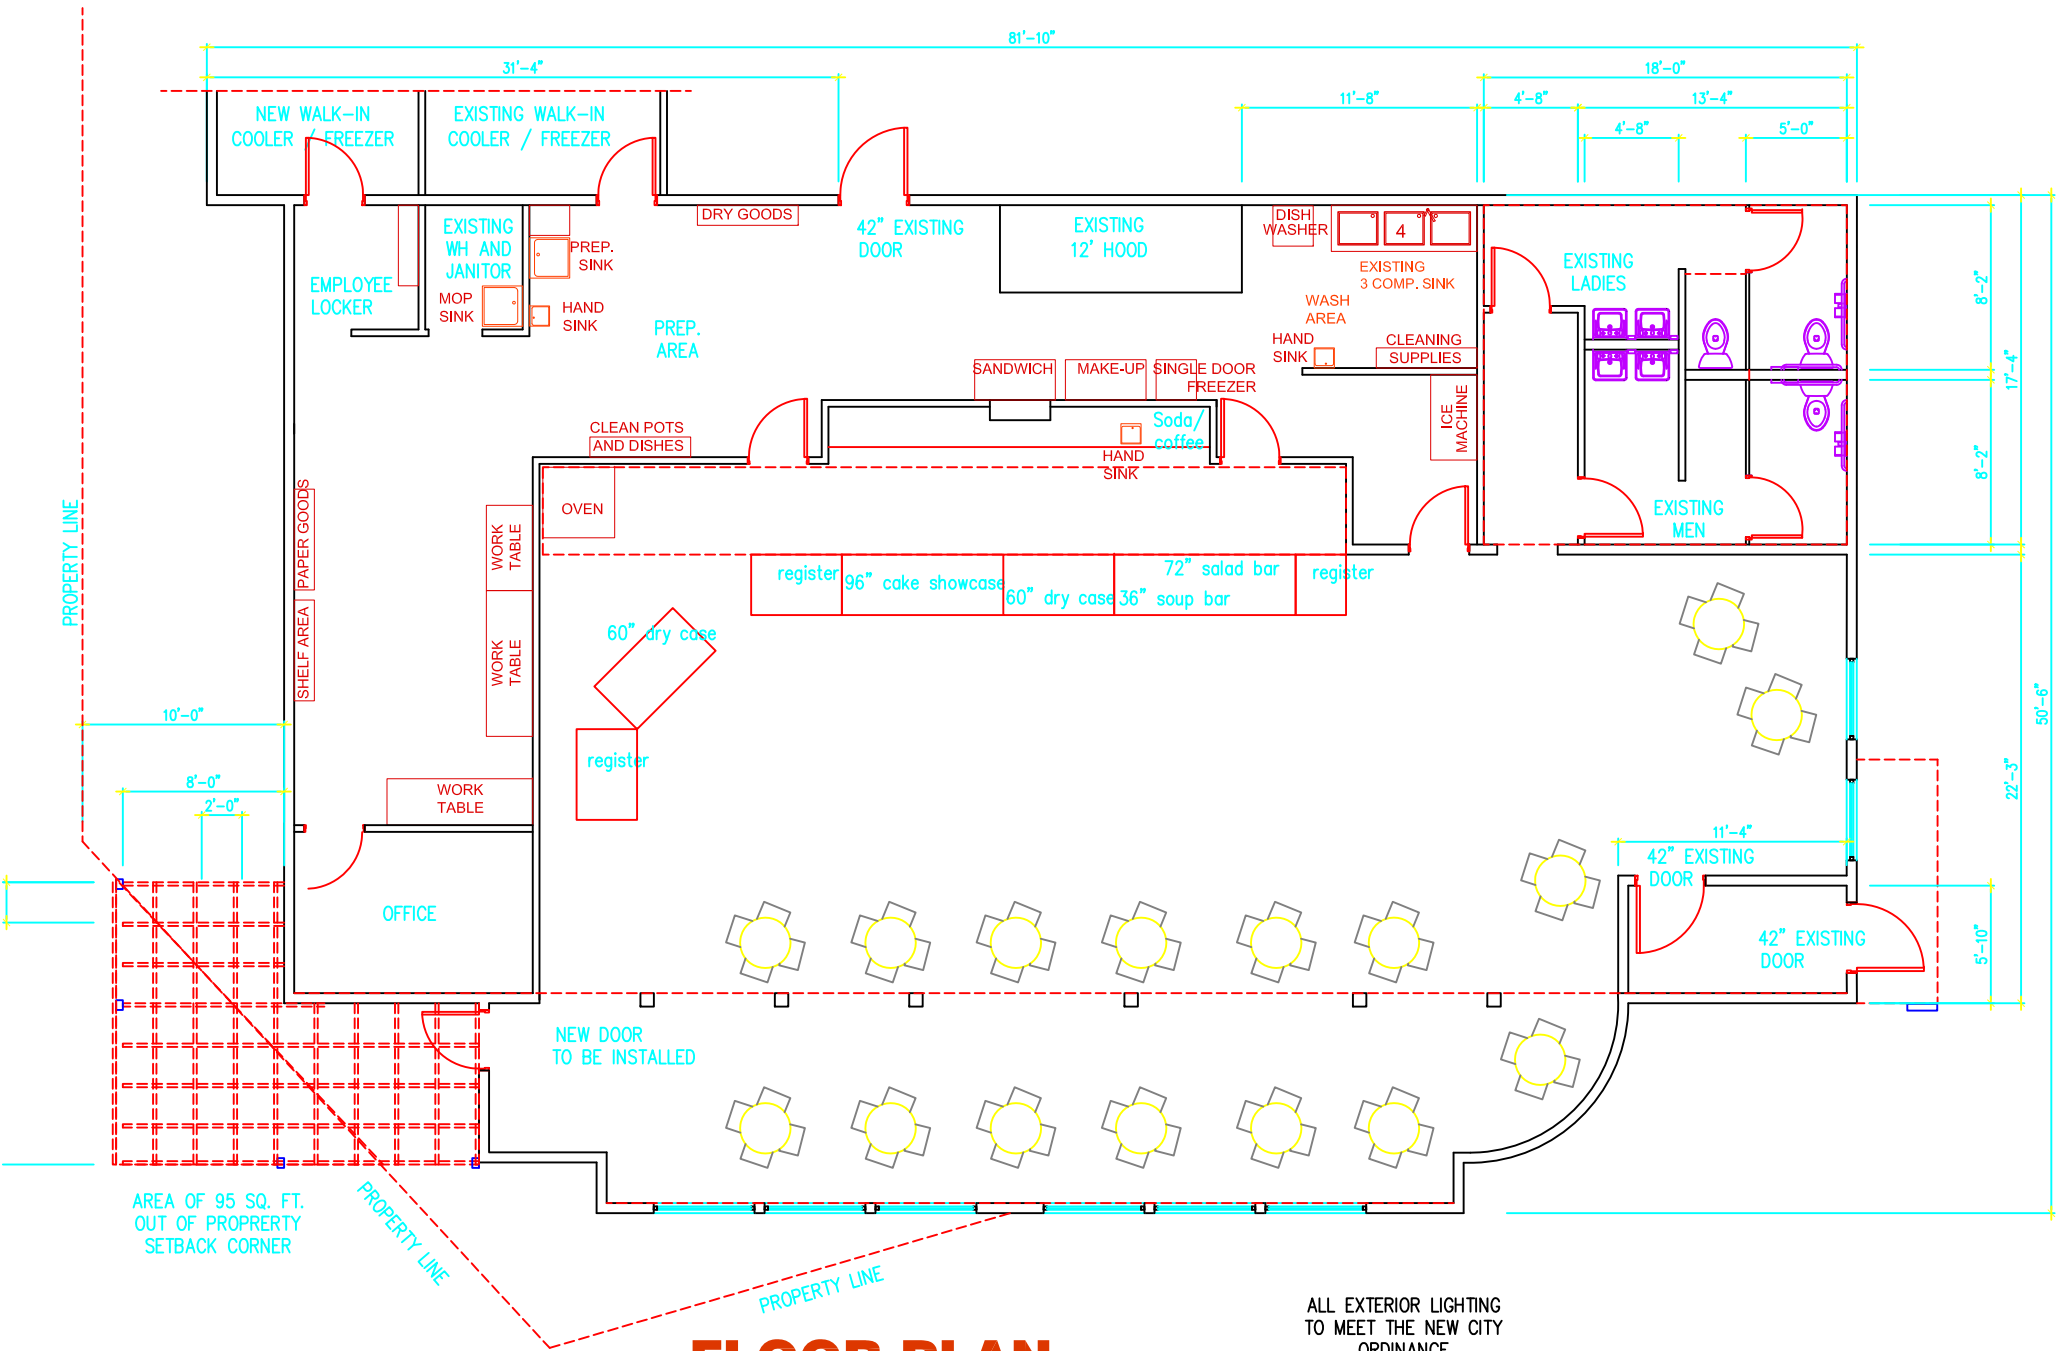

FLOOR PLAN

SCALE : 1/4" = 1'-0"