


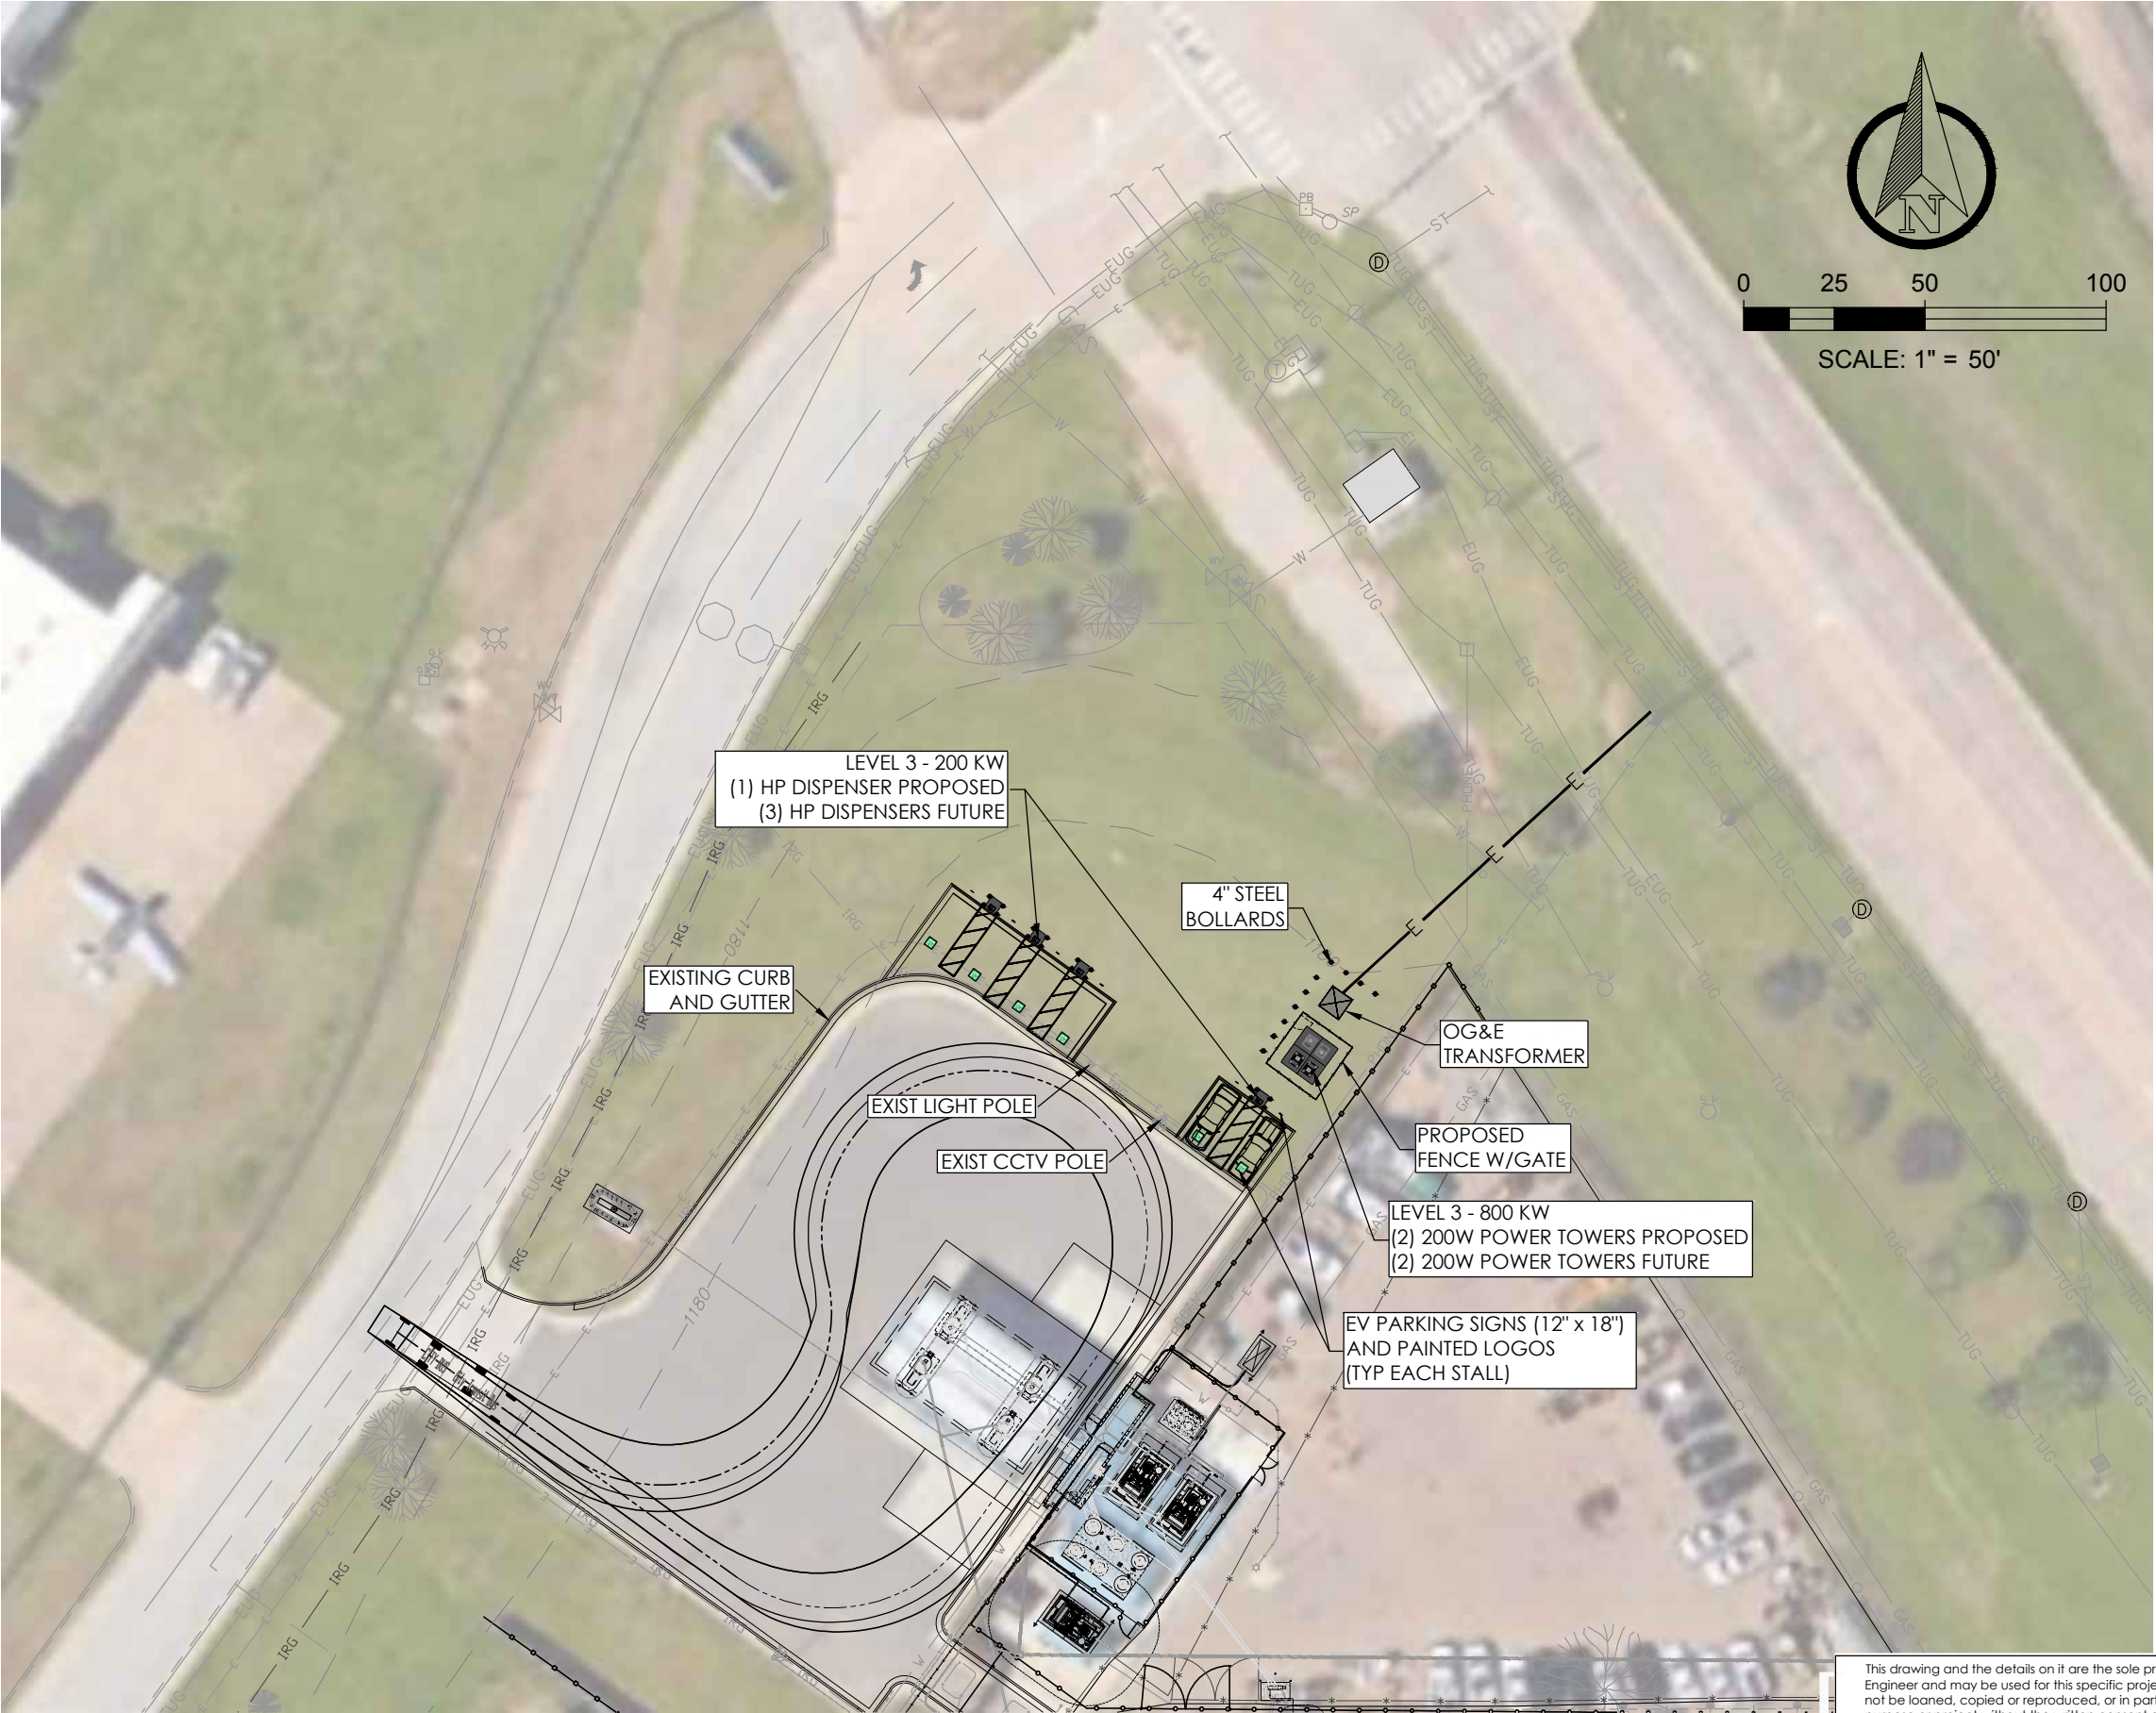

216 S. MAIN STREET
P.O. BOX 1538
JOPLIN, MISSOURI 64802
TEL: 417.624.2333
FAX: 417.624.2441
EMAIL: jbolte@small-arrow.com

SMALL ARROW ENGINEERING, LLC.

CERTIFICATES OF AUTHORIZATION:
MISSOURI: E-2010013647
KANSAS: E-1930
ARKANSAS: 2097
OKLAHOMA: 5937

NOT FOR CONSTRUCTION

JOHN H. BOLTE - PROFESSIONAL ENGINEER
MO LIC E22511 OK LIC 18035
KS LIC 14094 AR LIC 14310

EV CHARGE STATION (@ CNG STA.)
CITY OF NORMAN
2351 GODDARD AVENUE
NORMAN, CLEVELAND COUNTY, OK
CONCEPT SITE PLAN

SURVEY BY: JEMKE PROJECT #: 129210
DRAWN BY: JED DATE: 08/08/2019
CHECKED BY: JHB SCALE: N.T.S.

PROJECT: EV CHARGING STATION

SHEET DESC: CONCEPT SITE PLAN

SHEET: 1 OF 1

This drawing and the details on it are the sole property of the Engineer and may be used for this specific project only. It shall not be loaned, copied or reproduced, or in part, or for any other purpose or project without the written consent of the Engineer.
Copyright © 2019 by Small Arrow Engineering, LLC.