



**HOLLYWOOD BANK ADDITION
SITE PLAN**
PART OF BLOCK A, HOLLYWOOD ADDITION,
CITY OF NORMAN, CLEVELAND COUNTY, OKLAHOMA

W Lindsey Street

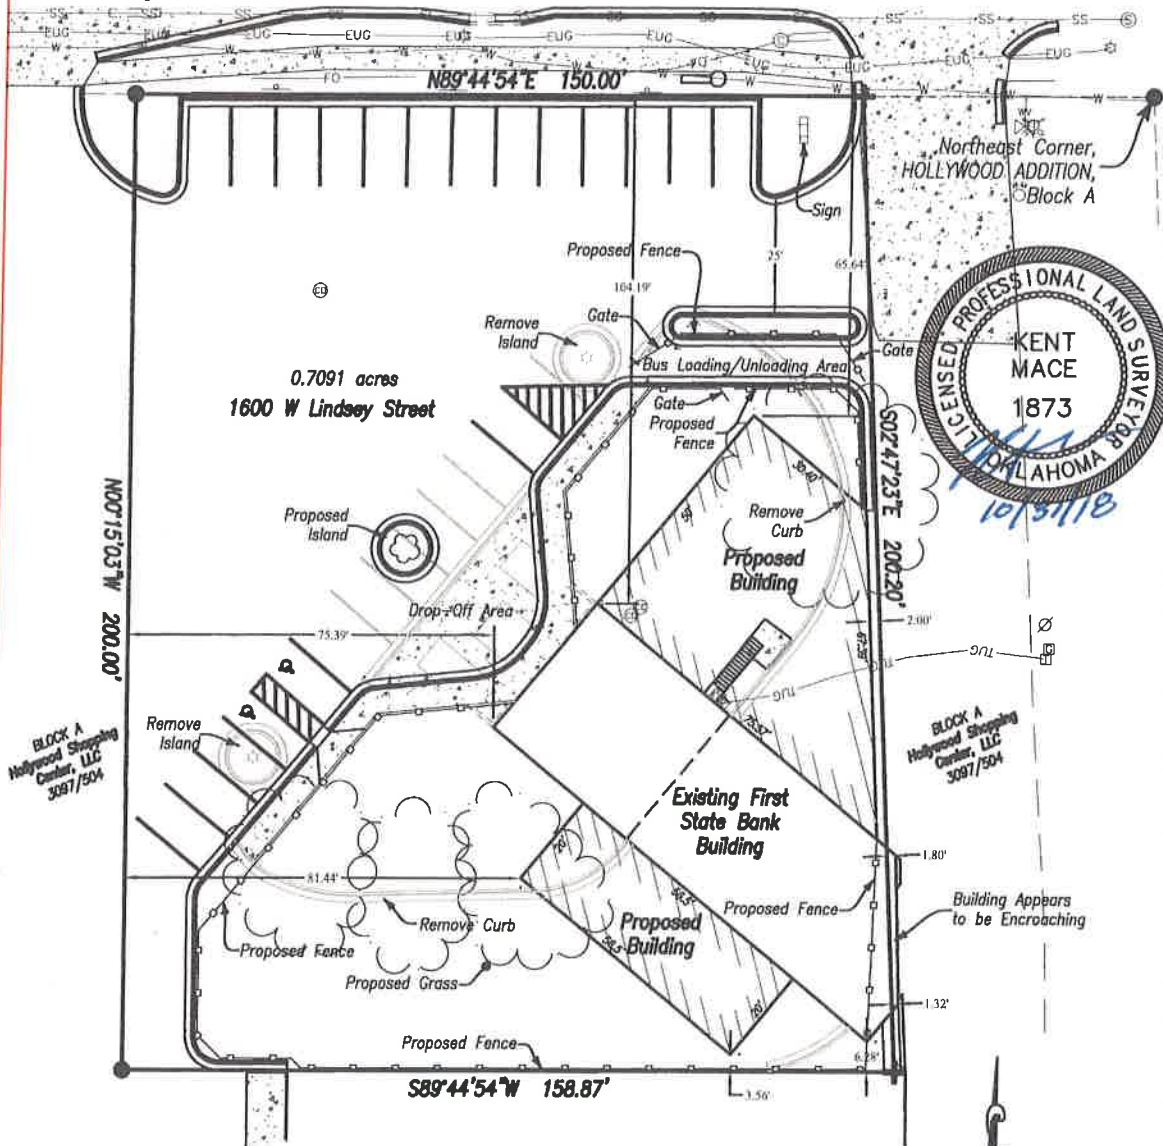

LEGEND

- | | |
|--|------------------------------|
| | SIGN |
| | ELECTRIC METER |
| | POWER POLE |
| | FIRE HYDRANT |
| | WATER VALVE BOX |
| | WATER METER |
| | SANITARY SEWER MANHOLE |
| | GAS METER |
| | TELEPHONE RISER |
| | COMMUNICATION MANHOLE |
| | LIGHT POLE |
| | BOUNDARY LINE |
| | LOT LINE |
| | BUILDING LINE |
| | UNDERGROUND FIBER OPTIC LINE |
| | UNDERGROUND TELEPHONE LINE |
| | ELECTRIC UNDERGROUND LINE |
| | SANITARY SEWER |
| | WATER LINE |
| | PROPOSED FENCE |

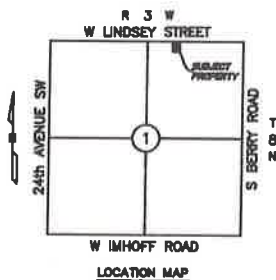

Bearings are Based on the
Oklahoma State Plane, South Zone
Coordinate System Grid.

SURVEY FOR

EDDIE GRANT

DATE

10/30/2018

SCALE

1" = 30'

PROJECT NO.

MB-18107

DRAWN BY

RKM

Page 4 of 4

LOCATION

Short Form Plat
Lot 1, Block 1,
HOLLYWOOD BANK ADDITION,
City of Norman,
Cleveland County, Oklahoma

MB MacBax &
Associates

civil engineering &
land surveying services

Certificate of Authorization No. 7754

323-B South Main

Noble, OK 73068

Phone 405-872-7594

Kent@MacBax.net