


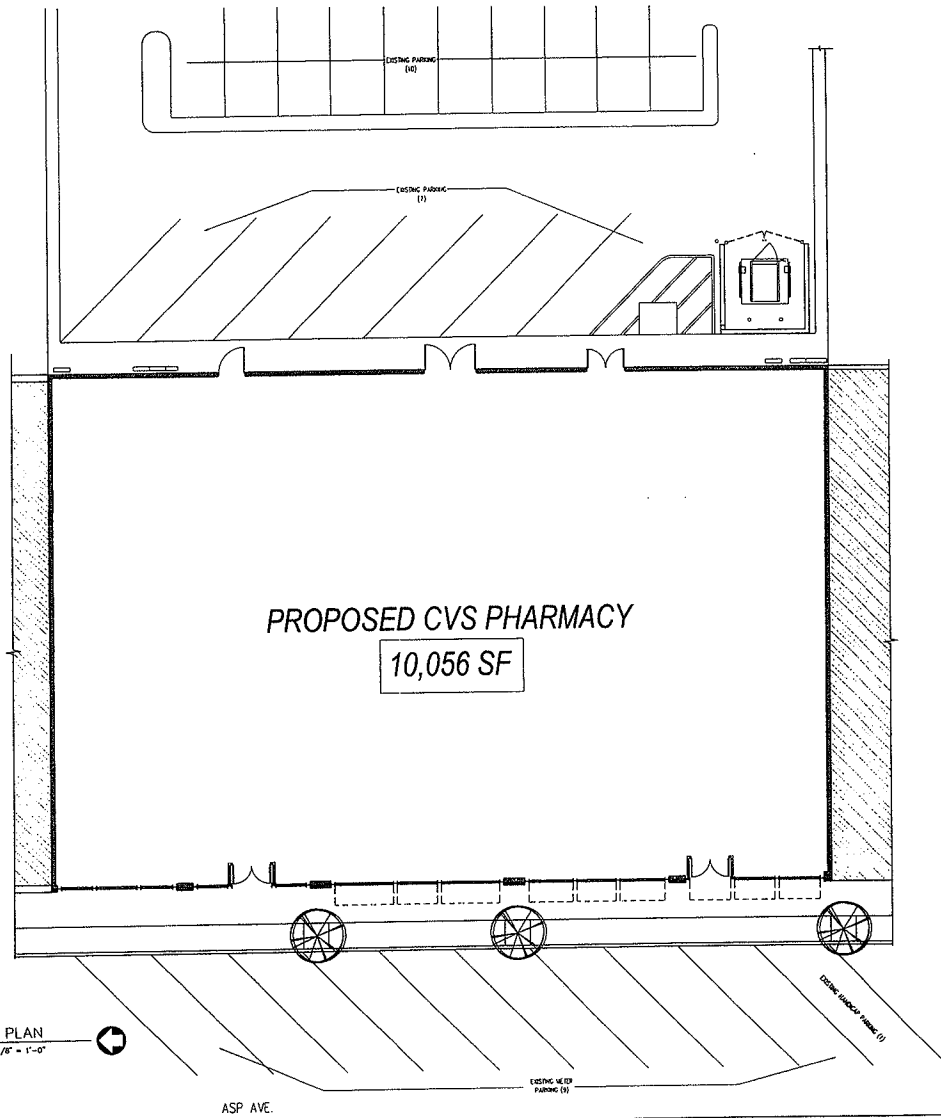

1 SITE PLAN
AS1 SCALE: 1/8" = 1'-0"

EXISTING BUILDING

STORE NUMBER 10490

735-745 ASP AVE.

WICHITA, OKLAHOMA

PROJECT TYPE ASB

DEAL TYPE LEASE

CS PROJECT NUMBER 77648

ARCHITECT OF RECORD

GENESIS DESIGN GROUP, INC.

421 W HAWTHORNE ROAD

SUITE 100

HURST, TEXAS 76054

TEL (817) 285-7444

FAX (817) 285-7318

STRUCTURAL ENGINEER

HUNT & JOHNSON, INC.

1025 MARKET CENTER BLVD.

SITE 620

DALLAS, TEXAS 75207

TEL (214) 760-7000

FAX (214) 760-7050

MEP ENGINEER

DOM PERI

635 WESTPORT PARKWAY, STE 300

GRAPEVINE, TX 76051

TEL (817) 410-2858

FAX (817) 251-8411

dp

DEVELOPER

ORANGE DEVELOPMENT, INC.

1200 CORPORATE DRIVE

SUITE C-50

BIRMINGHAM, AL 35242

TEL (205) 408-3443

SEAL:

02/03/2014

REVISIONS:

DRAWING BY: TW

DATE: 31 JANUARY 2014

JOB NUMBER: 13-016

TITLE: SITE PLAN

SHEET NUMBER: AS1

COMMENTS: ISSUE FOR BID/PERMIT