

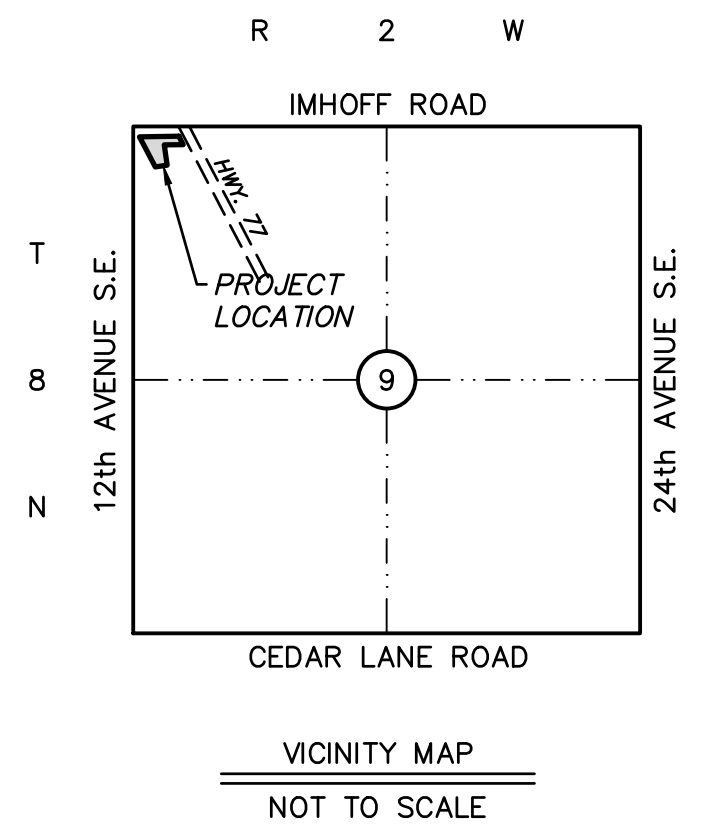


FINAL SITE PLAN
CLASSEN MEDICAL COMPLEX

A PART OF THE N.W. 1/4 OF SECTION 9, T8N, R2W, I.M.
NORMAN, CLEVELAND COUNTY, OKLAHOMA

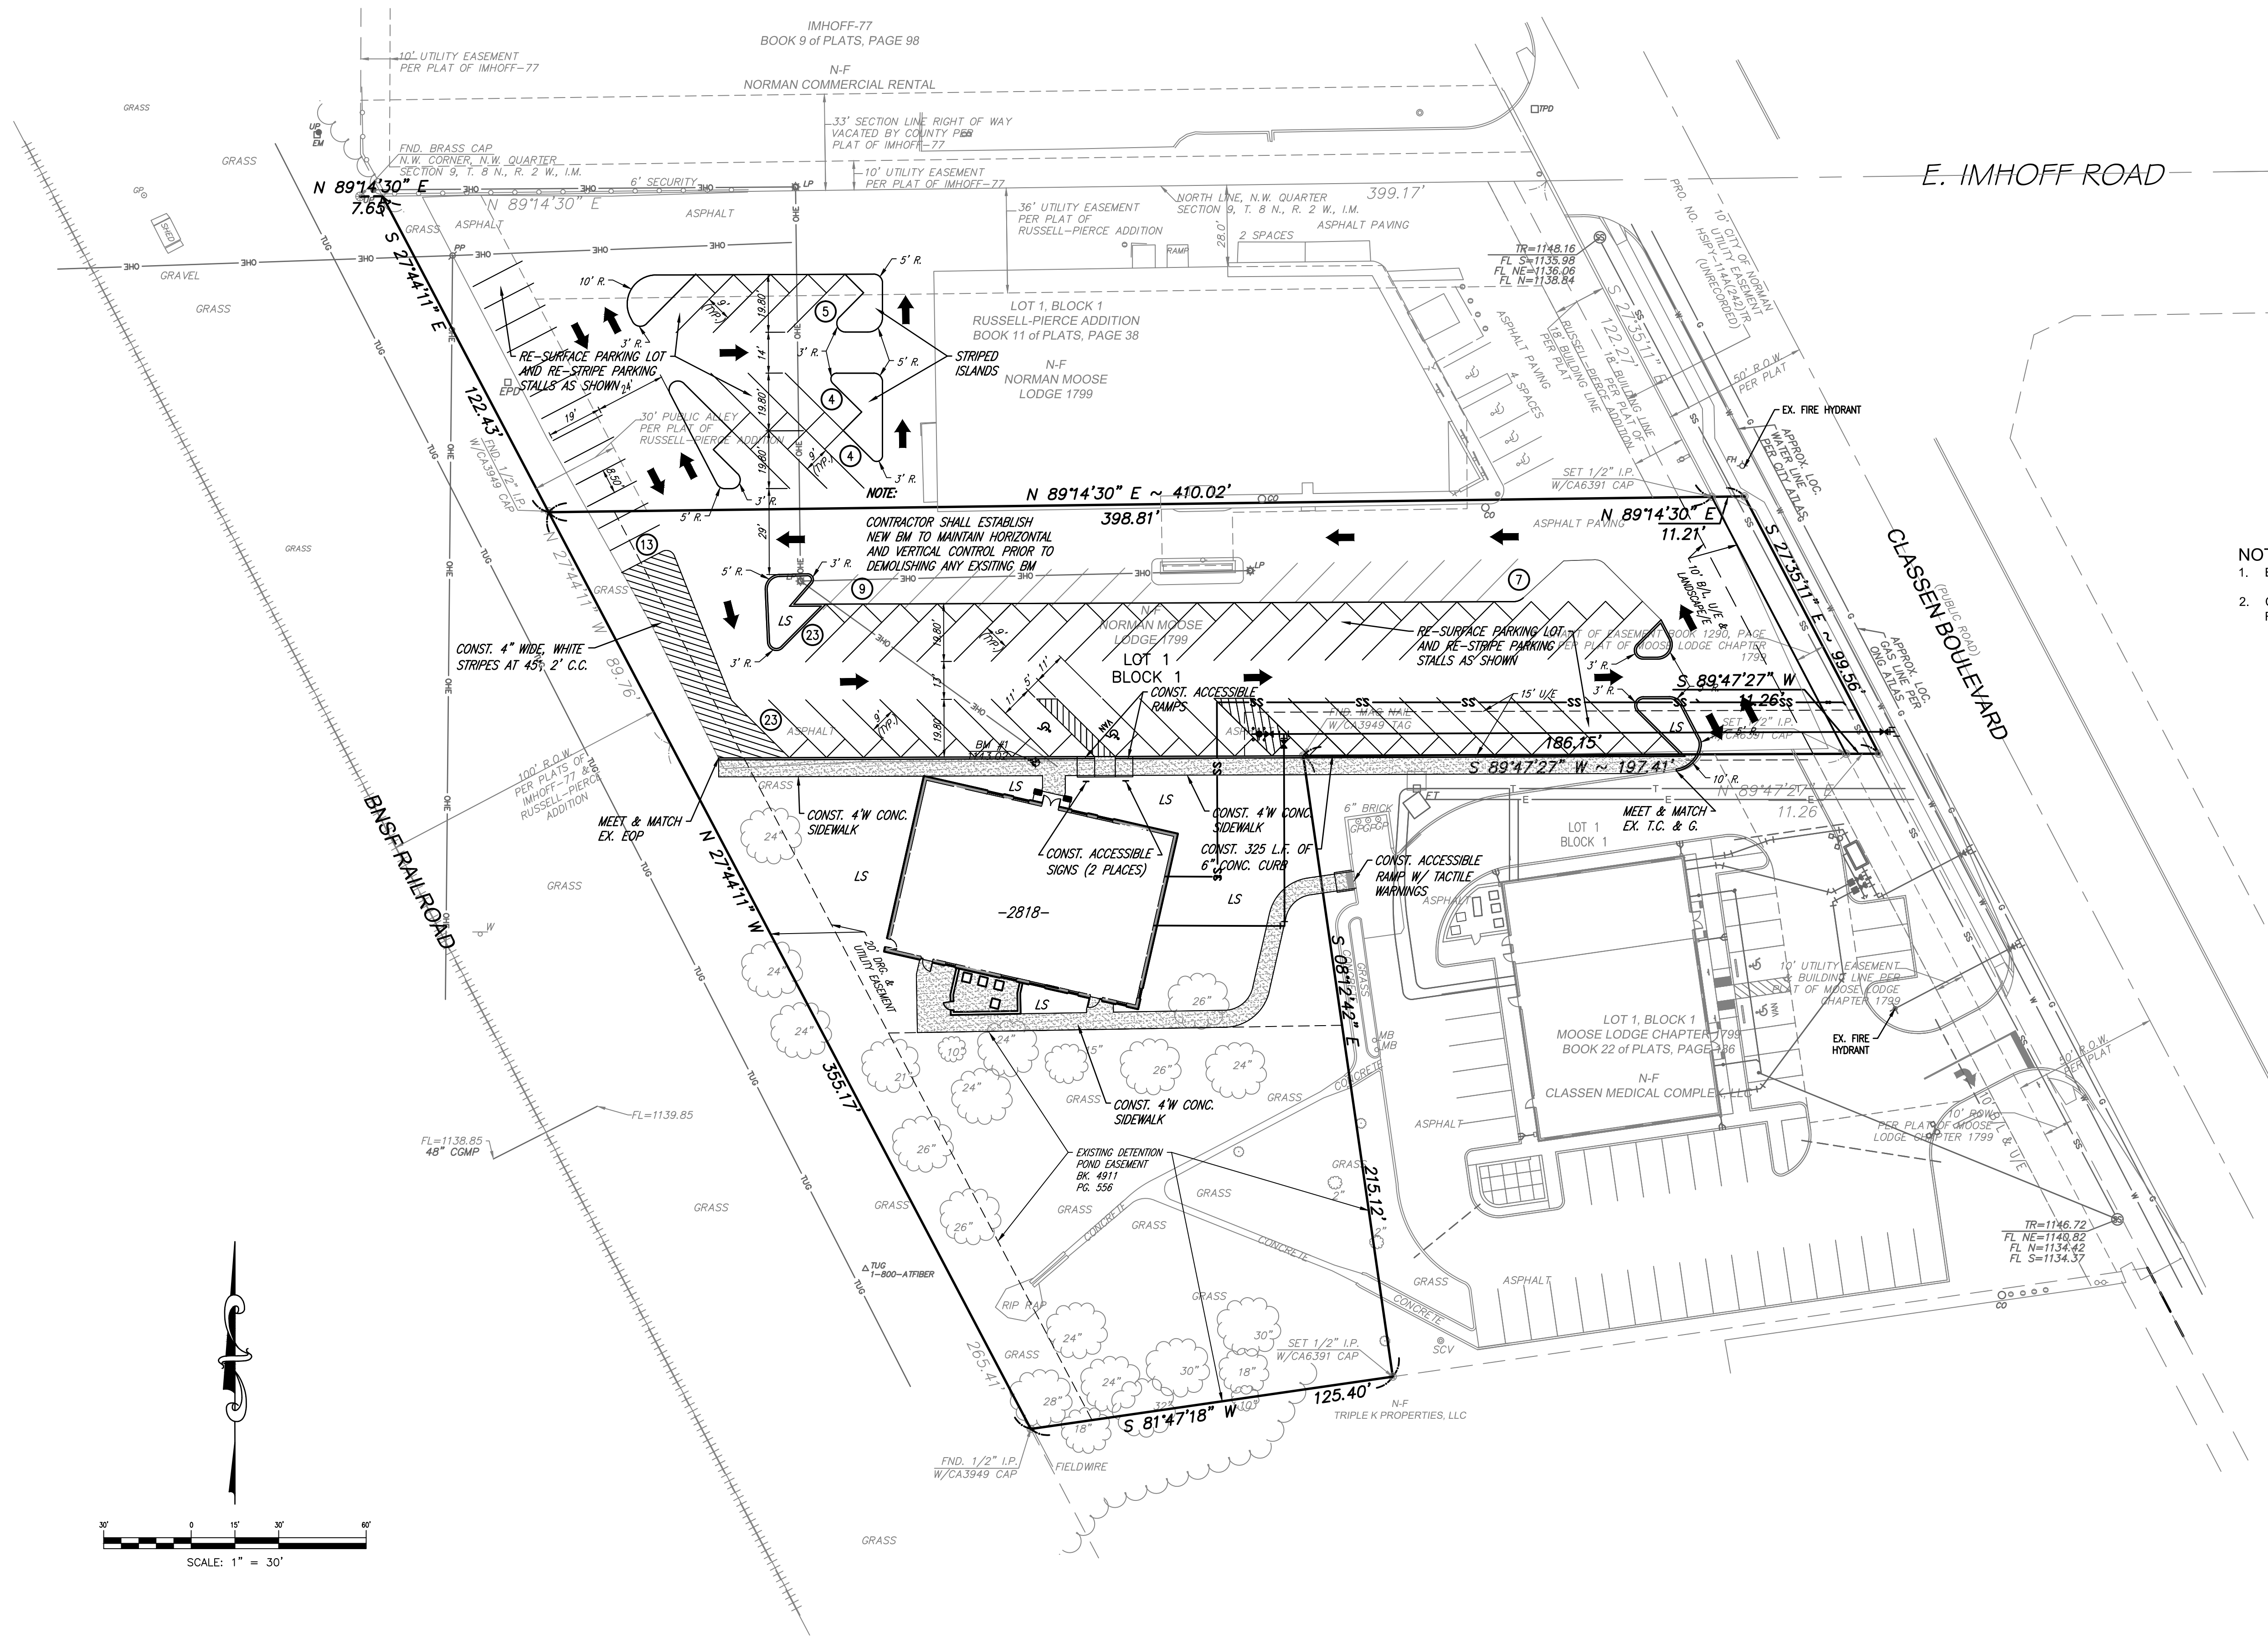

- NOTES:
- EXISTING STRUCTURES TO BE REMOVED.
 - CROSS ACCESS EASEMENT TO BE PROVIDED PRIOR TO RECORDING THE FINAL PLAT.

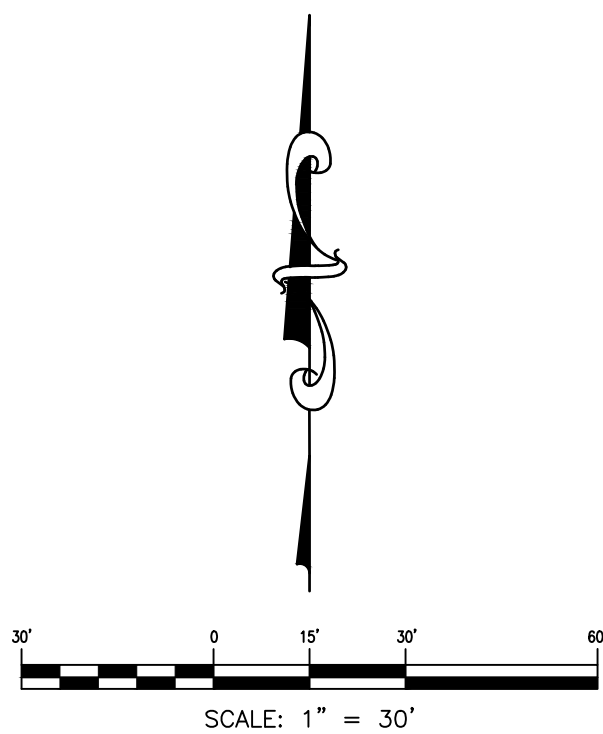

© SMC CONSULTING ENGINEERS, P.C. ALL RIGHTS RESERVED THESE DOCUMENTS MAY NOT BE USED FOR ANY PURPOSES WITHOUT PRIOR WRITTEN PERMISSION FROM SMC CONSULTING ENGINEERS, P.C.

CLASSEN MEDICAL COMPLEX

12TH AVE. S.E. & IMHOFF ROAD
NORMAN, OKLAHOMA

SMC
Consulting Engineers, P.C.
1000 N. Lincoln Blvd., Suite 100
Norman, Oklahoma 73069
PH: 405-232-7715 Fax: 405-232-7859
Website: www.smcok.com

OKLAHOMA CERTIFICATE OF AUTHORIZATION NO. 464 EXP. 06/29/15
PROJECT NO.: 5202.01
DATE: 9/15/14
SCALE: 1" = 30'
DRAWN BY: RWC
ENGINEER: OLE M. MARCUSSEN
P.E. NUMBER: 16525

FINAL SITE PLAN

SHEET NO.
1