



PRELIMINARY SITE PLAN
CARRINGTON PLACE ADDITION
 A PART OF THE N.E. 1/4, SECTION 10, T9N, R3W, I.M.
 NORMAN, CLEVELAND COUNTY, OKLAHOMA

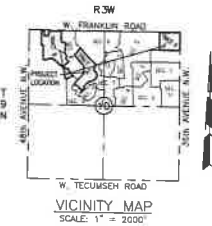

NOTES :

1. THIS SITE PLAN IS CONCEPTUAL IN NATURE AND IS SUBJECT TO CHANGE. FINAL SITE PLANS WILL BE SUBMITTED AT THE FINAL PLAT STAGE.
2. THIS SITE PLAN ALLOWS FOR TWO (2) DRIVEWAYS INTO THE COMMERCIAL TRACT OFF OF W. FRANKLIN ROAD. TWO (2) DRIVEWAYS INTO THE COMMERCIAL TRACT OFF OF 36TH AVE. N.W. THE EXACT LOCATION OF THE DRIVEWAYS WILL BE DETERMINED AT THE FINAL PLAT STAGE.
3. FIRE HYDRANTS WILL BE LOCATED AND INSTALLED IN ACCORDANCE WITH THE FINAL PLANS AND THE CITY OF NORMAN STANDARDS AND SPECIFICATIONS.
4. FACED COVERAGE MEASUREMENTS FOR EACH LOT WILL BE MET AT BUILDING PERMIT STAGE. IF ADDITIONAL WATERLINES AND FIRE HYDRANTS ARE NEEDED, THEY WILL BE SUBMITTED WITH THE BUILDING PERMITS.

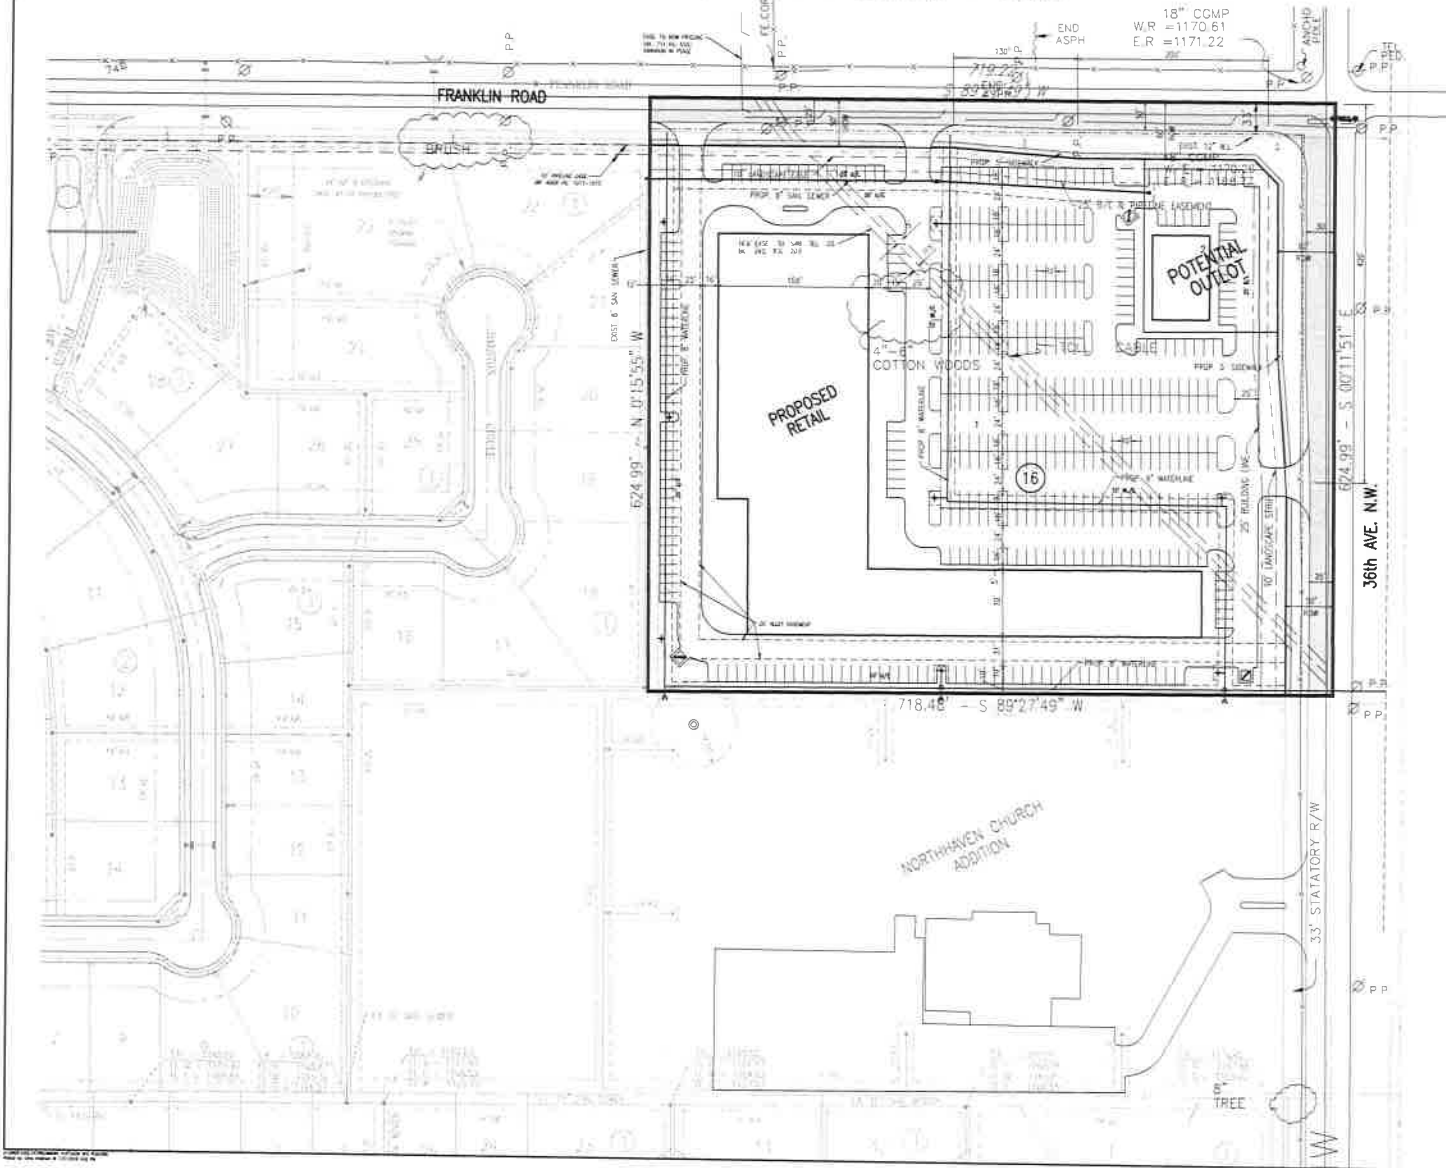

© SMC CONSULTING ENGINEERS, P.C.
 1310 N. PORTER AVE.
 NORMAN, OK 73071
 PH: (405) 364-1152

OWNER/DEVELOPER
 CARRINGTON PLACE, L.L.C.
 1310 N. PORTER AVE.
 NORMAN, OK 73071
 PH: (405) 364-1152

CARRINGTON PLACE ADDITION
SECTION 14

FRANKLIN RD. & 36th AVE. N.W.
NORMAN, OKLAHOMA

SMC
 SMC Consulting Engineers, P.C.
 1310 N. PORTER AVE.
 NORMAN, OK 73071
 PH: (405) 364-1152

PROJECT NO. 14-114
 SHEET 17 OF 18
 SCALE: 1" = 50'
 DRAWN BY: JLC
 CHECKED BY: JLC
 DATE: 11/11/14

Preliminary Site Plan

SHEET NO.

1