
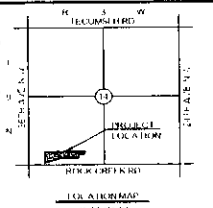


THE EXISTING TOPOGRAPHIC SURVEY WAS PROVIDED TO SMITH ROBERTS BALDISCHWILER, LLC (SRB) FOR USE ON THIS PROJECT. SRB MAKES NO WARRANTY AS TO THE ACCURACY OR COMPLETENESS.

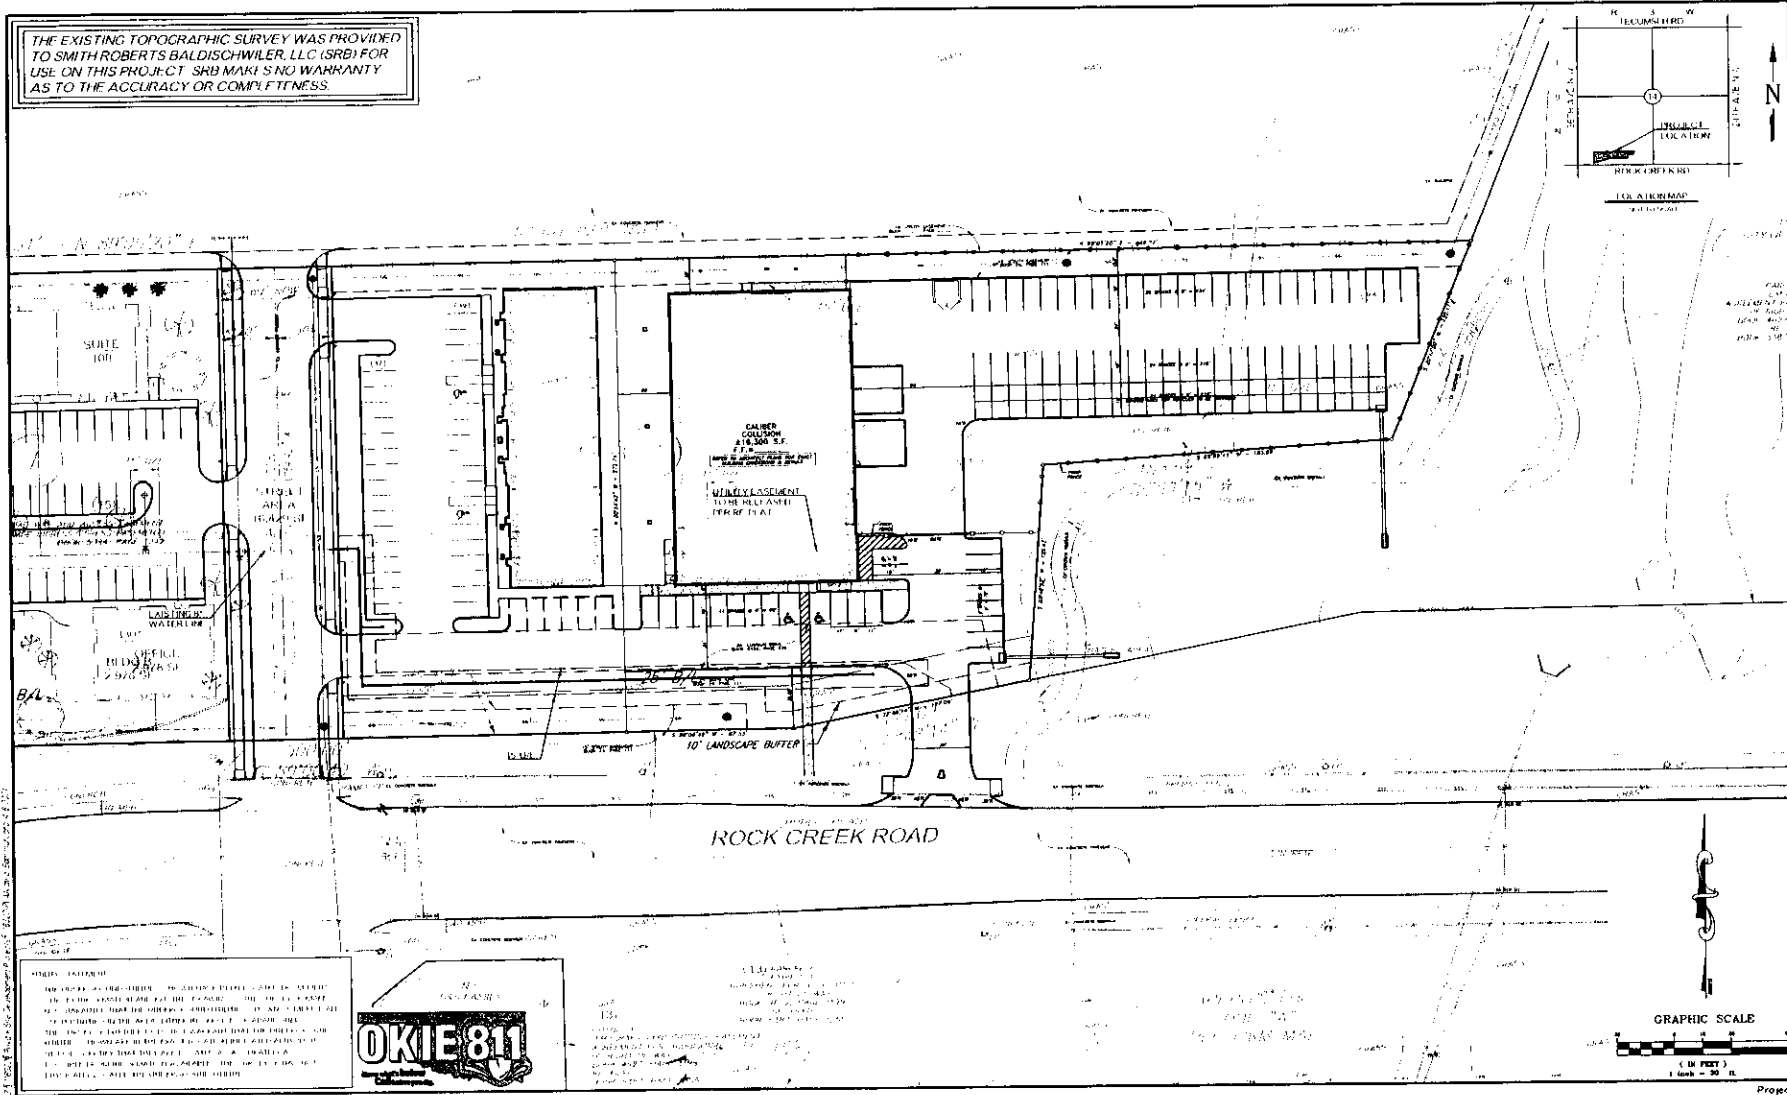

LEGACY BUSINESS PARK
ROCK CREEK ROAD & PENDLETON DRIVE
SITE PLAN

SCALE
 HOR. 1"=30'

SHEET
 2

Project No. 00-0000