




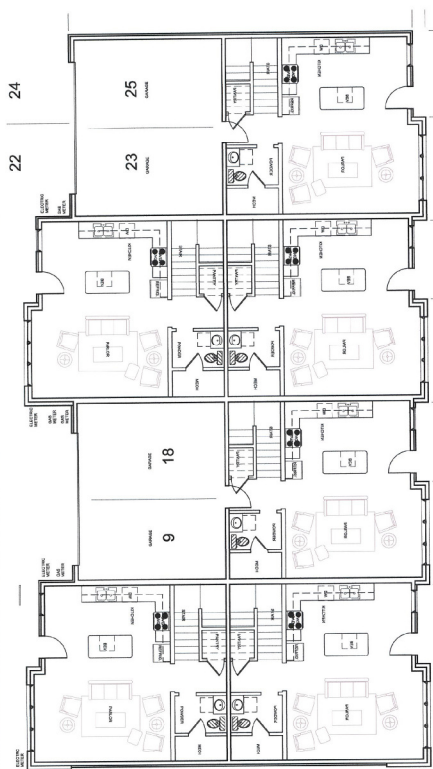


1 FIRST FLOOR PLAN
SCALE: 1/8" = 1'-0"

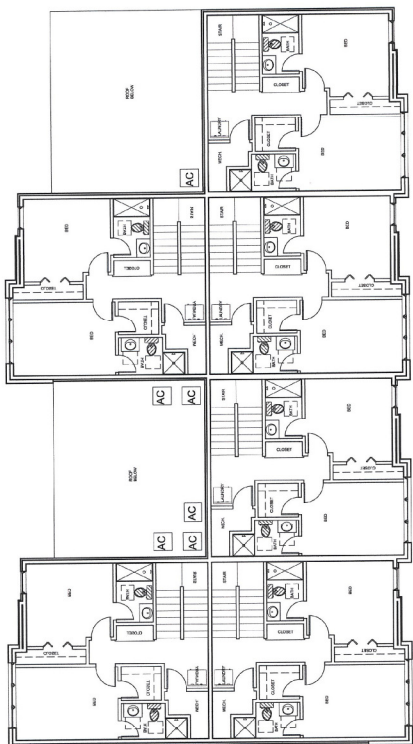

2 SECOND FLOOR PLAN
SCALE: 1/8" = 1'-0"

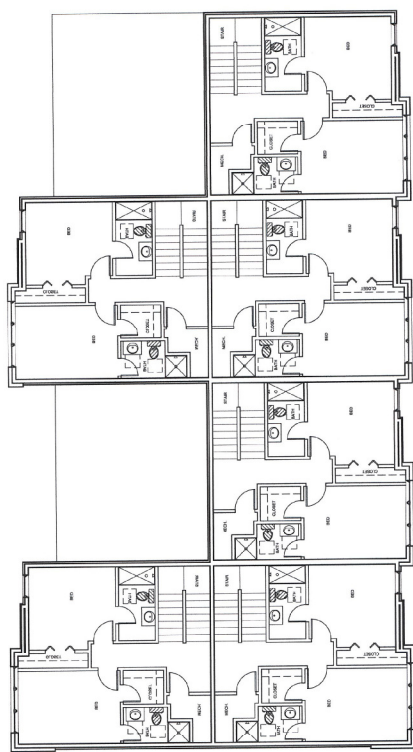


3 THIRD FLOOR / ROOF PLAN
SCALE: 1/8" = 1'-0"

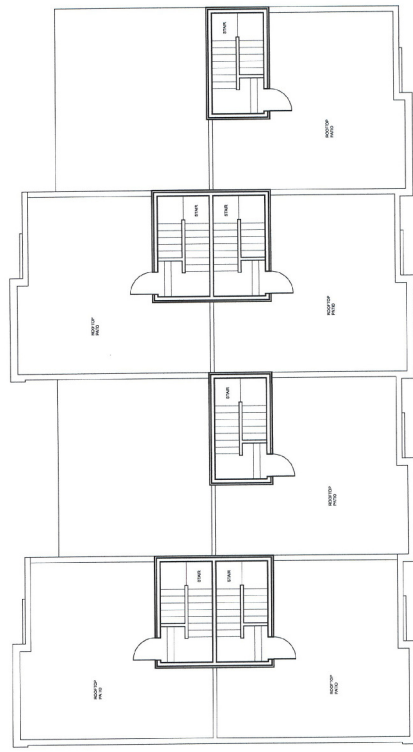


4 ROOF PATIO PLAN
SCALE: 1/8" = 1'-0"



5 WEST ELEVATION
SCALE: 1/8" = 1'-0"

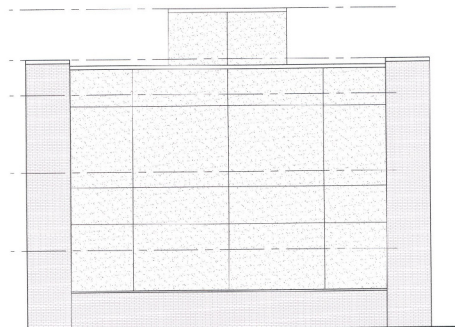

6 SOUTH ELEVATION
SCALE: 1/8" = 1'-0"

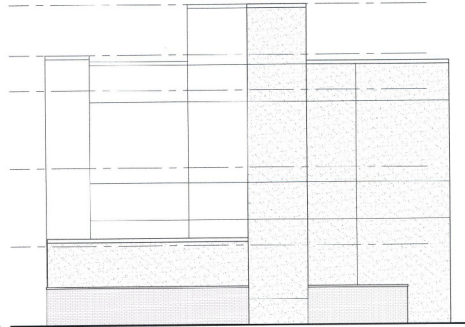

7 NORTH ELEVATION
SCALE: 1/8" = 1'-0"

**C&S
DEVELOPMENT**
14708 Stone Manor Dr.
Oklahoma City, OK 73142
P. 405.821.4434
www.ccsok.com

430 S. James Garner
Special Use Permit Drawings
Norman, OK

Owner:

Project Number:
2003

Seal:

NOT FOR
CONSTRUCTION

Date / Issue:
SPECIAL USE SET
REVISED 04.09.2021

Revisions:
1 DRT COMMENTS 04-07-2021

Sheet Title:
**FLOOR PLANS &
ROOF PLAN**

Sheet Number:
G-102

©Copyright 2021 C&S All Rights Reserved