


SITE PLAN FOR

ABSENTEE SHAWNEE HEALTH CENTER

THE E/2 OF THE SW/4, SECTION 21, TOWNSHIP 9 NORTH, RANGE 1 EAST OF THE I.M.

SECTION 3, BLOCK 1, LOT 1

NORMAN, CLEVELAND COUNTY, OKLAHOMA

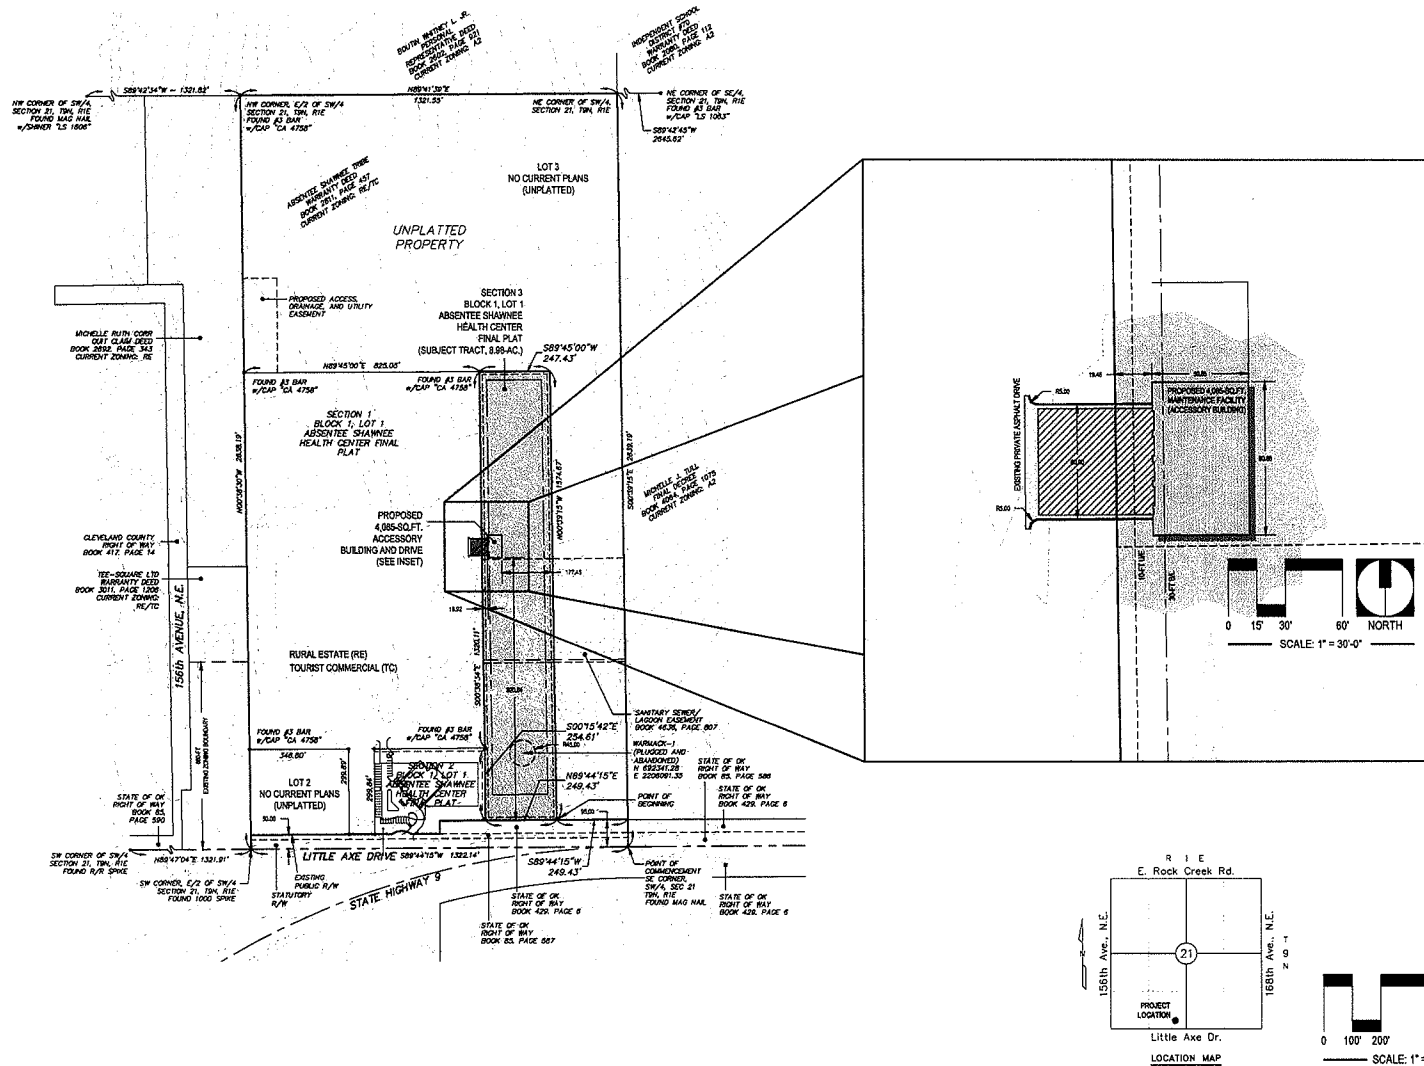

REVISION

No. Description Date

SHEET PLAN

DESIGNER

DATE

PROJECT

Absentee Shawnee
Tribe of Oklahoma -
Proposed
Maintenance Facility

LOCATION
Little Axe Drive
Norman, Oklahoma
PREPARED FOR
Absentee Tribe
of Oklahoma

DRAWING TITLE
SITE PLAN

Project No.

Order By

Checked By

Date

Scale

Revised For

Drawing No.

PPA.02

CARDINAL
ENGINEERING

1016 N. Broadway Ave., Suite 300
Oklahoma City, OK 73102
Phone 405.542.1044
Fax 405.542.1045
2224 S. Central Drive
Norman, OK 73072
Phone 405.579.0653
Fax 405.548.8540
http://www.cardinalengineers.com
C# 7110, expsion date 06.30.2016