



LEGEND

- SECTION LINE
- PROPERTY LINE
- EXISTING EASEMENT
- BUILDING
- PUBLIC ROAD
- 100 YEAR FLOOD LINE
- NEW EASEMENT
- BUILDING LINE

PROPOSED SITE TO INCLUDE:
7,785 SQ. FT. BUILDING
3,260 SY IMPERVIOUS PAVING
49 PARKING SPACES
2 ADA PARKING SPACES
51 PARKING SPACES TOTAL

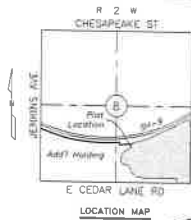

SITE PLAN AVARA PHASE 1

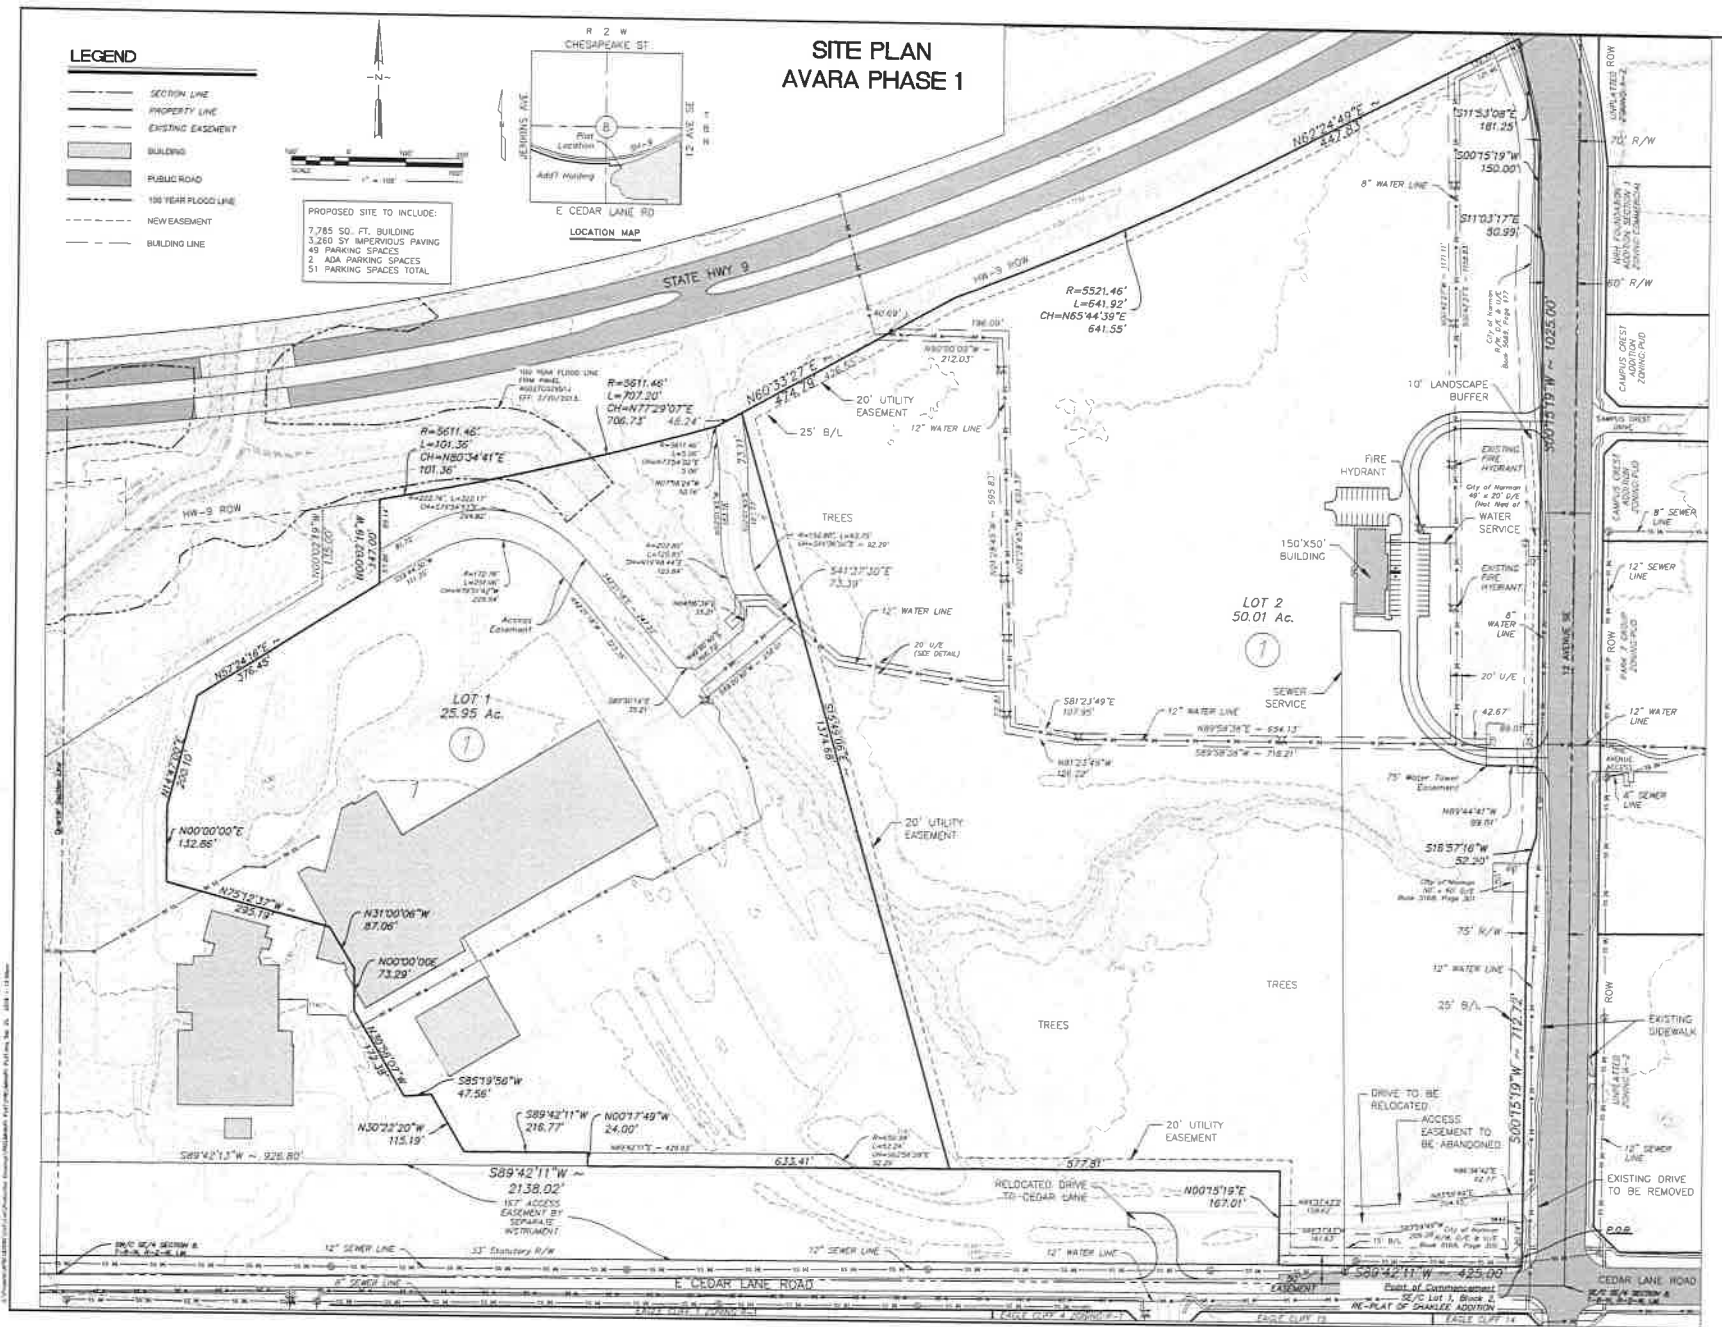

AVARA PHASE 1

1350 MARSHALL AVENUE
NORMAN, OKLAHOMA
AVARA PHARMACEUTICAL
TECHNOLOGIES, INC.

SITE PLAN

Project: AVARA PHASE 1
Date: 05-24-2019
Scale: 1" = 100'

SP-1



812 Central Park Drive, Suite 200
Oklahoma City, OK 73106
Phone: 405.361.3664
Fax: 405.361.6667

3700 West Robinson St., Suite 200
Norman, OK 73072
Phone: 405.279.2635
Fax: 405.701.3700
http://www.cardinalengineering.com
CAR 711: registered under OK 2017-2019