


EXHIBIT C

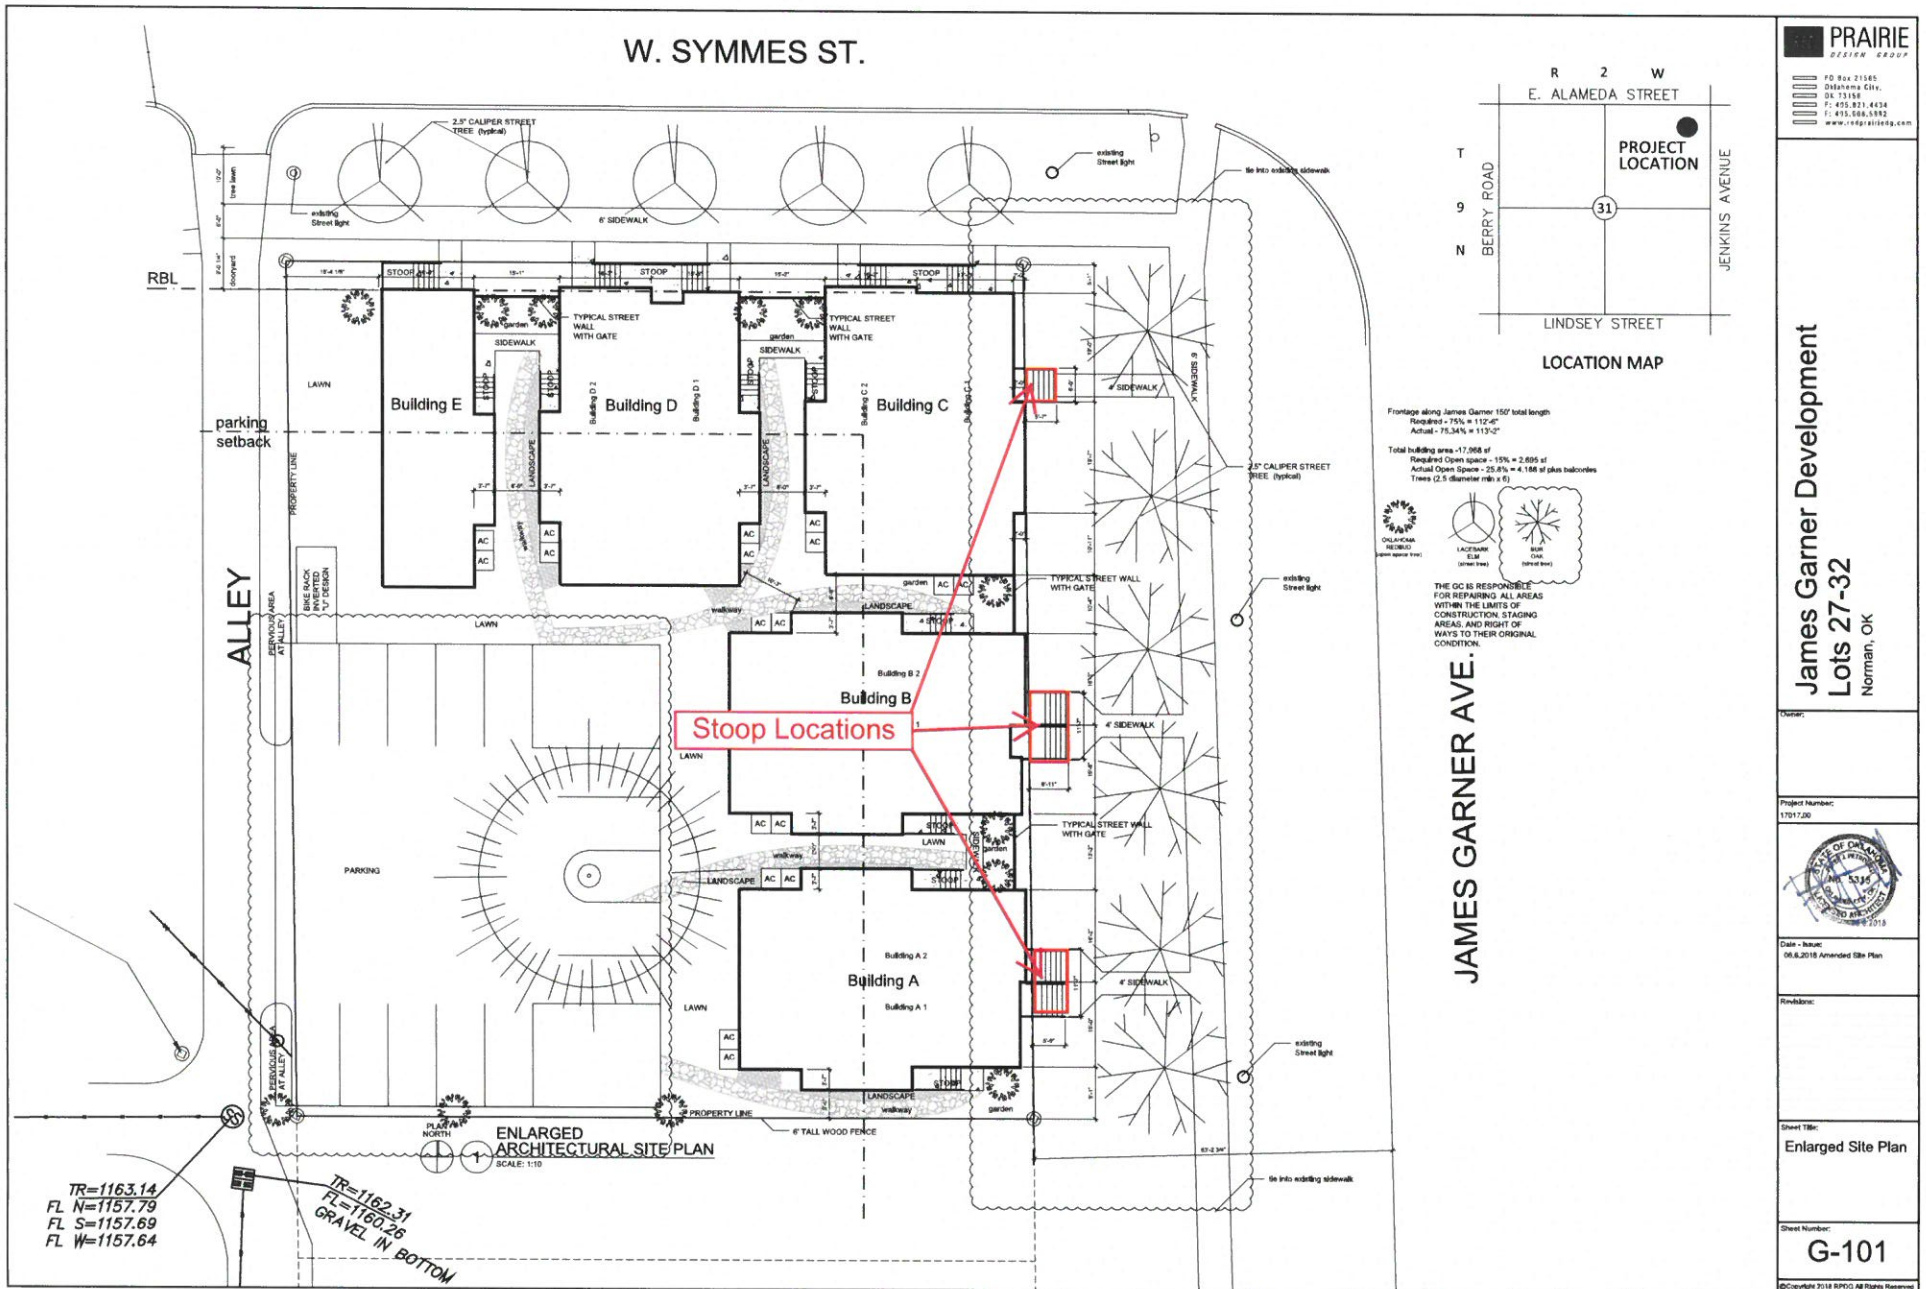

PRAIRIE
DESIGN GROUP

PO Box 21165
Oklahoma City,
OK 73116
P: 405.821.4234
F: 405.668.5892
www.prairiedesign.com

James Garner Development
Lots 27-32
Norman, OK

Owner:



Project Number:
17017.00

Date - Issue:
06.8.2018 Amended Site Plan

Sheet Title:
Enlarged Site Plan

Sheet Number:
G-101