

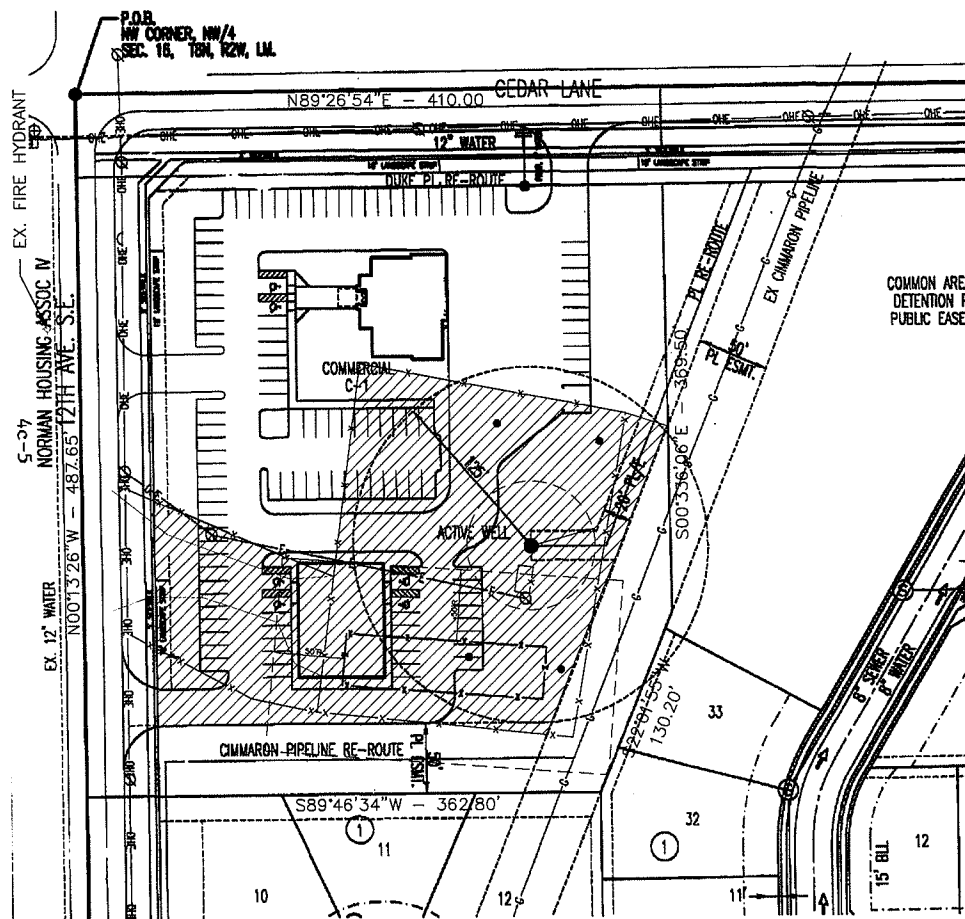


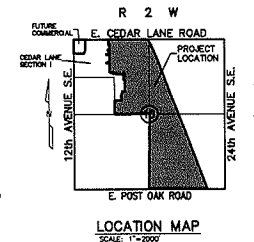

WELL SITE PLAN

CEDAR LANE

(A PART OF WHICH IS A PLANNED UNIT DEVELOPMENT)
A PART OF SECTION 16, T-8-N, R-2-W, I.M.
CITY OF NORMAN, CLEVELAND COUNTY, OKLAHOMA

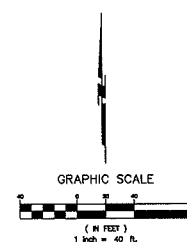

GENERAL NOTES:

1. THE CROSS HATCHED AREA WILL BE AVAILABLE FOR CONSTRUCTION ONCE THE ACTIVE OIL WELLS HAVE STOPPED PRODUCING. THE WELLS HAVE BEEN PLUGGED AND THE RADIUS HAS BEEN REDUCED TO 45 FEET PER CITY OF NORMAN SPECIFICATIONS. UNTIL SUCH TIME, THE HATCHED AREA CAN BE USED AS ACCESS TO THE WELL SITE.
2. THE SITE PLAN ILLUSTRATES CEDAR LANE COMMERCIAL FOR INITIAL AND POSSIBLE FUTURE DEVELOPMENT. THIS IS DONE FOR PLANNING PURPOSES. THE EXISTING OIL WELL AND TANK BATTERY DOES REMAIN IN PLACE WITHOUT DISTURBANCE. EXISTING FENCIBLE GATE AND APPROACH TO SERVE THE OIL WELL AND TANK BATTERY WILL REMAIN IN PLACE.
3. ACCESS IS TO BE GAINED FROM 12th AVE S.E.

CEDAR LANE


Arc Engineering Consultants, LLC
CIVIL ENGINEERING
LAND PLANNING
SURVEYING
1200 E. 12th Ave., Suite 100
Norman, Oklahoma 73061
Phone (405) 554-5012 Fax (405) 554-5846
CERTIFICATE OF AUTHORIZATION NO. 0280 ECR, 1/2/2014

CEDAR LANE
12th AVE. SE. & CEDAR LANE RD.
NORMAN, CLEVELAND CO, OKLAHOMA
WELL SITE PLAN
COMMERCIAL

DRAWN BY	CHECKED BY	NO.	REVISIONS	DATE
			DESCRIPTION	

PROJECT NUMBER:	11-004
DATE:	09-24-15
SCALE:	(HORIZ.) 1"=40' (VERT.) N/A



SHEET NUMBER
1 of 1

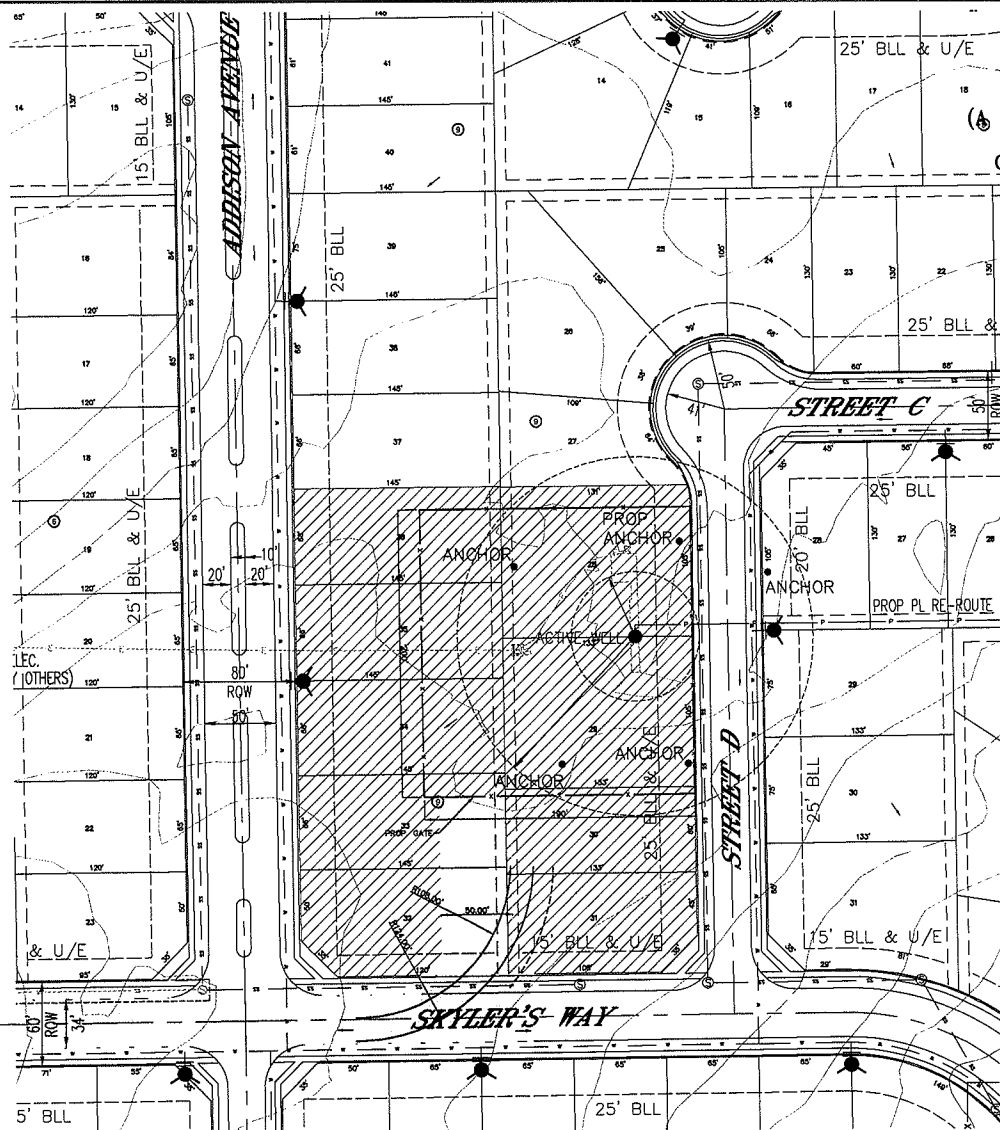

WELL SITE PLAN

CEDAR LANE

(A PART OF WHICH IS A PLANNED UNIT DEVELOPMENT)
A PART OF SECTION 16, T-8-N, R-2-W, I.M.
CITY OF NORMAN, CLEVELAND COUNTY, OKLAHOMA

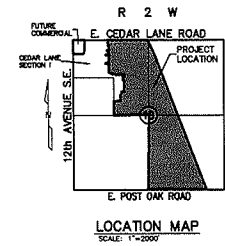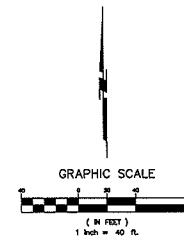


GENERAL NOTES:

1. THE CROSS HATCHED LOTS WILL BE AVAILABLE FOR CONSTRUCTION ONCE THE ACTIVE OIL WELLS HAVE STOPPED PRODUCING. THE WELLS HAVE BEEN PLUGGED AND THE RADIUS HAS BEEN REDUCED TO 45 FEET PER CITY OF NORMAN SPECIFICATIONS. UNTIL SUCH TIME, LOTS CAN BE USED AS ACCESS TO THE WELL SITE.
2. THE SITE PLAN ILLUSTRATES CEDAR LANE BLOCK 9 FOR INITIAL AND POSSIBLE FUTURE DEVELOPMENT. THIS IS DONE FOR PLANNING PURPOSES. THE EXISTING OIL WELL DOES REMAIN IN PLACE WITHOUT DISTURBANCE. NEW FENCING, A GATE AND APPROACH TO SERVE THE OIL WELL WILL BE CONSTRUCTED PRIOR TO ACCEPTANCE OF THE SECTION OF THE FINAL PLAT IN WHICH THE OIL WELL IS LOCATED FOR CEDAR LANE.
3. ACCESS IS TO BE GAINED FROM 12th AVENUE S.E., EAST ALONG SKYLER'S WAY TO THE WELL SITE.
4. THE CURRENT OIL WELL OPERATOR WILL BE RESPONSIBLE FOR CONSTRUCTION OF ANY LEASE ROADS, APPROACHES, FENCING, PIPELINE RELOCATIONS, OR ELECTRIC LINE RELOCATIONS. THE DEVELOPER WILL BE FINANCIALLY RESPONSIBLE FOR THE CONSTRUCTION OF ANY LEASE ROADS, APPROACHES, FENCING, PIPELINE RELOCATIONS, OR ELECTRIC LINE RELOCATIONS.

NO.	REVISIONS	DATE



PROJECT NUMBER:	11-004
DATE:	10-01-15
SCALE:	(HORIZ.) 1"=40'
(VERT.)	N/A

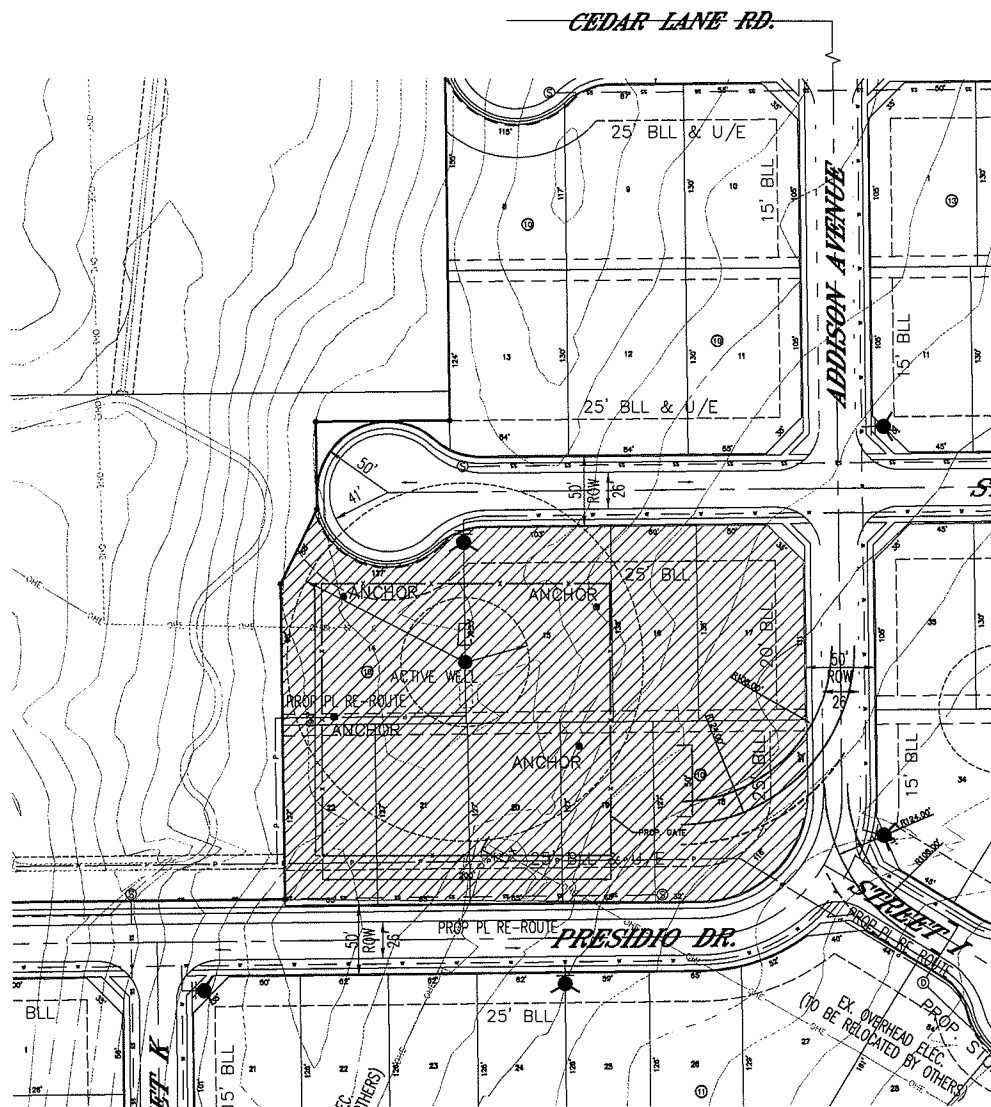

WELL SITE PLAN

CEDAR LANE

(A PART OF WHICH IS A PLANNED UNIT DEVELOPMENT)
A PART OF SECTION 16, T-8-N, R-2-W, I.M.
CITY OF NORMAN, CLEVELAND COUNTY, OKLAHOMA

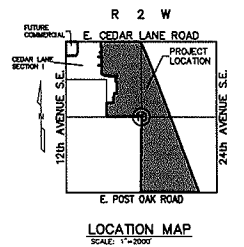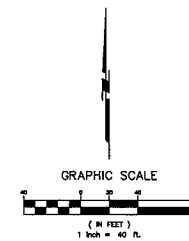

GENERAL NOTES

1. THE CROSS HATCHED LOTS WILL BE AVAILABLE FOR CONSTRUCTION ONCE THE ACTIVE OIL WELLS HAVE STOPPED PRODUING. THE WELLS HAVE BEEN PLUGGED AND THE RADIIUS HAS BEEN REDUCED TO 45 FEET PER CITY OF NORMAN SPECIFICATIONS. UNTIL SUCH TIME, LOTS CAN BE USED AS ACCESS TO THE WELL SITE.
2. THE SITE PLAN ILLUSTRATED CEDAR LANE BLOCK 10 FOR INITIAL AND POSSIBLE FUTURE DEVELOPMENT. THIS IS DONE FOR PLANNING PURPOSES. THE EXISTING OIL WELL DOES REMAIN IN PLACE WITHOUT OBTUSANCE. NEW FENCING, A GATE AND APPROACH TO SERVE THE OIL WELL WILL BE CONSTRUCTED PRIOR TO ACCEPTANCE OF THE SECTION OF THE FINAL PLAT IN WHICH THE OIL WELL IS LOCATED FOR CEDAR LANE.
3. ACCESS IS TO BE GAINED FROM CEDAR LANE ROAD, SOUTH ALONG ADDISON AVENUE TO THE WELL SITE.
4. THE CURRENT OIL WELL OPERATOR WILL BE RESPONSIBLE FOR CONSTRUCTION OF ANY LEASE ROADS, APPROACHES, FENCING, PIPELINE RELOCATIONS, OR ELECTING LINE RELOCATIONS. THE DEVELOPER WILL BE FINANCIALLY RESPONSIBLE FOR THE CONSTRUCTION OF ANY LEASE ROADS, APPROACHES, FENCING, PIPELINE RELOCATIONS, OR ELECTING LINE RELOCATIONS.

Arc Engineering Consultants, LLC
CIVIL ENGINEERING
LAND PLANNING
1221 N. W. 10th Ave., Suite 100
Norman, Oklahoma 73061
Phone: (405) 261-1001
Fax: (405) 261-1002
CERTIFICATE OF AUTHORIZATION NO. 1006-EDR-4/2/04

Arc
ENGINEERING
CONSULTANTS

CEDAR LANE
1221 N. W. 10th Ave. SE & CEDAR LANE RD.
NORMAN, CLEVELAND CO. OKLAHOMA
**WELL SITE PLAN
BLOCK 10**

REVISIONS	NO.	DESCRIPTION	DATE
FRAME BY	SDR		
DRAWN BY	SDR		
CHECKED BY	SDR		
APPROVED BY	SDR		

PROJECT NUMBER:	11-004
DATE:	10-01-15
SCALE:	(HORIZ.) 1"=40'
(VERT.)	N/A

SHEET NUMBER	1 of 1
--------------	--------




CEDAR LANE

CEDAR LANE RD.

WELL SITE PLAN

CEDAR LANE

(A PART OF WHICH IS A PLANNED UNIT DEVELOPMENT)
A PART OF SECTION 16, T-8-N, R-2-W, I.M.
CITY OF NORMAN, CLEVELAND COUNTY, OKLAHOMA

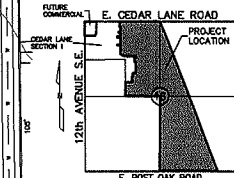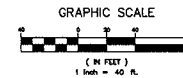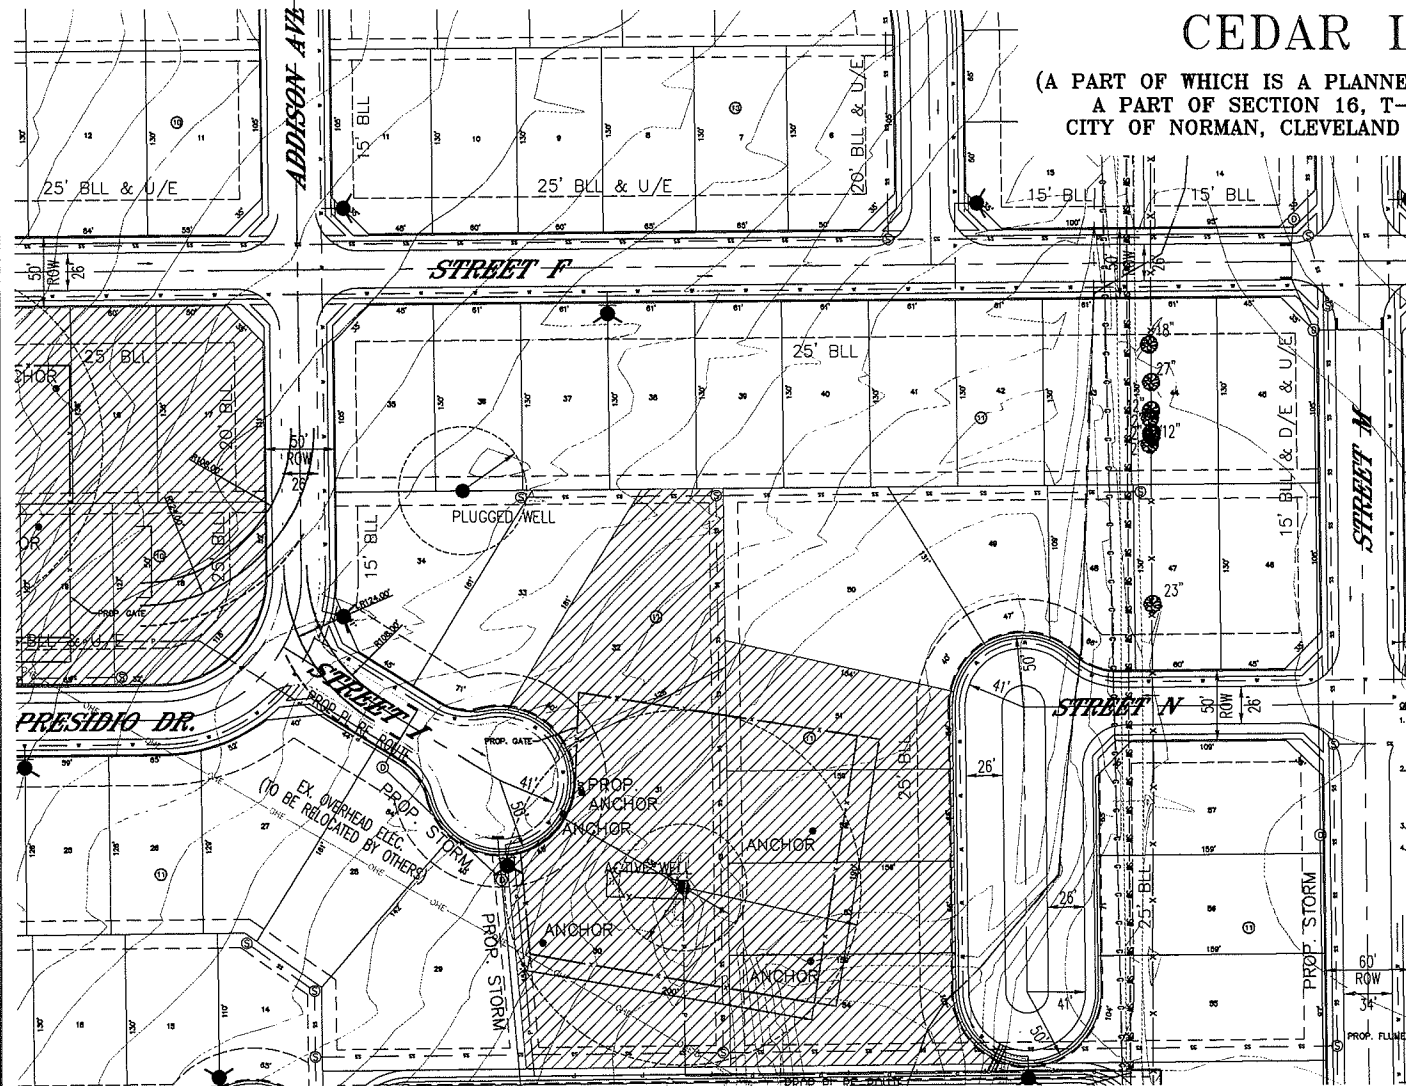

LOCATION MAP
SCALE: 1"=2000'

GENERAL NOTES:

1. THE CROSS HATCHED LOTS WILL BE AVAILABLE FOR CONSTRUCTION ONCE THE ACTIVE OIL WELLS HAVE STOPPED PRODUCING. THE WELLS HAVE BEEN PLUGGED AND THE RADIUS HAS BEEN REDUCED TO 45 FEET PER CITY OF NORMAN SPECIFICATIONS. UNTIL SUCH TIME, LOTS CAN BE USED AS ACCESS TO THE WELL SITE.
2. THE SITE PLAN ILLUSTRATES CEDAR LANE BLOCK 11 FOR INITIAL AND POSSIBLE FUTURE DEVELOPMENT. THIS IS DONE FOR PLANNING PURPOSES. THE EXISTING OIL WELL LOTS REMAIN IN PLACE WITHOUT DISTURBANCE. NEW FENCINGS, A GATE AND APPROACH TO SERVE THE OIL WELL WILL BE CONSTRUCTED PRIOR TO ACQUISITION OF THE SECTION OF THE FINAL PLAN IN WHICH THE OIL WELL IS LOCATED FOR CEDAR LANE.
3. ACCESS IS TO BE GAINED FROM CEDAR LANE ROAD, SOUTH ALONG ADDISON AVENUE, SOUTHWEST ALONG STREET 1 TO THE WELL SITE.
4. THE CURRENT OIL WELL OPERATOR WILL BE RESPONSIBLE FOR CONSTRUCTION OF ANY LEASE ROADS, APPROACHES, FENCINGS, PIPELINE RELOCATIONS, OR ELECTRIC LINE RELOCATIONS. THE DEVELOPER WILL BE FINANCIALLY RESPONSIBLE FOR THE CONSTRUCTION OF ANY LEASE ROADS, APPROACHES, FENCINGS, PIPELINE RELOCATIONS, OR ELECTRIC LINE RELOCATIONS.

Arc Engineering Consultants, LLC
CIVIL ENGINEERING
LAND PLANNING
SURVEYING
PHONE (405) 284-2023
FAX (405) 284-2444
CERTIFICATE OF AUTHORIZATION NO. 1500 C.E. 4/25/04



CEDAR LANE
12th AVE. SE & CEDAR LANE RD.
NORMAN, CLEVELAND CO, OKLAHOMA
WELL SITE PLAN
BLOCK 11


REVISIONS	NO.	DESCRIPTION	DATE
DESIGNED BY:	SR	CHECKED BY:	SR
APPROVED BY:	SR		

PROJECT NUMBER:
11-004
DATE:
10-01-15
SCALE:
(HORIZ.) 1"=40'
(VERT.) N/A

SHEET NUMBER
1 of 1

CEDAR LANE

CEDAR LANE RD.

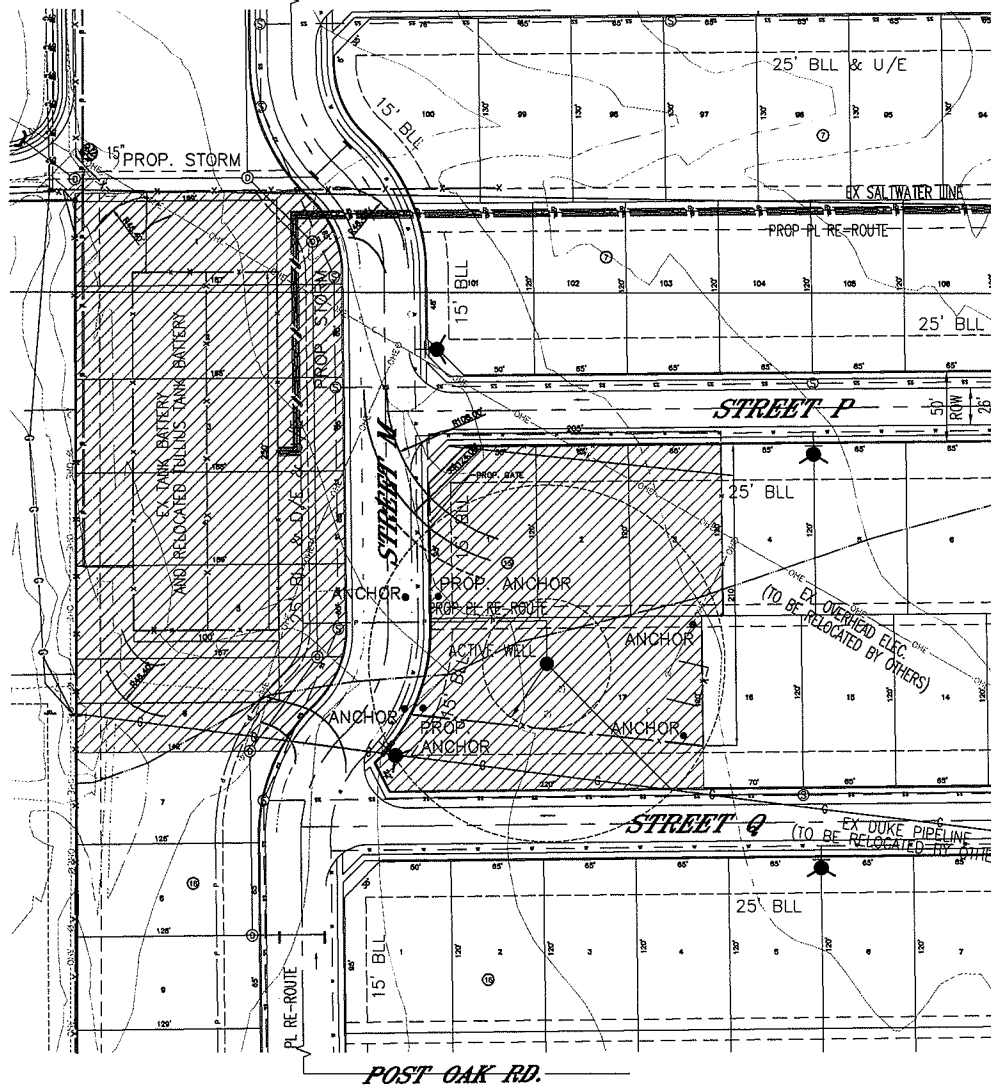


POST OAK RD.

WELL SITE PLAN

CEDAR LANE

(A PART OF WHICH IS A PLANNED UNIT DEVELOPMENT)
A PART OF SECTION 16, T-8-N, R-2-W, I.M.
CITY OF NORMAN, CLEVELAND COUNTY, OKLAHOMA

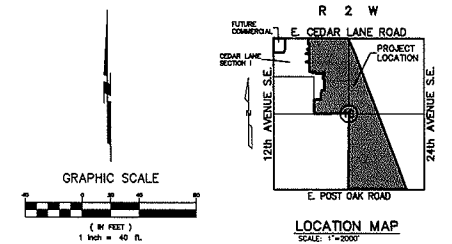

GENERAL NOTES

1. THE GROSS HATCHED LOTS WILL BE AVAILABLE FOR CONSTRUCTION ONCE THE ACTIVE OIL WELLS HAVE STOPPED PRODUCING, THE WELLS HAVE BEEN PLUGGED AND THE RADIUS HAS BEEN REDUCED TO 45 FEET PER CITY OF NORMAN SPECIFICATIONS. UNTIL SUCH TIME, LOTS CAN BE USED AS ACCESS TO THE WELL SITE.
2. THE SITE PLAN ILLUSTRATES CEDAR LANE BLOCK 15 & BLOCK 16 FOR INITIAL AND POSSIBLE FUTURE DEVELOPMENT. THIS IS DONE FOR PLANNING PURPOSES. THE EXISTING OIL WELL AND TANK BATTERY DOES REMAIN IN PLACE WITHOUT INTERFERENCE. NEW FENCING, A GATE AND APPROACH TO SERVE THE OIL WELL AND TANK BATTERY WILL BE CONSTRUCTED PRIOR TO ACCEPTANCE OF THE SECTION OF THE FINAL PLAT IN WHICH THE OIL WELL IS LOCATED FOR CEDAR LANE.
3. ACCESS IS TO BE GAINED FROM A GRAVEL ROAD CONTRIBUTED FROM POST OAK ROAD NORTH TO THE WELL SITE AND TANK BATTERY. FUTURE ACCESS COULD BE GAINED FROM CEDAR LANE ROAD, SOUTH ALONG ADDISON AVENUE, EAST ALONG SKYLARK'S WAY AND SOUTH ALONG STREET M TO THE WELL SITE AND TANK BATTERY OR FROM POST OAK ROAD, NORTH ALONG STREET M TO THE WELL SITE AND TANK BATTERY.
4. THE CURRENT OIL WELL OPERATOR WILL BE RESPONSIBLE FOR CONSTRUCTION OF ANY LEASE ROADS, APPROACHES, FENCING, PIPELINE RELOCATIONS, ELECTRIC LINE RELOCATIONS OR TANK BATTERY RELOCATIONS. THE DEVELOPER WILL BE FINANCIALLY RESPONSIBLE FOR THE CONSTRUCTION OF ANY LEASE ROADS, APPROACHES, FENCING, PIPELINE RELOCATIONS, ELECTRIC LINE RELOCATIONS OR TANK BATTERY RELOCATIONS.

Arc Engineering Consultants, LLC
CIVIL ENGINEERING
LAND PLANNING
SURVEYING
PHONE (405) 944-0001
FAX (405) 944-0004
CORPORATE OFFICE ADDRESSES: 1000 S.W. 10TH ST., SUITE 100



CEDAR LANE
12th AVE. SE & CEDAR LANE RD.
NORMAN, CLEVELAND CO, OKLAHOMA
WELL SITE PLAN
BLOCK 15 & BLOCK 16

DRAWN BY	SR	NO.	DATE
CHECKED BY	SR		
APPROVED BY	SR		

PROJECT NUMBER:
11-004
DATE:
10-01-15
SCALE:
(HORIZ.) 1"=40'
(VERT.) N/A


SHEET NUMBER
1 of 1

CEDAR LANE


WELL SITE PLAN

CEDAR LANE

(A PART OF WHICH IS A PLANNED UNIT DEVELOPMENT)
A PART OF SECTION 16, T-8-N, R-2-W, I.M.
CITY OF NORMAN, CLEVELAND COUNTY, OKLAHOMA

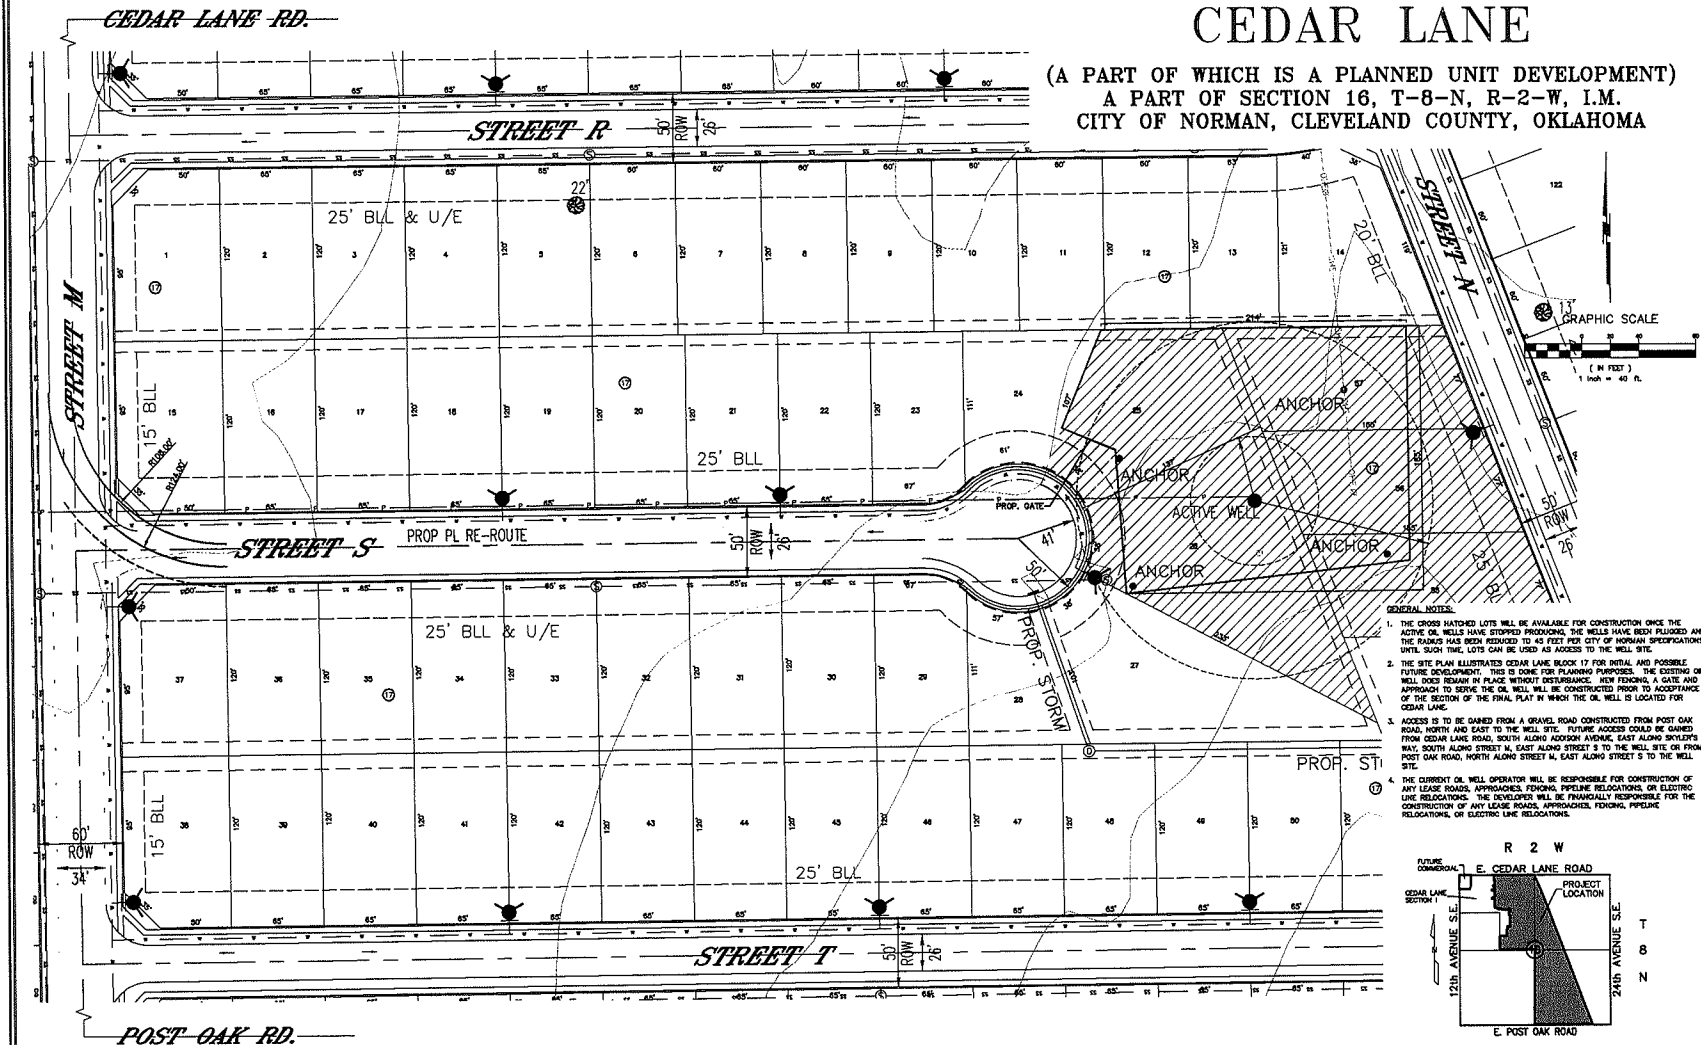

- GENERAL NOTES:**
1. THE CROSS HATCHED LOTS WILL BE AVAILABLE FOR CONSTRUCTION ONCE THE ACTIVE OIL WELLS HAVE STOPPED PRODUCTIONS. THE WELLS HAVE BEEN PLUGGED AND THE PLANS HAVE BEEN REDUCED TO 45 FEET PER CITY OF NORMAN SPECIFICATIONS. UNTIL SUCH TIME LOTS CAN BE USED AS ACCESS TO THE WELL SITE.
 2. THE SITE PLAN ILLUSTRATES CEDAR LANE BLOCK 17 FOR INITIAL AND POSSIBLE FUTURE DEVELOPMENT. THIS IS DONE FOR PLANNING PURPOSES. THE EXISTING OIL WELL DOES REMAIN IN PLACE WITHOUT OBSTRUCTION. NOW FENCING, A GATE AND APPROACH TO SERVE THE OIL WELL WILL BE CONSTRUCTED PRIOR TO ACCEPTANCE OF THE SECTION OF THE FINAL PLAN IN WHICH THE OIL WELL IS LOCATED FOR CEDAR LANE.
 3. ACCESS IS TO BE GAINED FROM A GRAVEL ROAD CONSTRUCTED FROM POST OAK ROAD NORTH AND EAST TO THE WELL SITE. FUTURE ACCESS COULD BE GAINED FROM CEDAR LANE ROAD, SOUTH ALONG ADDISON AVENUE, EAST ALONG SKIDLER'S WAY, SOUTH ALONG STREET M, EAST ALONG STREET S TO THE WELL SITE OR FROM POST OAK ROAD, NORTH ALONG STREET M, EAST ALONG STREET S TO THE WELL SITE.
 4. THE CURRENT OIL WELL OPERATOR WILL BE RESPONSIBLE FOR CONSTRUCTION OF ANY LEASE ROADS, APPROACHES, FENCING, PIPELINE RELOCATIONS, OR ELECTRIC LINE RELOCATIONS. THE DEVELOPER WILL BE FINANCIALLY RESPONSIBLE FOR THE CONSTRUCTION OF ANY LEASE ROADS, APPROACHES, FENCING, PIPELINE RELOCATIONS, OR ELECTRIC LINE RELOCATIONS.

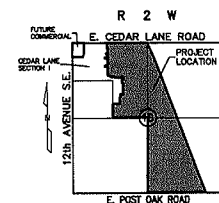

LOCATION MAP
SCALE: 1"=2000'

Arc Engineering Consultants, LLC
CIVIL ENGINEERING
LAND PLANNING
1215 AVE. SE & CEDAR LANE RD.
NORMAN, OKLAHOMA 73061
PHONE (405) 864-9000
FAX (405) 864-9004
CORPORATE OF AUTOMATION NO. 6846 EXP. 4/2014

CEDAR LANE
1215 AVE. SE & CEDAR LANE RD.
NORMAN, OKLAHOMA 73061
WELL SITE PLAN
BLOCK 17

REVISIONS	NO.	DESCRIPTION	DATE
DESIGNED BY:	SR		
CHECKED BY:	SR		
APPROVED BY:	SR		

PROJECT NUMBER:
11-004
DATE:
10-01-15
SCALE:
(HORIZ.) 1"=40'
(VERT.) N/A

SHEET NUMBER
1 of 1

CEDAR LANE