




PRELIMINARY SITE PLAN
JOLLEY ADDITION
 BEING A REPLAT OF A PORTION OF OLIVET BAPTIST MISSION
 AND A PART OF THE N.E. 1/4 OF SECTION 15, T9N, R3W, I.M.
 NORMAN, CLEVELAND COUNTY, OKLAHOMA

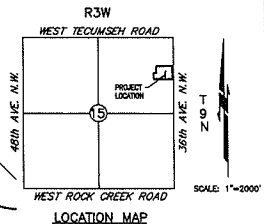

© SMC CONSULTING ENGINEERS, P.C. ALL RIGHTS RESERVED. THESE DRAWINGS ARE NOT TO BE USED FOR ANY PURPOSES WITHOUT THE WRITTEN PERMISSION FROM SMC CONSULTING ENGINEERS, P.C.

OWNER / DEVELOPER
 WISE VALLEY INVESTMENTS, LLC
 4111 SENTRY PARK ROAD
 NORMAN, OK 73062
 PH: (405) 860-0070

PREPARED BY
 SMC CONSULTING ENGINEERS, P.C.
 815 W. MAIN ST.
 OKLAHOMA CITY, OKLAHOMA 73108
 (405) 242-7775

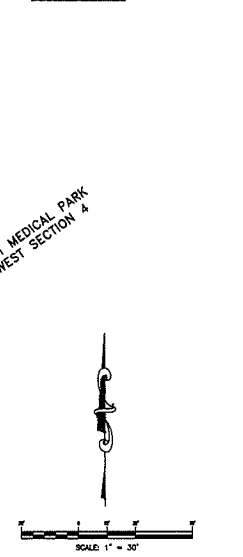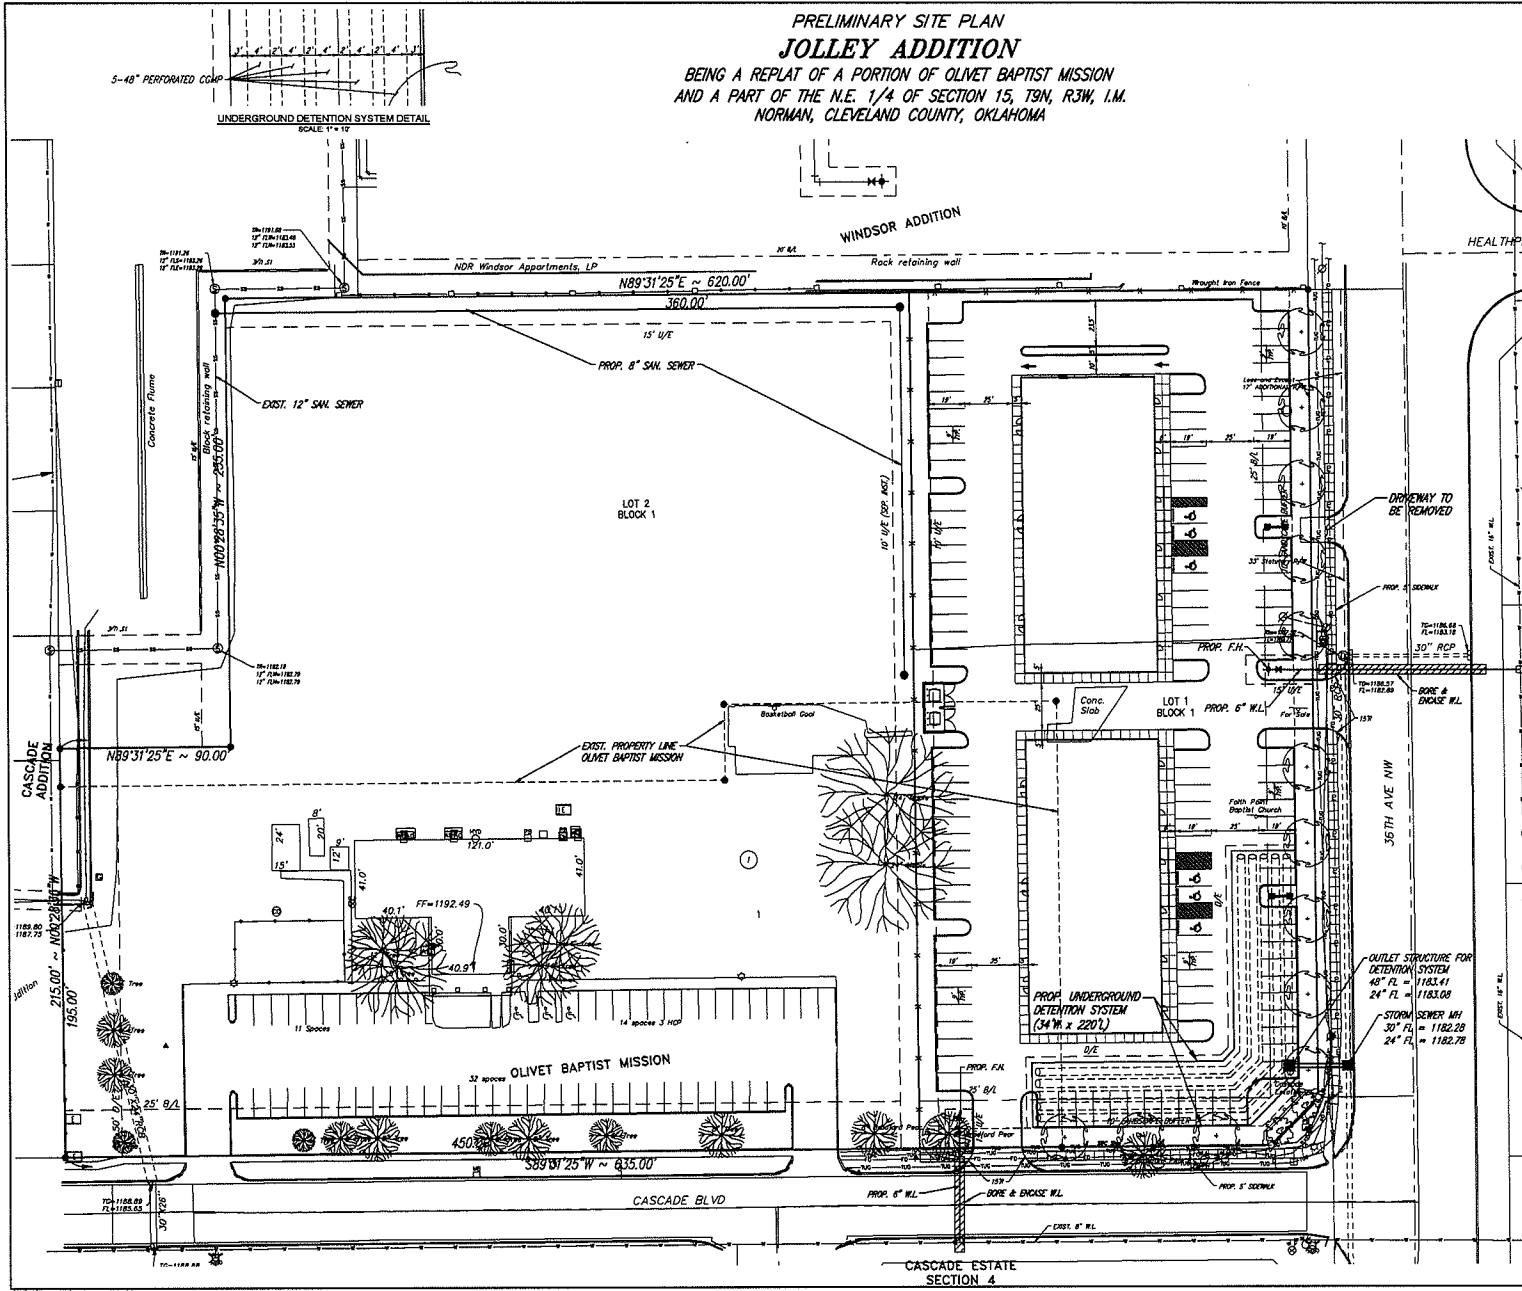

- NOTES:**
1. THE DIMENSIONS WILL BE LOCATED AND NOTED IN ACCORDANCE WITH THE LOCAL PLANS AND THE CITY OF NORMAN ZONING AND ORDINANCES.
 2. EXISTING EXHIBIT 8 (P.L. 1182.28) SHALL BE USED FOR A CHURCH. PROPOSED ZONING IS C-1 FOR USE 1.
 3. EXISTING WALLS WILL BE DEMOLISHED.
 4. DIMENSIONS WILL BE CONSIDERED ALONG CHAINED SURFACE AND 30" FINISH ELEVATION.
 5. THE WALLS WILL BE PROVIDED AS ACCORDING TO RELEVANT CODES. ALL THE DIMENSIONS WILL BE SET FOR CITY REQUIREMENTS.

STORM DRAINAGE RETENTION FACILITY AGREEMENT

RETENTION FACILITY ELEMENTS ARE HEREBY ESTABLISHED AS NECESSARY TO PROVIDE FOR DETENTION OF STORM SURFACED WATER AND CONSIDERED AS APPROVED BY THE CITY ENGINEER. ALL MAINTENANCE AND RESPONSIBILITY OF THE RETENTION FACILITY ELEMENTS SHALL BE THE RESPONSIBILITY OF THE PROPERTY OWNER ASSOCIATION IN THE CITY OF OKLAHOMA. MAINTENANCE OF THE FACILITY SHALL BE SUBJECT TO OTHER LOCAL ORDINANCES AND IS ESTABLISHED AS A MEANS OF INSURE TO PROTECT THE SAFETY OF THE PUBLIC. MAINTENANCE SHALL BE PERFORMED BY THE CITY ENGINEER. 

JOLLEY ADDITION
 36th AVE. N.W. & CASCADE BLVD.
 NORMAN, OKLAHOMA

SMC
 SMC Consulting Engineers, P.C.
 815 W. MAIN ST.
 OKLAHOMA CITY, OKLAHOMA 73108
 (405) 242-7775

PROJECT NO. 18010
 DATE: 04/14/18
 SCALE: 1" = 30'
 DRAWN BY: D.S.
 CHECKED BY: L. MCKENNA
 P.L. NUMBER: 13418

Preliminary Site Plan