


EXHIBIT B

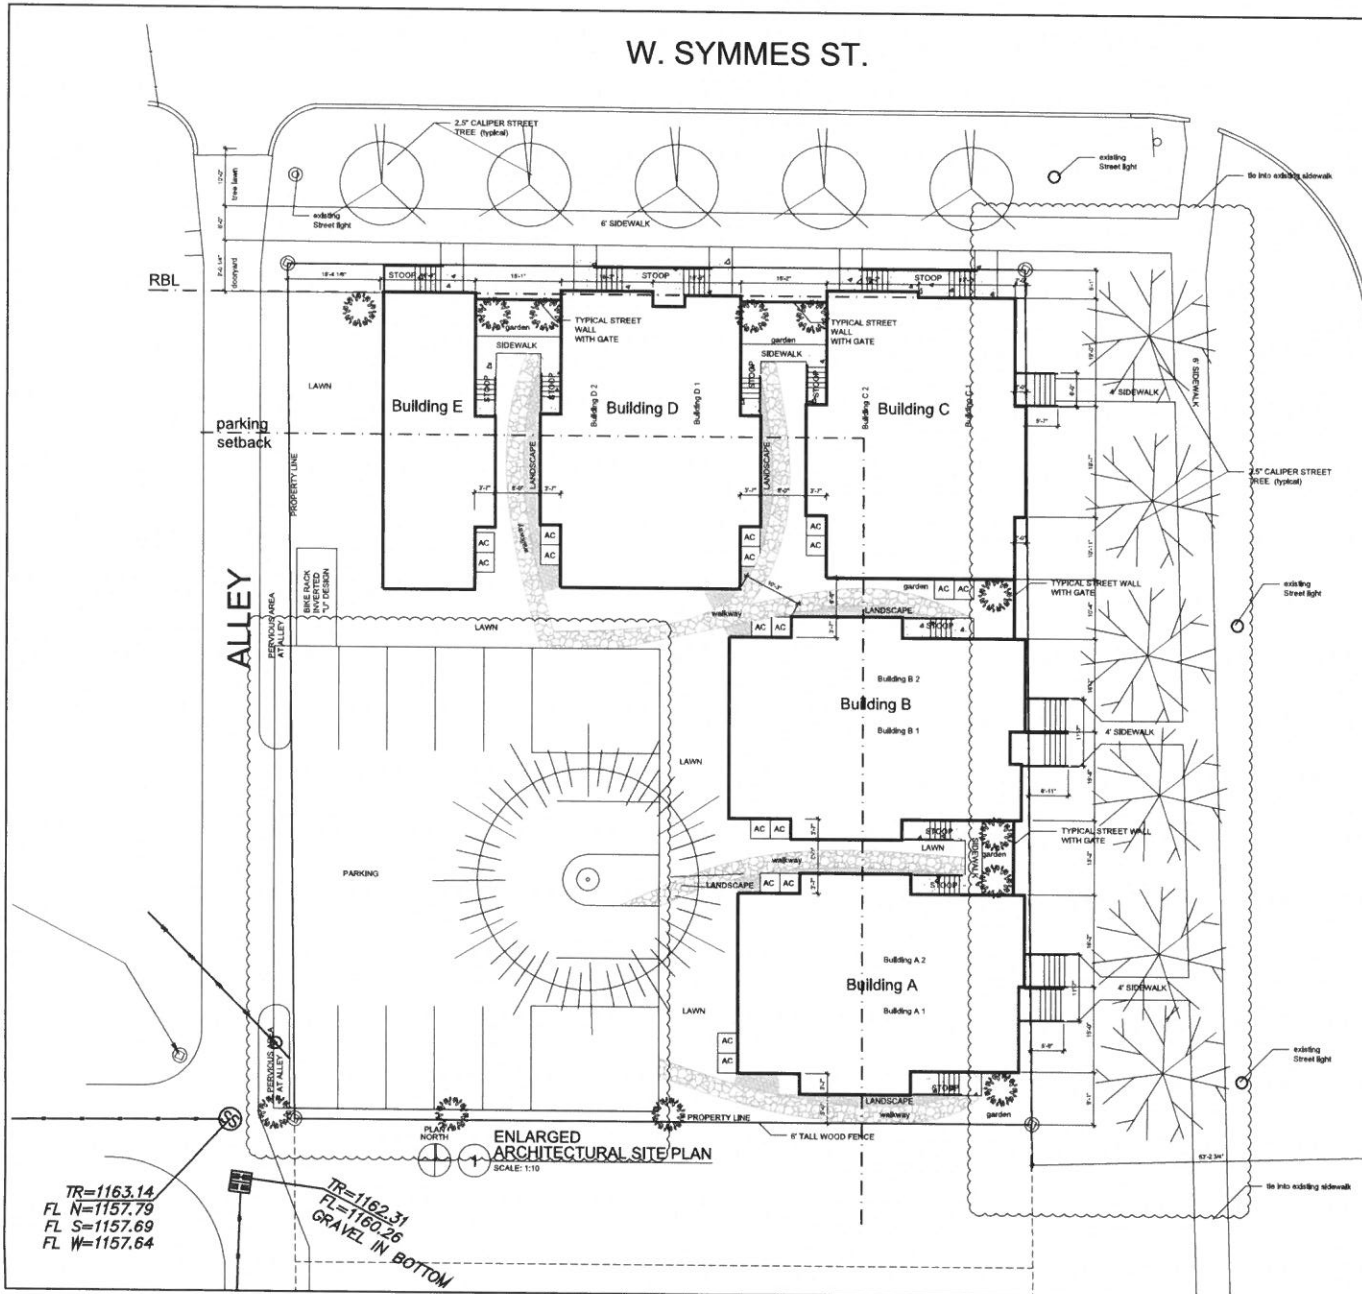

TR=1163.14
 FL N=1157.79
 FL S=1157.69
 FL W=1157.64

TR=1162.31
 FL=1160.26
 GRAVEL IN BOTTOM

W. SYMMES ST.



Frontage along James Garner 150' total length
 Required - 75% = 112'-0"
 Actual - 75.34% = 112'-0"

Total building area - 17,958 sf
 Required Open Space - 15% = 2,694 sf
 Actual Open Space - 25.8% = 4,188 sf plus balconies
 Trees (2.5 diameter min x 6)



THE GC IS RESPONSIBLE FOR REPAIRING ALL AREAS WITHIN THE LIMITS OF CONSTRUCTION, STAGING AREAS, AND RIGHT OF WAYS TO THEIR ORIGINAL CONDITION.

JAMES GARNER AVE.



PO Box 37585
 Oklahoma City,
 OK 73158
 T: 405.821.4634
 F: 405.588.5932
 www.prairiedesign.com

James Garner Development
 Lots 27-32
 Norman, OK

Owner:




Date - Issue:
 06.20.18 Amended Site Plan

Architect:

Sheet Title:
 Enlarged Site Plan

Sheet Number:
 G-101

Copyright 2018 BPGD All Rights Reserved

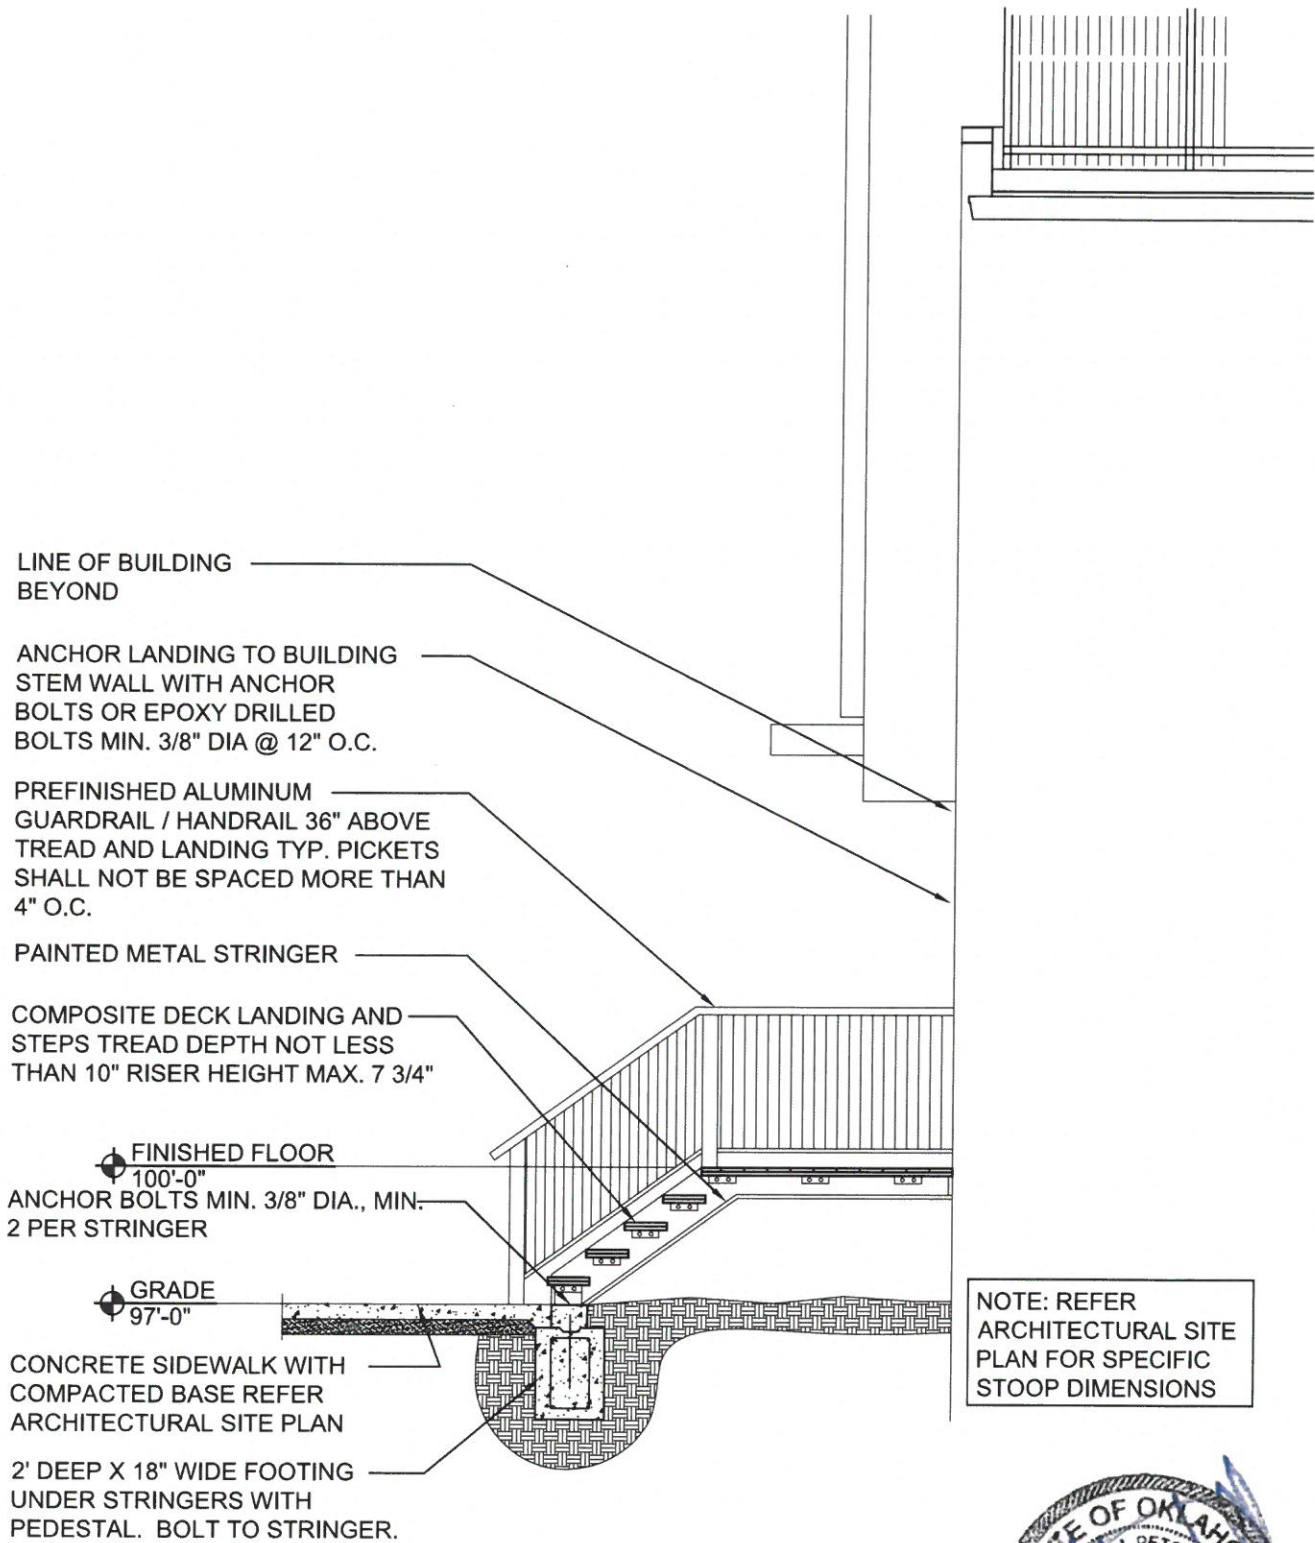

1 **STOOP STRINGER SECTION**
 SCALE: 1/4" = 1'-0"



