


**SITE PLAN STRIPING PLAN**  
 SCALE: 1"=30'-0"

GENERAL NOTE:  
 G.C. TO PROVIDE A NEW TOP / SEAL COAT ON EXISTING ASPHALT PAVING STRIPE ALL NEW PARKING SPACES & CROSS WALKS

KEYNOTE #1:  
 G.C. TO PROVIDE A NEW 4" SIDEWALK / ENTRY PLAZA UP TO NEW ENTRY DOORS. PROVIDE A 5'-0" WIDE ACCESSIBLE CURB RAMP

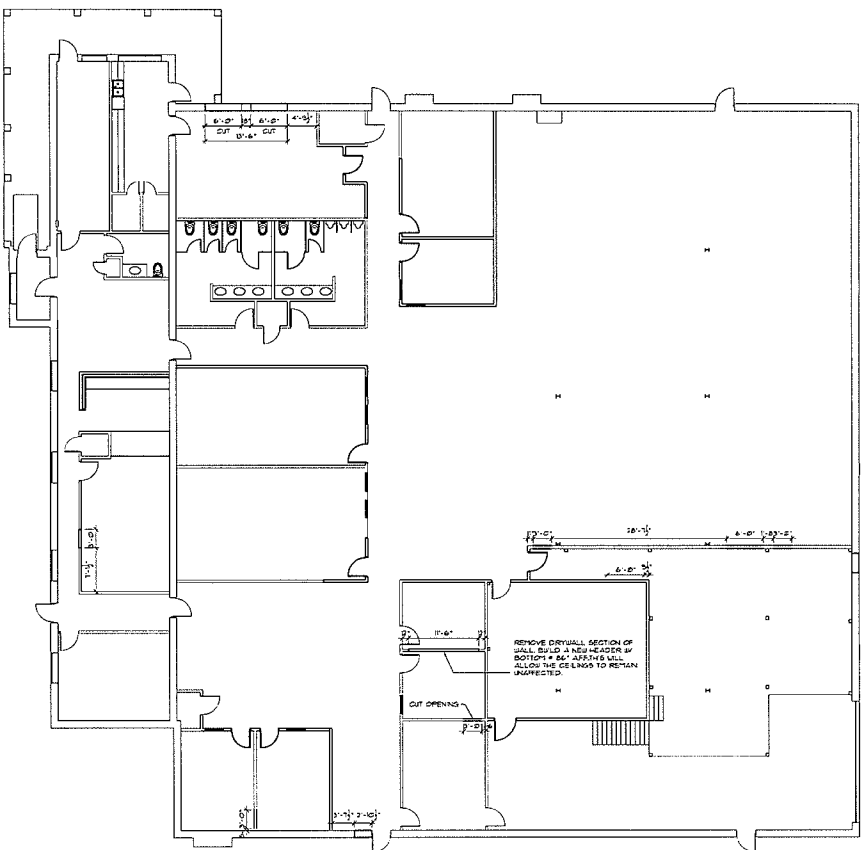

**EXIST. / DEMO FLOOR PLAN**  
 SCALE: 1/8"=1'-0"

**WALL LEGEND**

	EXISTING WALLS, CEILING, EQUIPMENT, FIXTURES, DOORS, FRAMES, WINDOWS, MECHANICAL, PLUMBING & ELECTRICAL TO BE REMOVED. FIELD VERIFY CONDITION OF BRACE AND EXTENT OF DEMOLITION COORDINATE WITH ARCHITECT ANY UNFORESEEN DEMOLITION CONCERNS.
	WALLS, EQUIPMENT, ETC. TO REMAIN

**GENERAL DEMOLITION NOTES:**

CONTRACTOR IS RESPONSIBLE FOR CAPPING OR ALL ELECTRICAL, MECHANICAL, HVAC, PLUMBING, FIRE PROTECTON SYSTEMS THAT ARE AFFECTED DURING DEMOLITION.

THESE PLANS ARE A REPRESENTATION OF WHAT WE PERCEIVE TO BE CONSTRUCTED. G.C. SHALL PROVIDE OR AS BUILT RECORD OF THE EXISTING CONDITIONS OF THE FACILITY, INCLUDING POTENTIAL PROBLEMS / CONCERNS / DISCREPANCIES UP PLAN.

G.C. SHALL REMOVE ANY OPENINGS LEFT FROM EXISTING JOISTS OR OTHER ELEMENTS THAT PENETRATE THE EXISTING ROOF. FILL IN OPENINGS WITH LIKE MATERIALS AND PATCH PLUMB AREAS WITH LIKE ROOFING MATERIALS.

GENERAL FLOOR FINISH NOTE: ALL FLOOR FINISH REMOVAL SHALL RESULT IN A CLEAN CONCRETE SLAB. ALL UNDER FLOOR ADHESIVE GROUT, ETC SHALL BE REMOVED, SANDED, ETC.

REFER TO NEW DEMO PLAN TO UNDERSTAND WHICH SECTIONS OF CEILING ARE TO BE REMOVED

EXHIBIT A

DATE	DESCRIPTION
02-14-14	ISSUED FOR RECORD
02-02-14	PLAN REVIEW REVISIONS
01-01-14	PLANNED REVISION

STAMP:

**CORNERSTONE ARCHITECTURE**  
 1100 N. W. 10TH AVE.  
 OKLAHOMA CITY, OK 73109  
 P: (405) 901-8110

COPYRIGHT © 2014 CORNERSTONE ARCHITECTURE  
 ALL RIGHTS RESERVED

8014 TENANT IMPROVEMENT  
**NEW LIFE BIBLE CHURCH**  
 NORMAN, OK

OWNER:  
 NEW LIFE BIBLE CHURCH  
 1100 N. W. 10TH AVE.  
 NORMAN, OK

JOB SITE ADDRESS:  
 NEW LIFE BIBLE CHURCH  
 1100 N. W. 10TH AVE.  
 NORMAN, OK

JOB NUMBER: 1404  
 DRAWN BY: M.S.L.  
 CHECKED BY: M.S.L.

SHEET TITLE:  
**SITE PLAN / DEMO PLAN**

DATE: JANUARY 26, 2014  
 SHEET NUMBER:

**A-100**