


PROPERTY OF PETITIONER


3701 Hidden Hill Road, Norman, Oklahoma 73072-3072, legally described as:

Lot Eleven (11), Block One (1) of BROOKHAVEN No. 25 ADDITION to Norman, Cleveland County, Oklahoma, according to the recorded plat thereof.



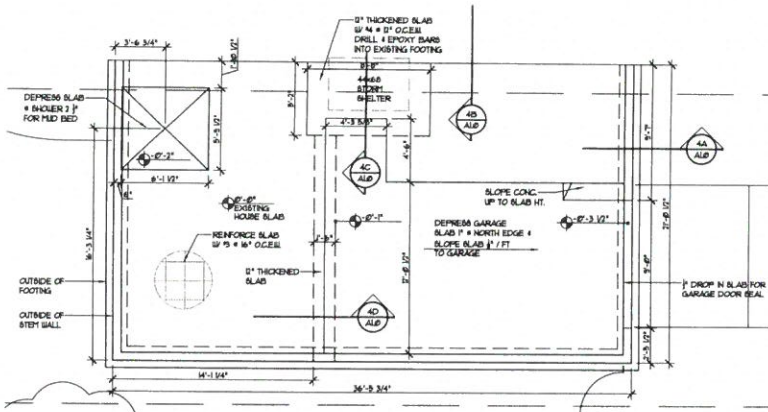


3 FOUNDATION PLAN
SCALE: 1/4" = 1'-0"

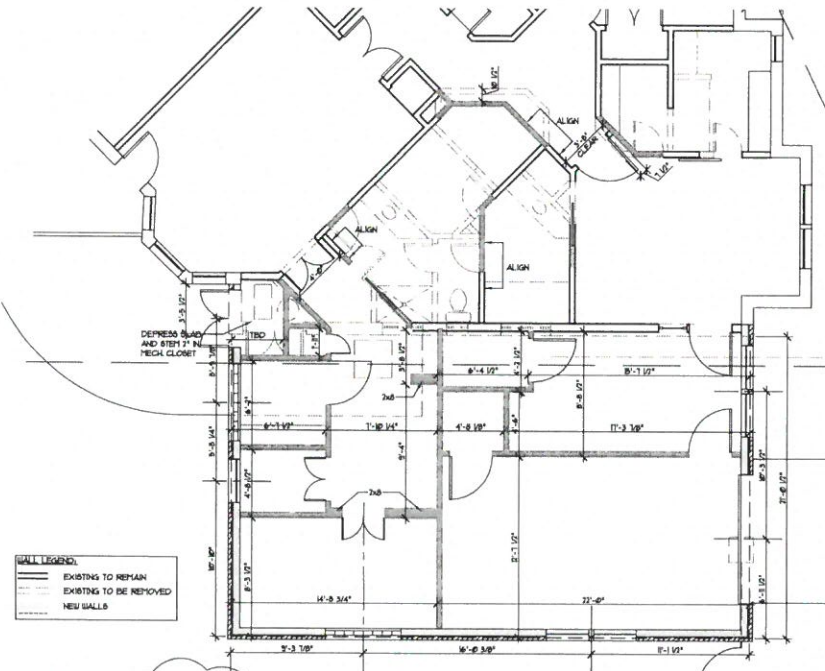


WALL LEGEND:
 - - - - - EXISTING TO REMAIN
 - - - - - EXISTING TO BE REMOVED
 - - - - - NEW WALLS

2 DIMENSION PLAN
SCALE: 1/4" = 1'-0"

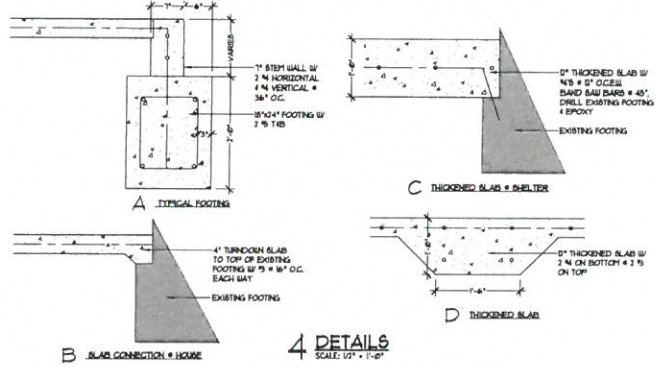

4 DETAILS
SCALE: 1/2" = 1'-0"

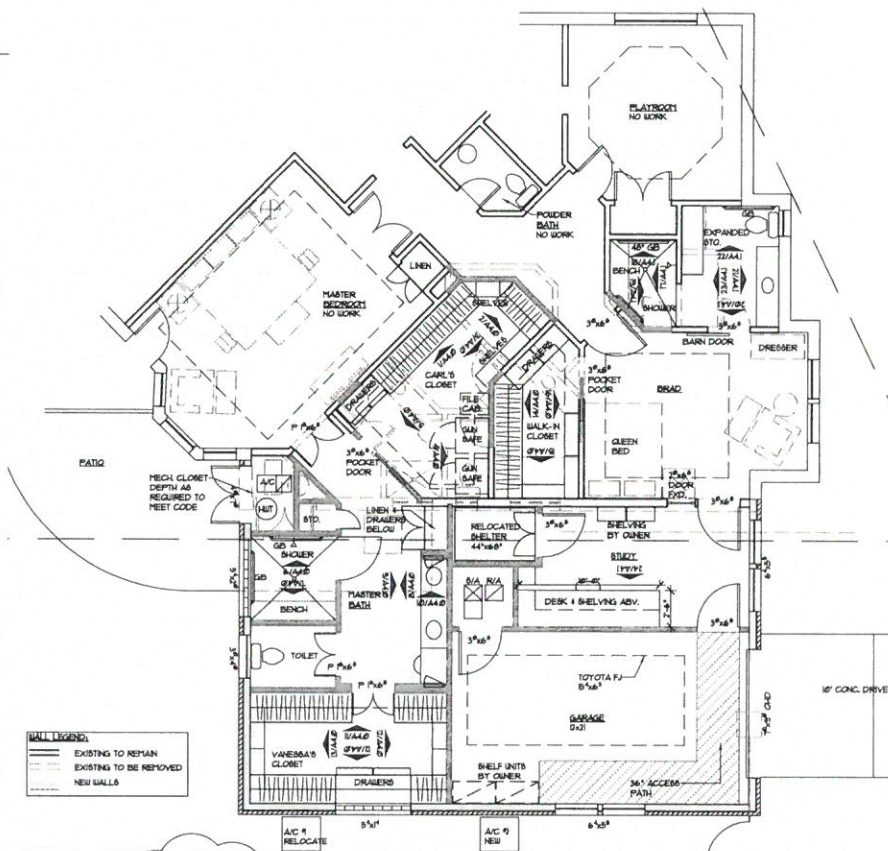

WALL LEGEND:
 - - - - - EXISTING TO REMAIN
 - - - - - EXISTING TO BE REMOVED
 - - - - - NEW WALLS

FLOOR PLAN
SCALE: 1/4" = 1'-0"



3800 West Main
 Suite 200
 Norman, Oklahoma
 73072
 405-350-1400 p
 405-354-5287 f
 tmpract.com


**Hendrix
 Residence**
 3701 Hidden Hill Rd.
 Norman, OK.

Issue Date: _____
 DATE: _____
 Issue for: _____
 Revisions: _____


Project Number:
 HSE24920

Sheet Title:
 PROPOSED FLOOR PLAN


Sheet Number:
 A10

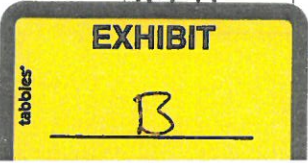


Copyright © 2008 The McKinney Partners Architects, P.C. All Rights Reserved

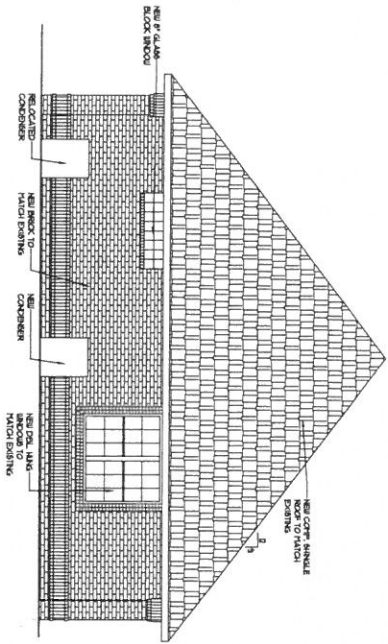

2 WEST ELEVATION
SCALE: 1/4" = 1'-0"

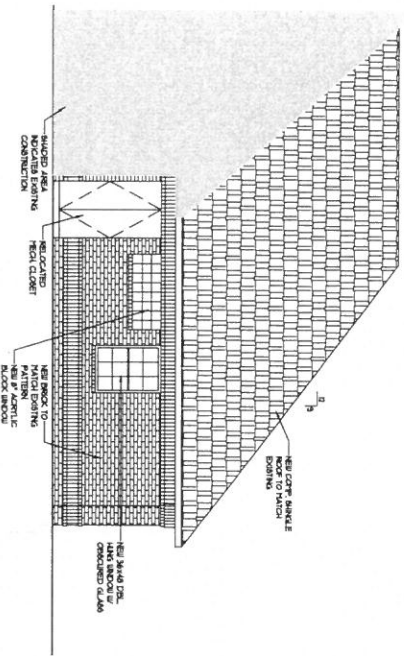

3 NORTH ELEVATION
SCALE: 1/4" = 1'-0"

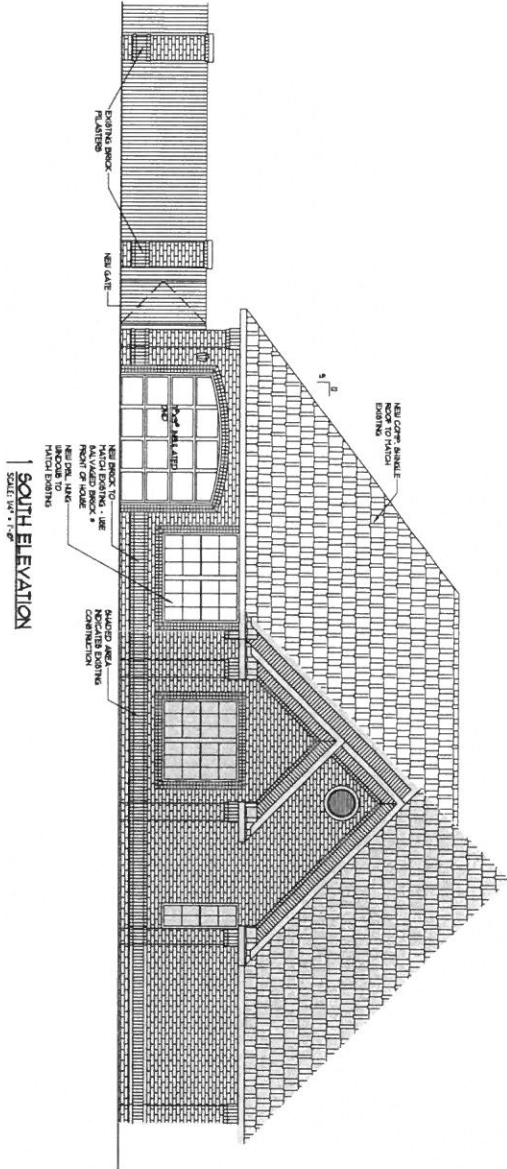

SOUTH ELEVATION
SCALE: 1/4" = 1'-0"

<p>THE MCKINNEY PARTNERSHIP ARCHITECTS 3005 West Main Norman, Oklahoma 73072 405.301.4000 405.301.4002 tkp@tkp.com tkparch.com</p>	<p>Project: _____</p> <p>Scale: _____</p>	<p>Hendrix Residence 3701 Hidden Hill Rd. Norman, OK.</p>	<p>Issue Date: _____</p> <p>DATE: _____</p> <p>Drawn by: _____</p> <p>Reviewed: _____</p>	<p>Project Number: 1982493</p> <p>Sheet Title: EXTERIOR ELEVATIONS</p>	<p>Sheet Number: A3.0</p>
--	---	--	---	--	---------------------------



MOHR


Construction LLC

3221 Bart Conner Dr. Ste E
Norman, OK 73072
Tel: (405) 364-3605

Steve Mohr

Cell: (405) 760-9989
stevelmohr@outlook.com
mohrconstructionllc.com

20' X 25'
12' X 20'

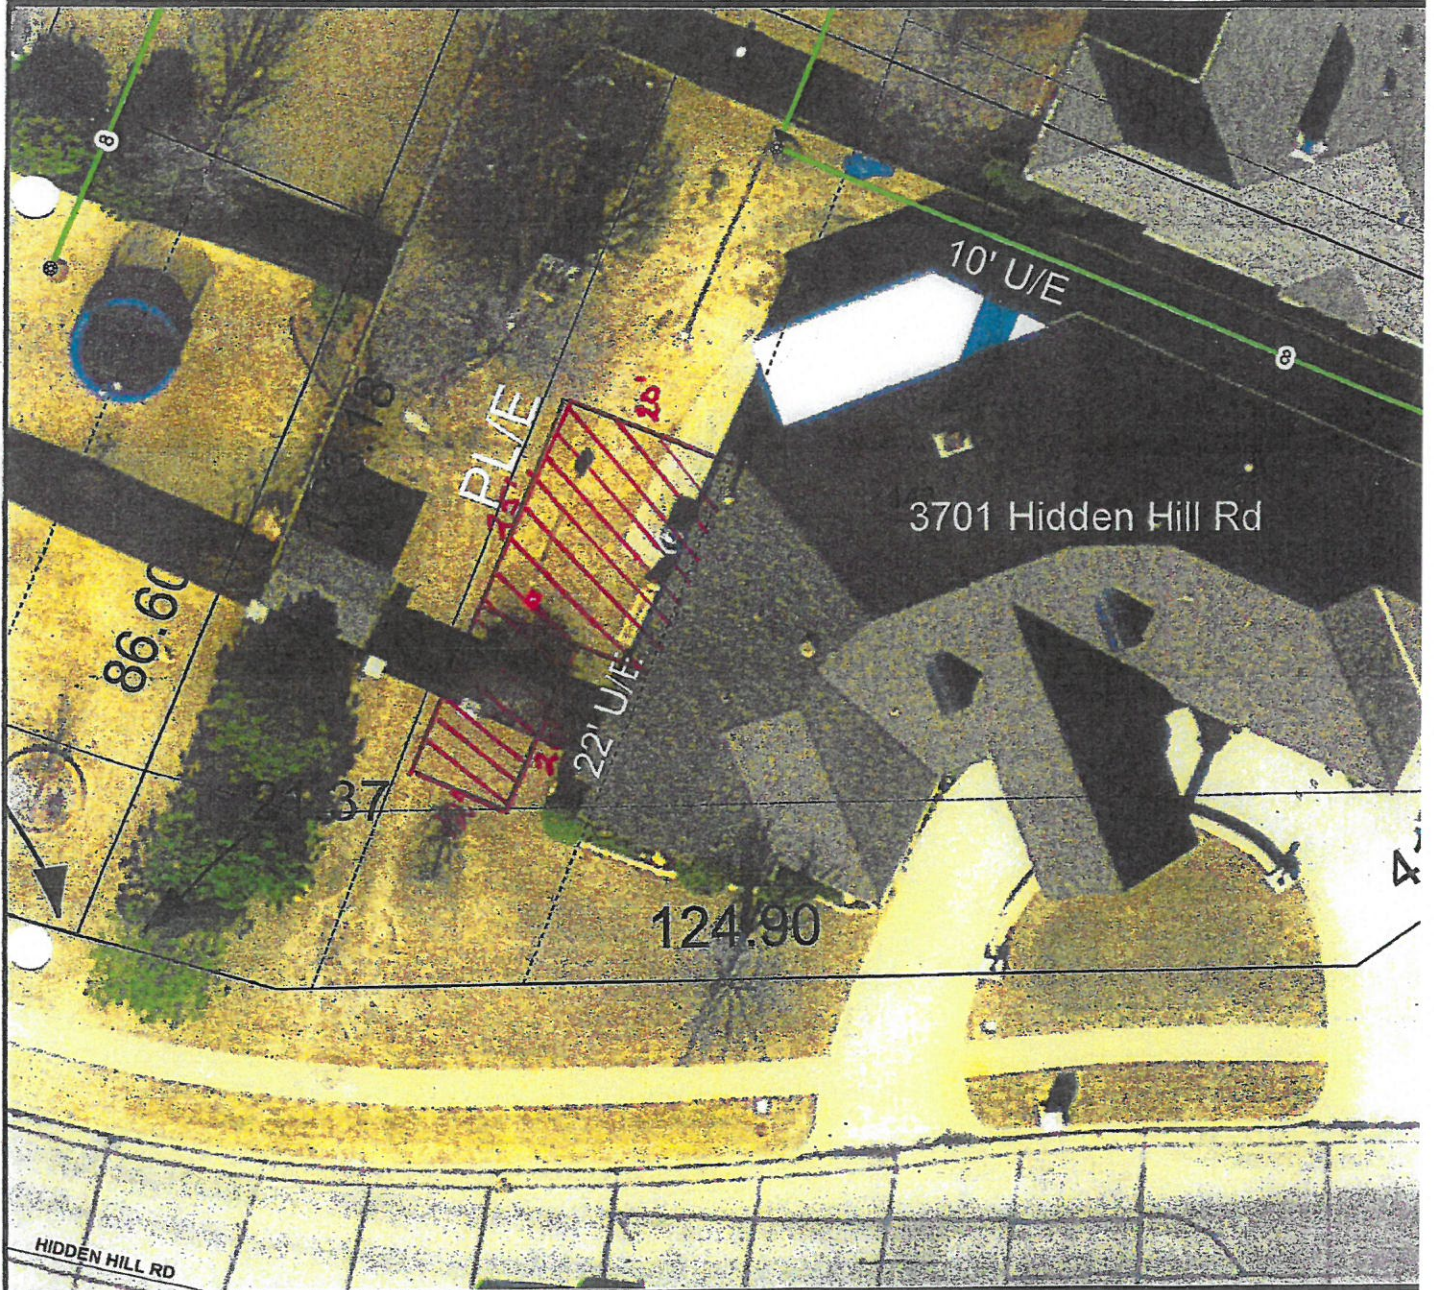

Map produced by the City of Norman
Geographic Information System

The City of Norman assumes no
Responsibility for errors or omissions
in the information presented.

Zoning: R-1

3701 Hidden Hill Rd

Scale: 1"=20'



GUILDFORD

166.89' D

76.00'

10.67'

5.33' R

200' 00" W
200' 00" E

N 69° 59' 49" W
124.00'

20' 00"

N 73° 27' 05" W
200.00'

N 51° 55' 49" W
100.00'

100.00'

N 73° 27' 05" W
200.00'

1111

N 69° 59' 49" W
124.00'

N 73° 27' 05" W
200.00'

