


PLANT MATERIAL SCHEDULE

KEY QUANT.	COMMON NAME	BOTANICAL NAME	SIZE	COMMENTS
Trees:				
LP 7	Loblolly Pine	Pinus taeda	9'-10' ht	Strong central leader, full to ground.
CM 5	Caddo Maple	Acer saccharum 'Caddo'	3" cal	Straight trunk, balanced branching.
CP 7	Chinese Pistache	Pistachia chinensis	3" cal	Straight trunk, balanced branching.
DW 2	Desert Willow	Chilopsis linearis 'Bubba'	2" cal	Multi trunk, limb up to tree form.
Shrubs:				
CJ 19	Canaerti Juniper	Juniperus virginiana 'Canaerti'	8' ht.	Strong central leader, full to ground.
PJ 22	Pfitzer Juniper	Juniperus pfitzeriana	5 gal	Full container, plant where shown.
VT 3	Vitex	Vitex agnes-castes	4'-5' ht	Limb up to tree form.
DPG 21	Dw. Pampas Grass	Cortaderia selloana 'Compacta'	5 gal	Full container, plant where shown.

LANDSCAPE REQUIREMENTS

PERIPHERAL LANDSCAPE REQUIREMENTS	Street Frontage	693.2 / 40 =	17	Trees
	Street Trees Required:		17	Trees
OFF-STREET PARKING REQUIREMENTS EXCEEDING 30 SPACES	31 Spaces x 15 =	465 / 100 =	5	Trees
	TOTAL TREES REQUIRED:		22	Trees

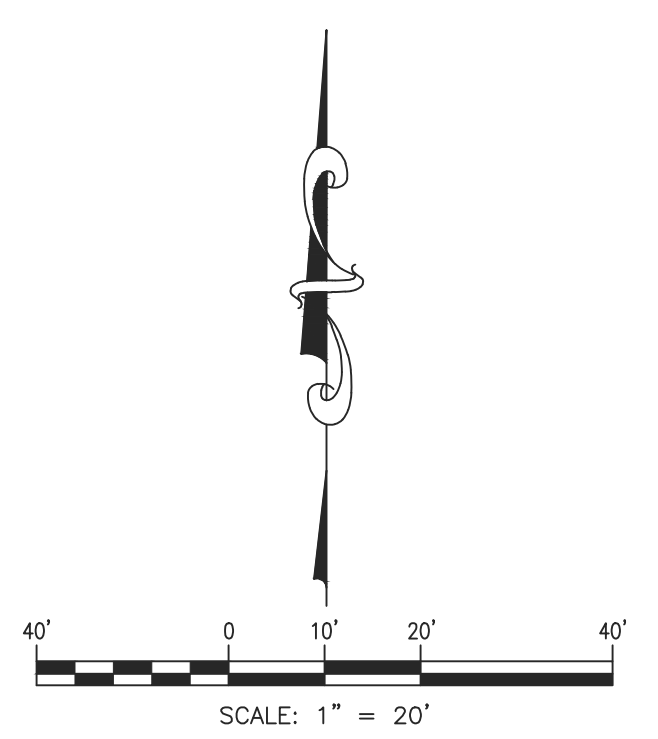

© SMC CONSULTING ENGINEERS, P.C. ALL RIGHTS RESERVED. THESE DOCUMENTS MAY NOT BE USED FOR ANY PURPOSES WITHOUT PRIOR WRITTEN PERMISSION FROM SMC CONSULTING ENGINEERS, P.C.

OWNER / DEVELOPER
 BLACK MESA BREWING
 3901 NORTH FLOOD AVE.
 NORMAN, OK 73069

ENGINEER
 SMC CONSULTING ENGINEERS
 815 W MAIN STREET
 OKLAHOMA CITY, OK 73106
 (405) 232-7715



BLACK MESA BREWING COMPANY
 BIO-CIDE - EAST PARK SECTION 1
 24th AVE. N.W. & FLOOD AVE.
 NORMAN, OKLAHOMA

SMC
 SMC Consulting Engineers, P.C.
 815 West Main Street, Oklahoma City, OK 73106
 P.O. Box 771000, Oklahoma City, OK 73177
 Phone: 405-232-7715
 Website: www.smcok.com

OKLAHOMA CERTIFICATE OF AUTHORIZATION NO. CA-484 EEP 06/20/2019

No.	Revision	By	Date
1	Per Owner Review Comments		07/24/19
2	Per Owner Review Comments		08/16/19

PROJECT NO.: 5669.00
 DATE: 08/16/19
 SCALE: 1" = 40'
 DRAWN BY: PMC
 ENGINEER: MUHAMMAD A. KHAN
 P.E. NUMBER: 18318

LANDSCAPE SITE PLAN
 SHEET NO.
 LS-1

mh Mark H. Myers
 Landscape Architect
 2712 Randolph Road Edmond, OK 73013