


EXHIBIT A

W. SYMMES ST.

R 2 W

E. ALAMEDA STREET

PROJECT LOCATION

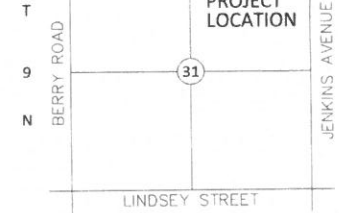

LOCATION MAP

PRAIRIE
DESIGN PRO

PO Box 21585
Oklahoma City,
OK 73158
P: 405.821.4434
F: 405.808.5892
www.prairiedesignpro.com

James Garner Development
Lots 27-32
Norman, OK

Project Number:
17017.00

Scale:



Date - Issue:
11.10.2017 - Building Permit Set

Revisions:


Sheet Title:

Enlarged Site Plan

Sheet Number:

G-101


©Copyright 2017 RPDD All Rights Reserved

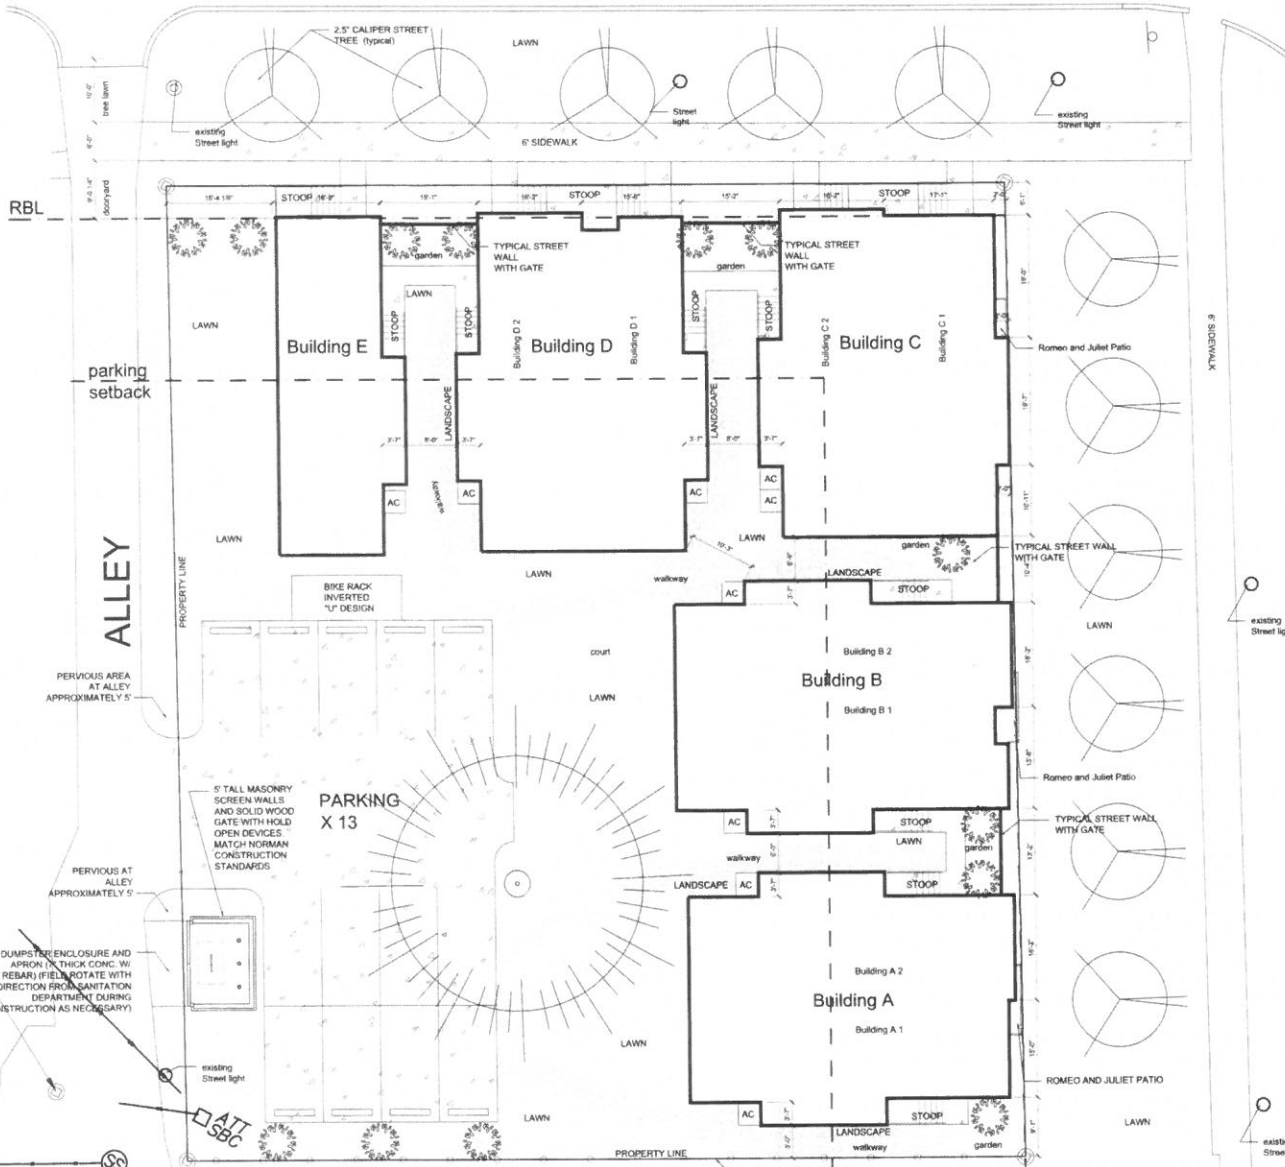

JAMES GARNER AVE.

Frontage along James Garner 150' total length
Required - 75% = 112'-6"
Actual - 75.34% = 113'-2"

Total building area - 17,968 sf
Required Open space - 15% = 2,695 sf
Actual Open Space - 25.8% = 4,188 sf plus balconies
Trees (2.5' diameter min @ 6)

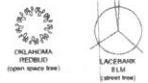

ENLARGED ARCHITECTURAL SITE PLAN
SCALE: 1:10

=1163.14
=1157.79
=1157.69
=1157.64

TR=1162.31
FL=1160.26
GRAVEL IN BOTTOM