



02/22/2004


P:\ED\1646-OK\CH\2549203000\1\lindsey248erry\20_DESIGN\16_CAD\16w_Plane\16w_Plan_16w_Plan.dgn Exhibit - Streets.dgn

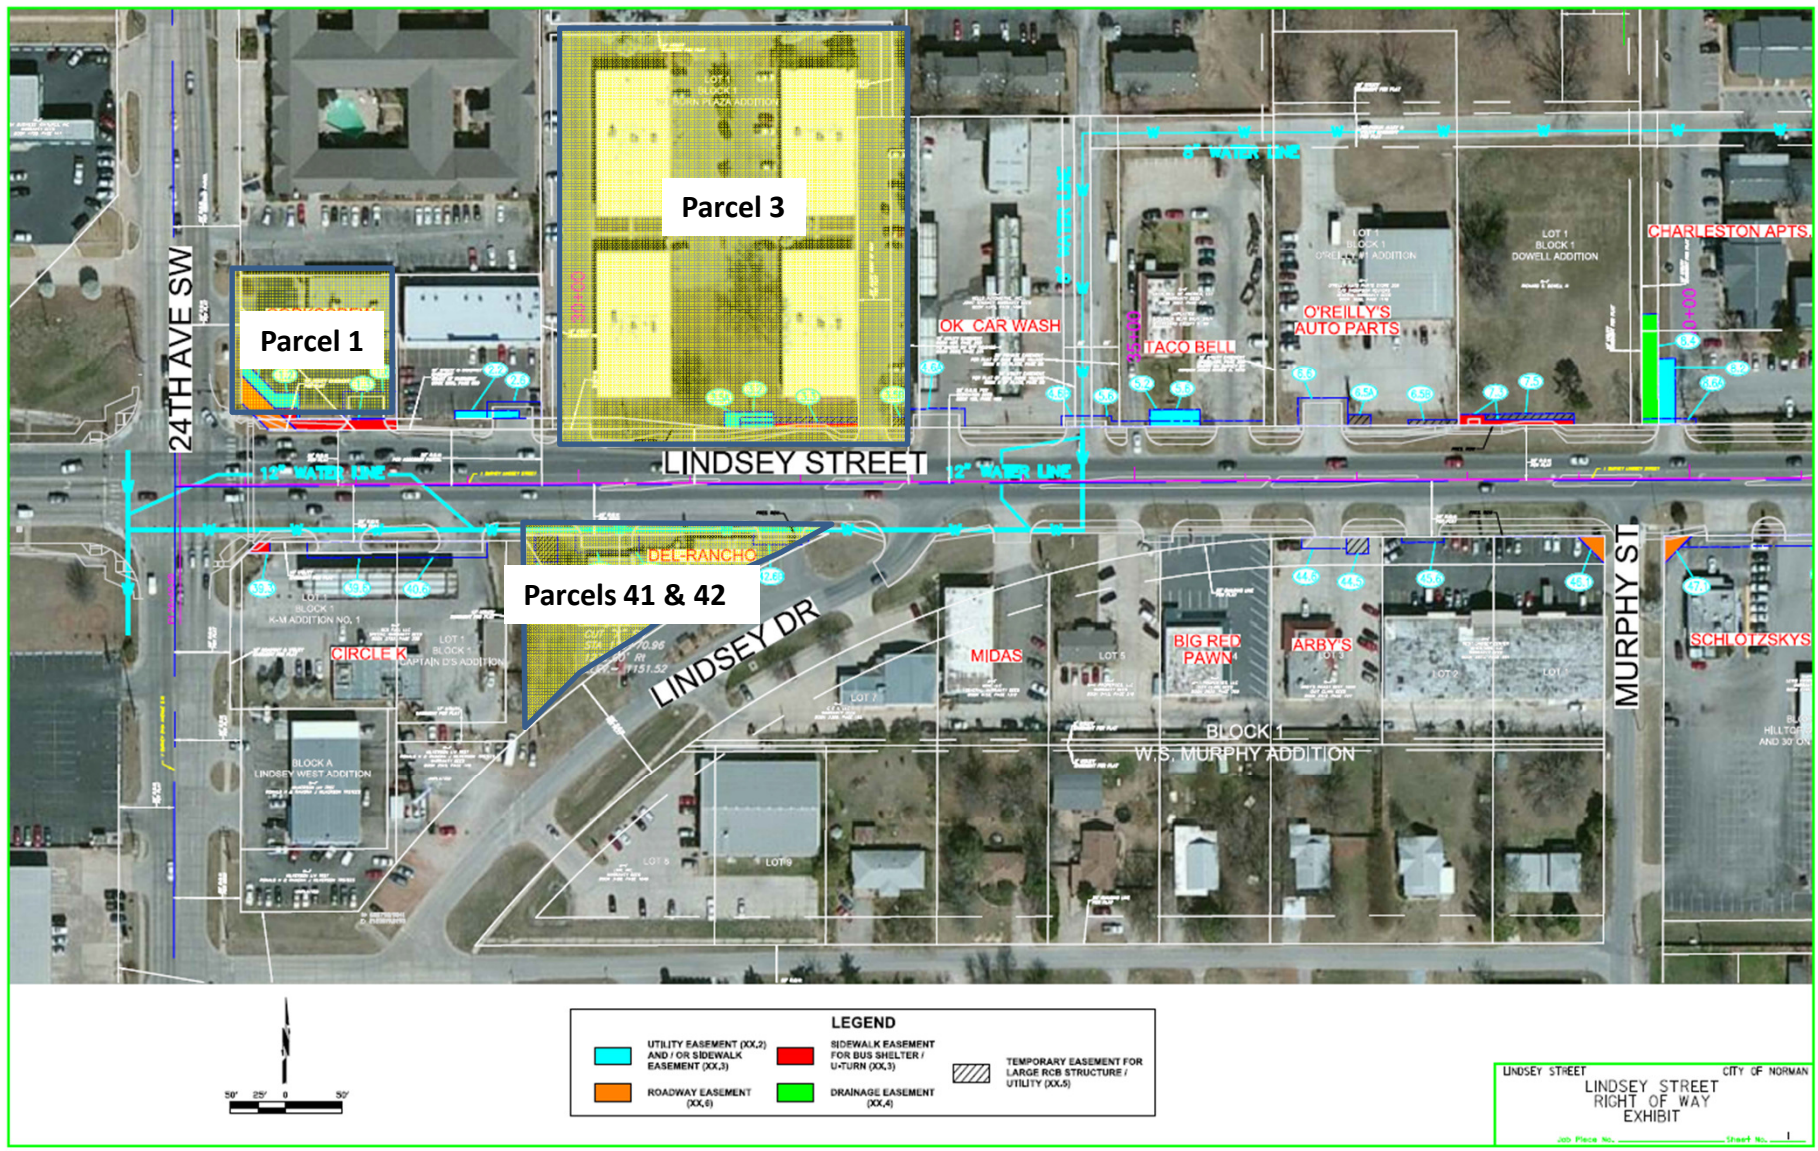


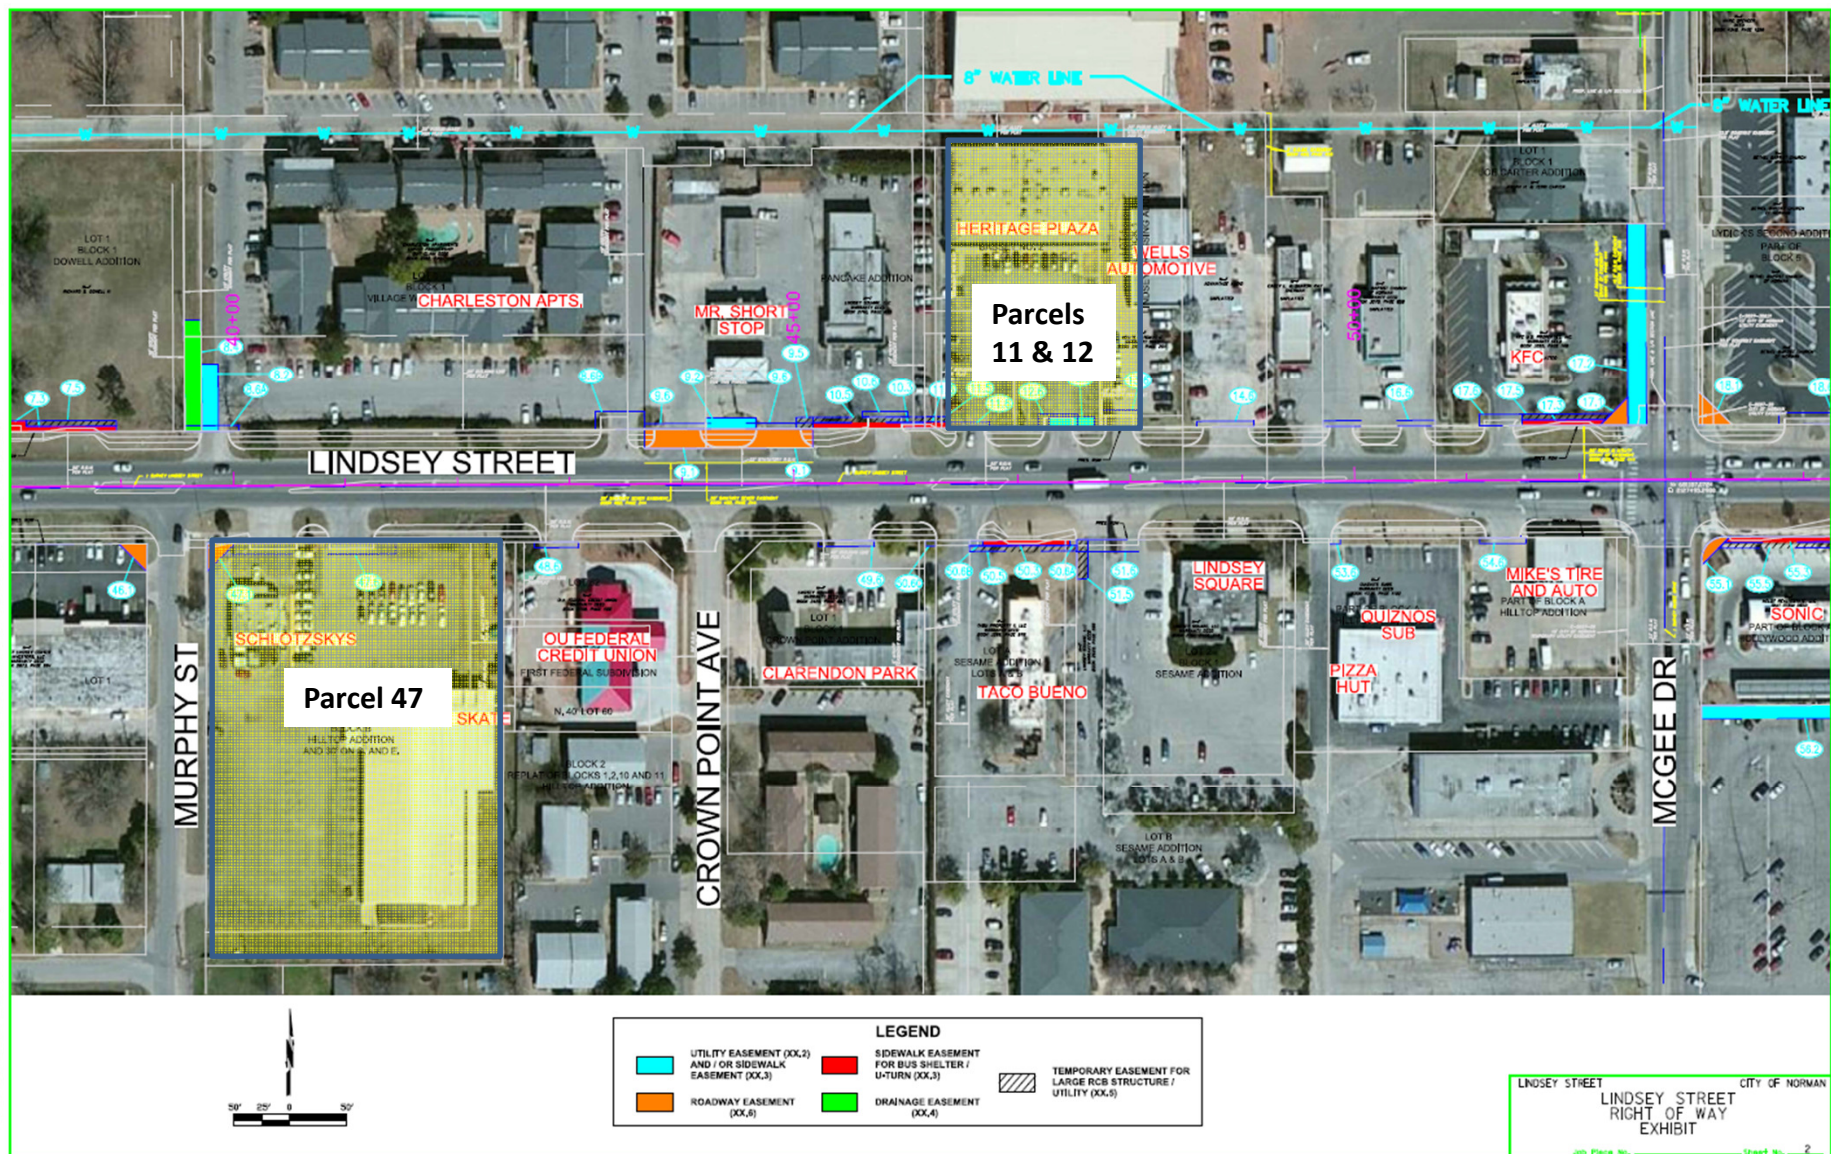


D/22/2024

P:\LEON\648-CK\CV\255203\001\Lindsey\2486r\ry\20_DESIGN\40_C40\Show_Plane\30m_W/Th_Rd_Fa\BOM Exhibit 4 3_Sheets.dgn

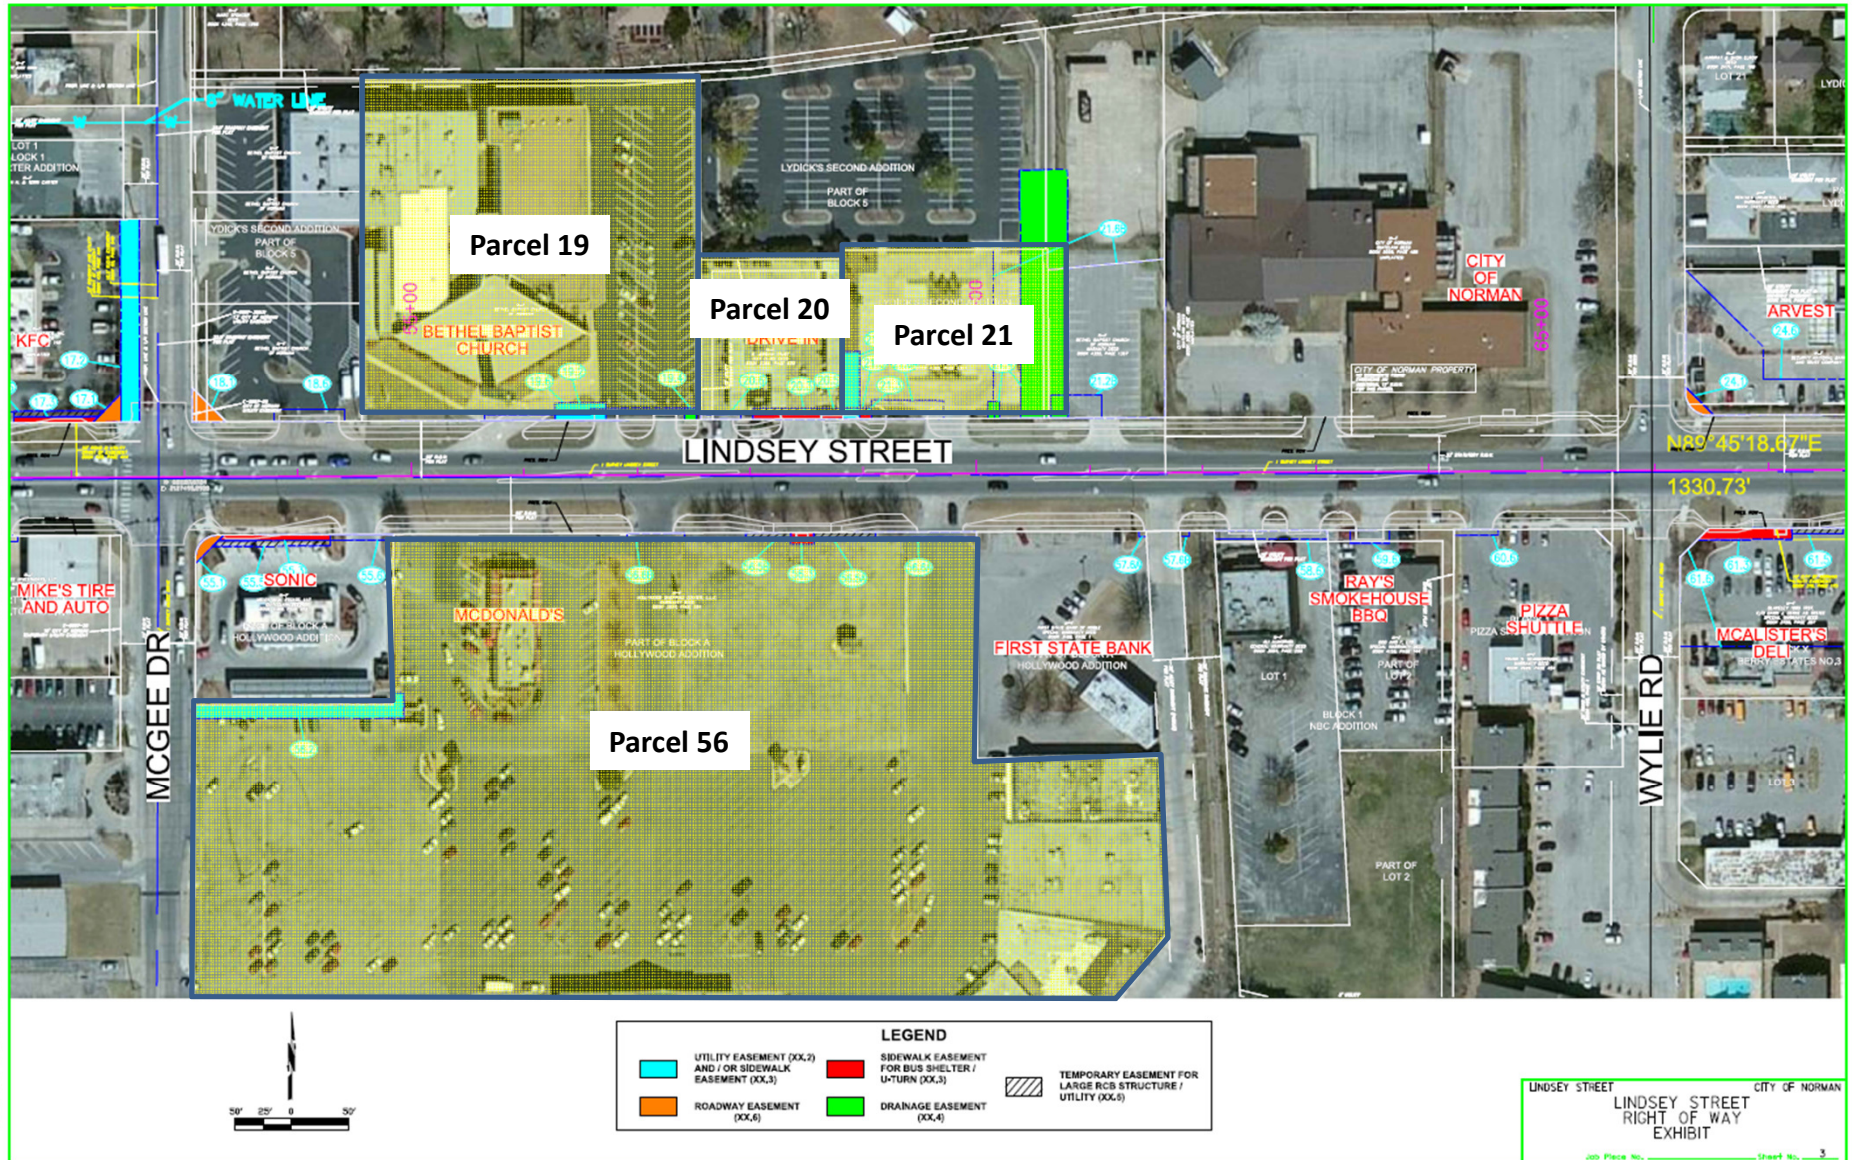

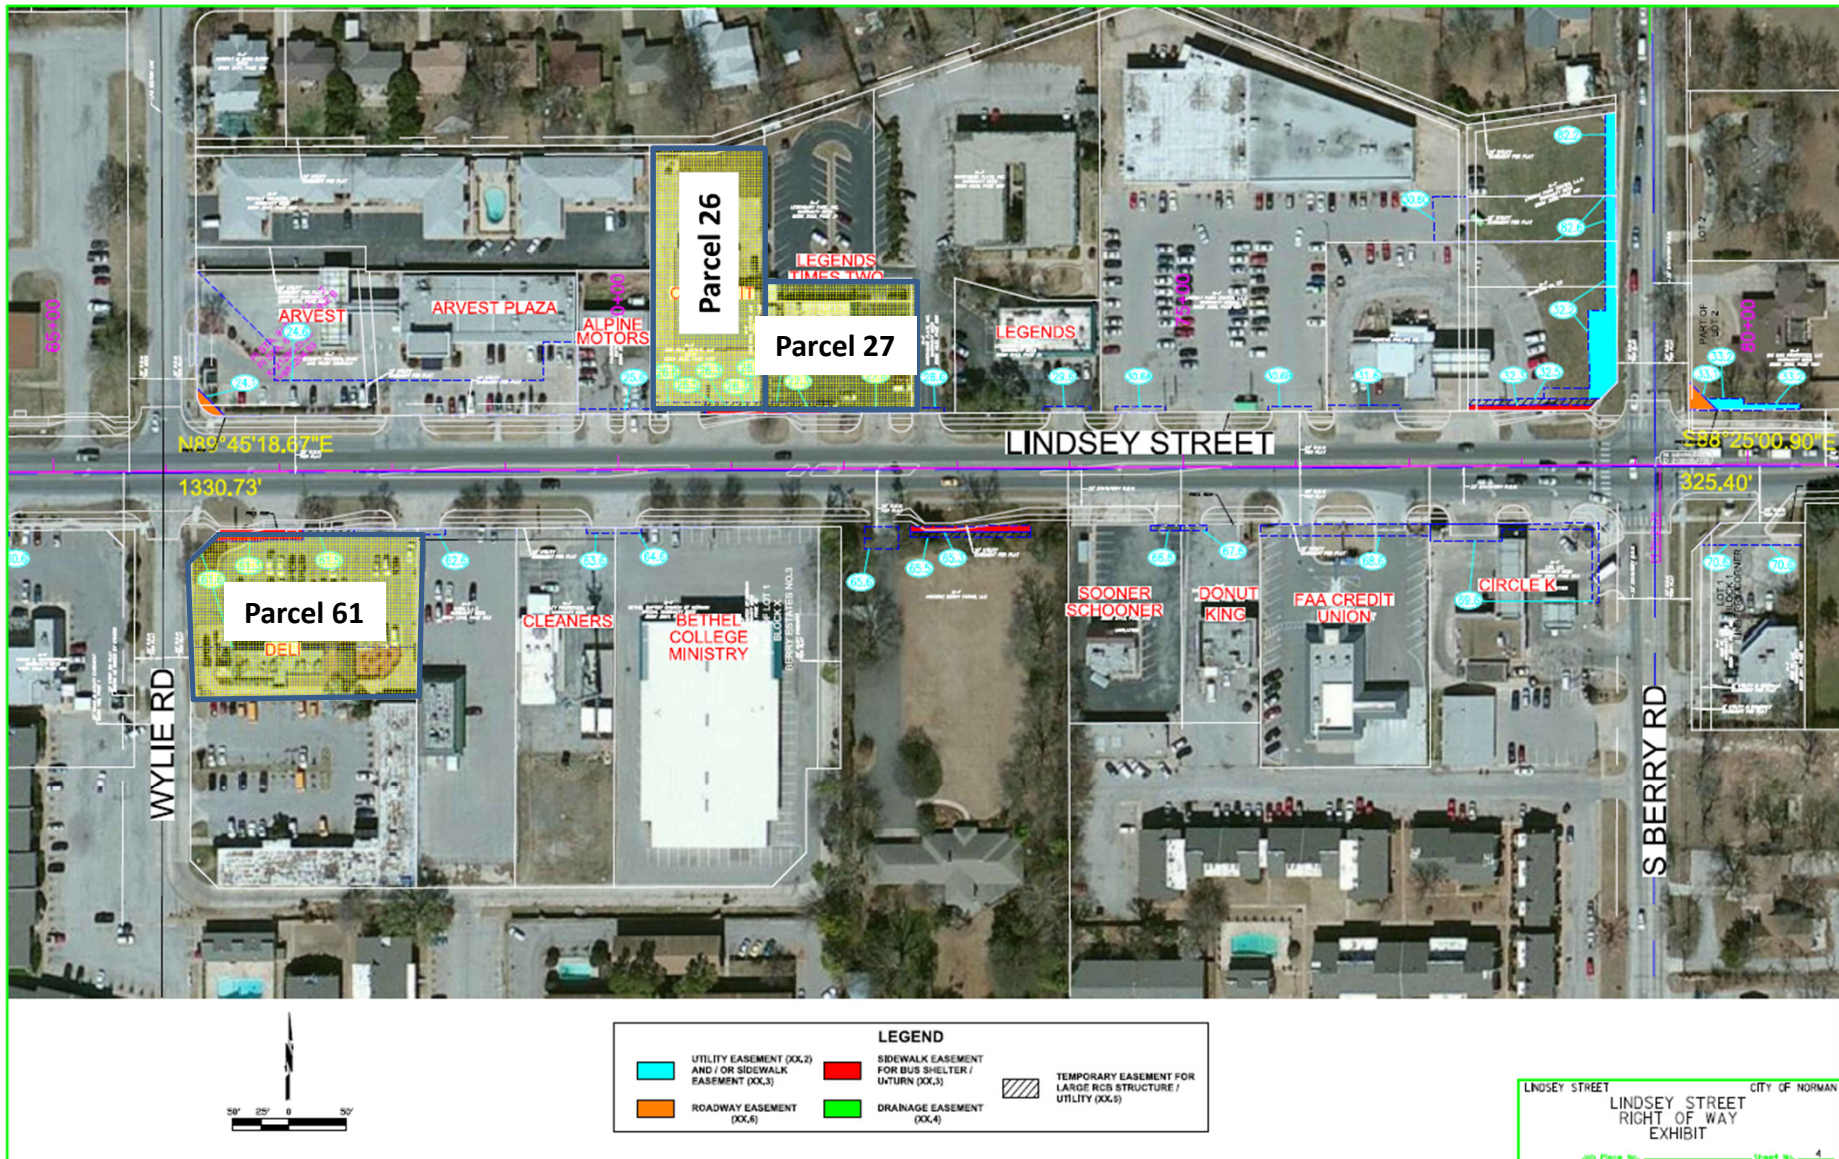

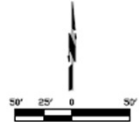

LEGEND					
	UTILITY EASEMENT (XX,2) AND / OR SIDEWALK EASEMENT (XX,3)		SIDEWALK EASEMENT FOR BUS SHELTER / U-TURN (XX,3)		TEMPORARY EASEMENT FOR LARGE RCB STRUCTURE / UTILITY (XX,5)
	ROADWAY EASEMENT (XX,6)		DRAINAGE EASEMENT (XX,4)		

LINDSEY STREET CITY OF NORMAN
RIGHT OF WAY
EXHIBIT
JOB Plan No. _____ Sheet No. 5