



THE MCKINNEY PARTNERSHIP

3600 West Main  
Suite 200  
Norman, Oklahoma  
73072  
405.360.1400 p  
405.394.8287 f  
tmprsh.com

Seal:

Project:

930 Elm Avenue  
Norman, OK

Issue Date:  
4/9/12


Revisions:

Project Number:  
930-Elm-Ave

Sheet Title:  
PROPOSED SITE  
DEVELOPMENT PLAN

Sheet Number:

**SITE**

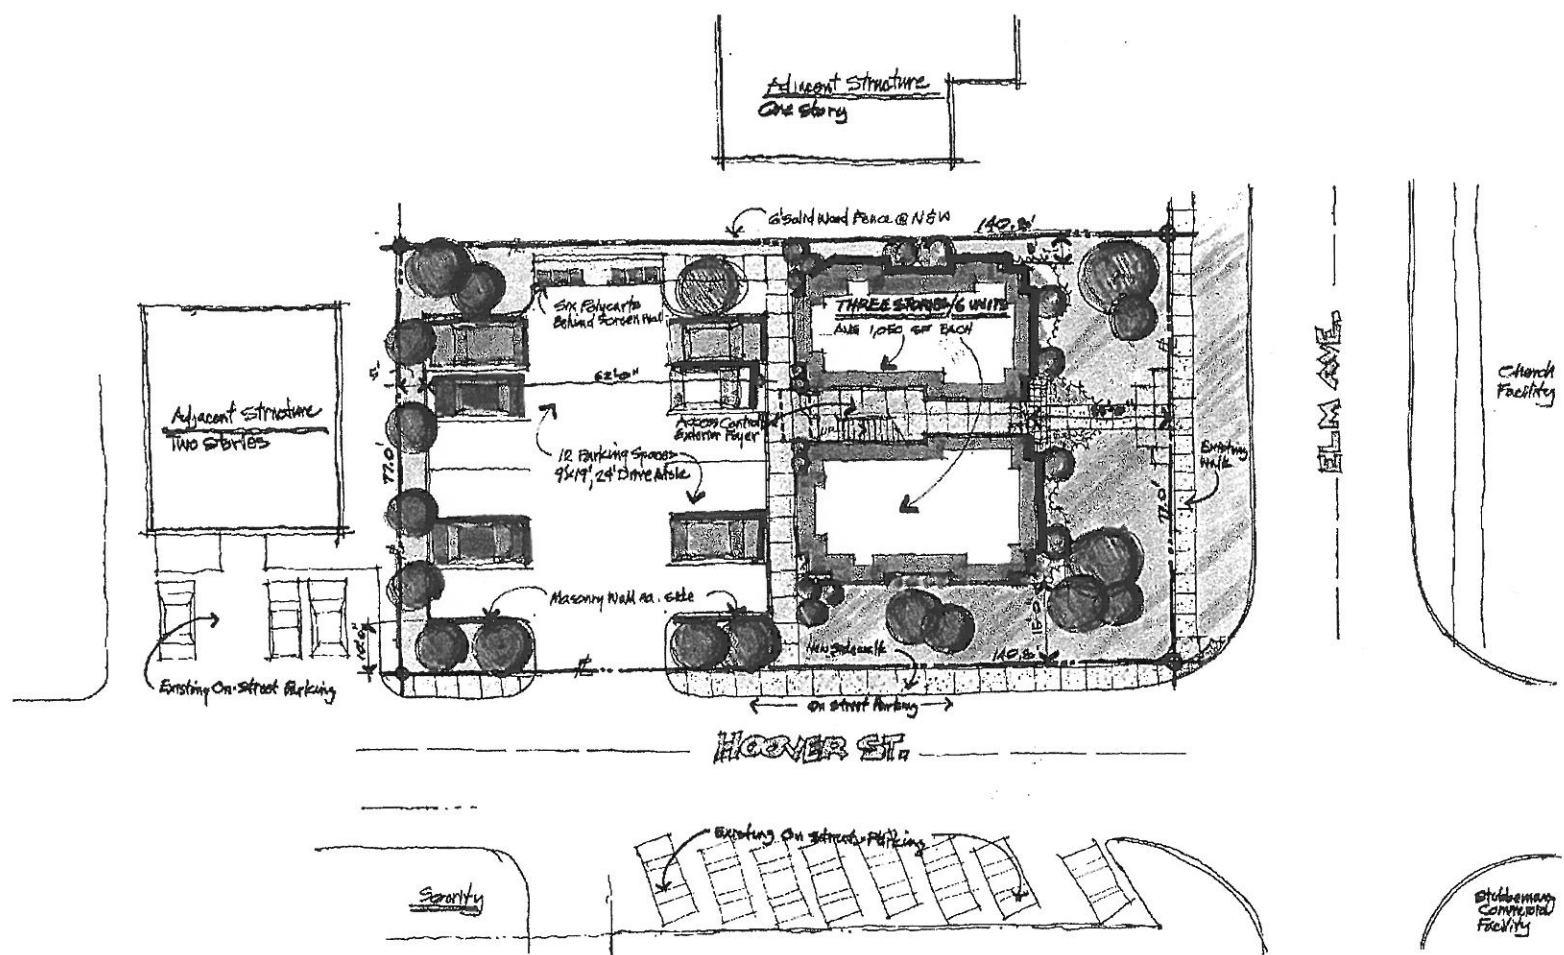

↑  
**PROPOSED SITE DEVELOPMENT PLAN**  
 0 20 40 80