



02/22/2004

P:\ED\1646-OK\CH\2549203000\1\lindsey248erry\20_DESIGN\16_CAD\16w_Plane\16w_Plan_16w_Plan.dgn Exhibit - Streets.dgn

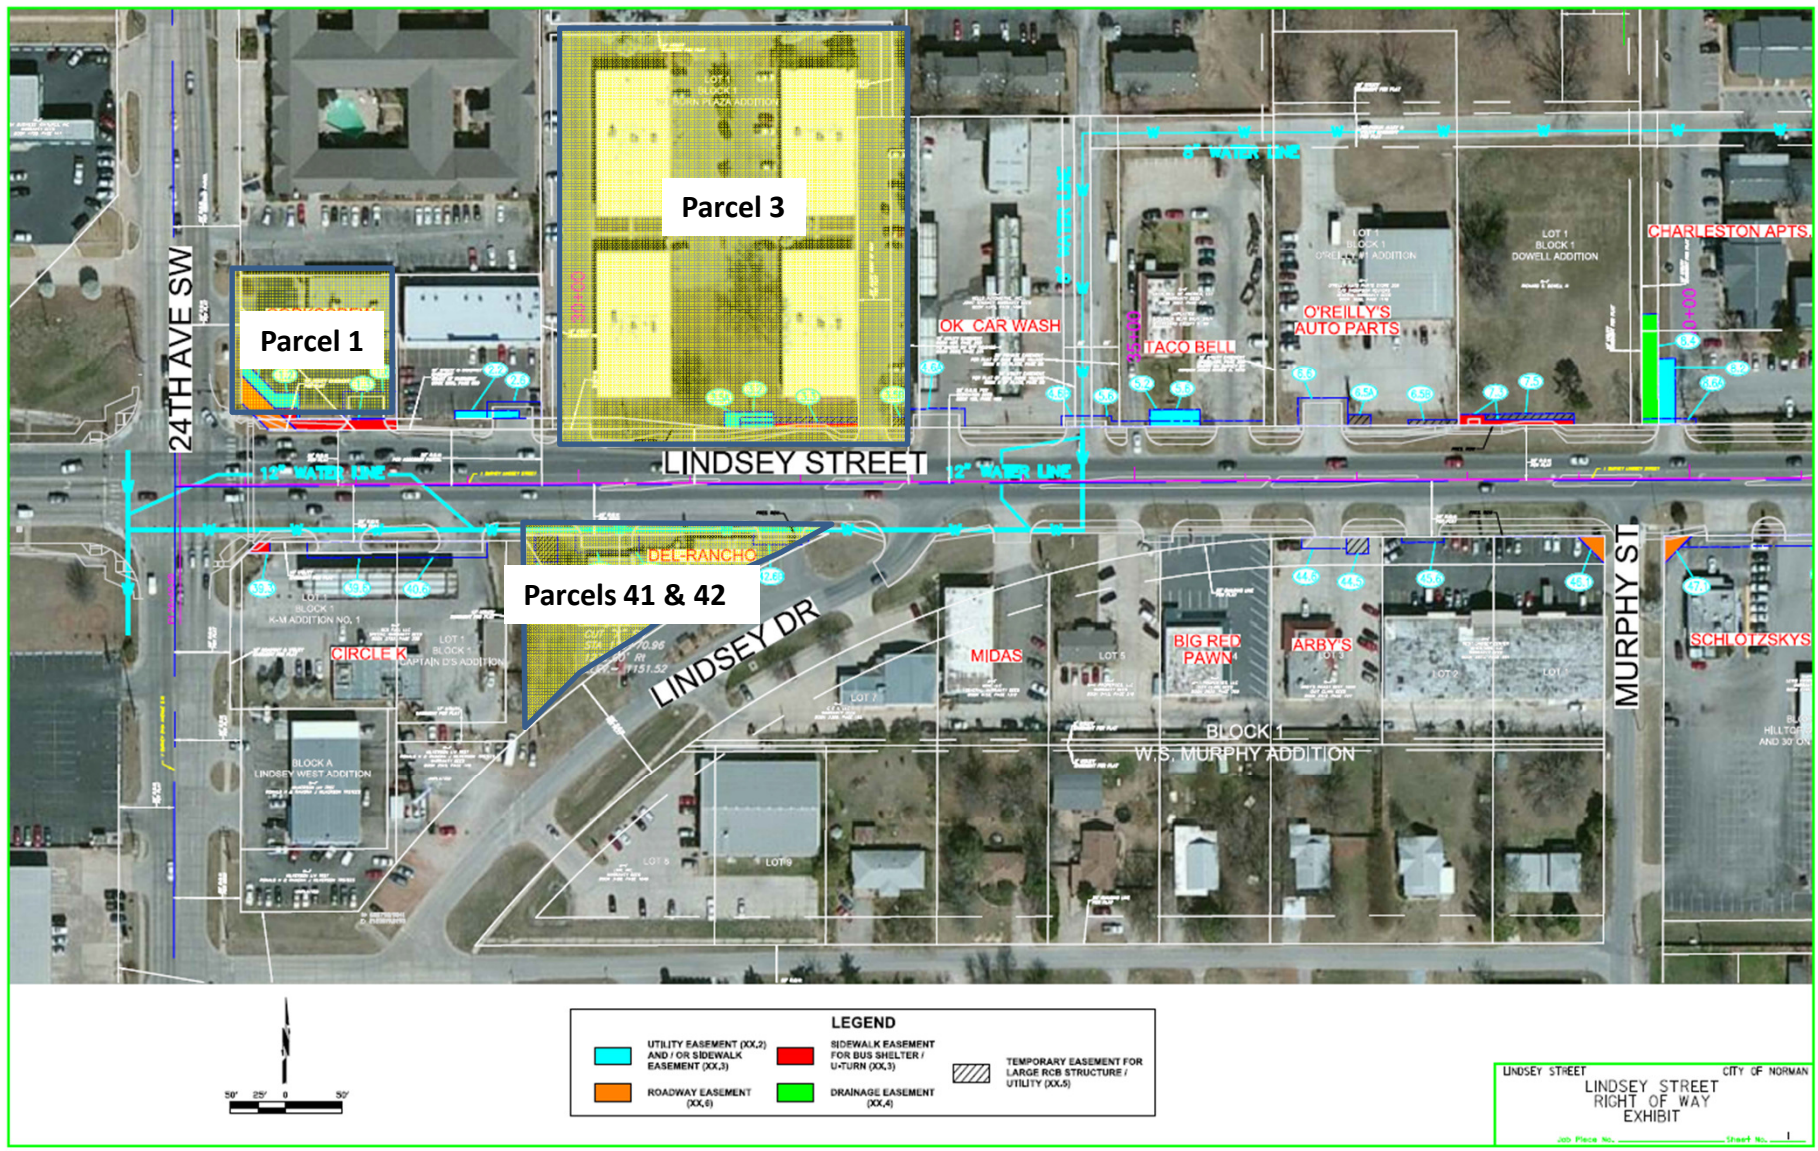


LEGEND			
	UTILITY EASEMENT (XX,2) AND / OR SIDEWALK EASEMENT (XX,3)		SIDEWALK EASEMENT FOR BUS SHELTER / UTURN (XX,3)
	ROADWAY EASEMENT (XX,6)		DRAINAGE EASEMENT (XX,4)
	TEMPORARY EASEMENT FOR LARGE RCB STRUCTURE / UTILITY (XX,5)		


LINDSEY STREET CITY OF NORMAN
LINDSEY STREET
RIGHT OF WAY
EXHIBIT
Job Plan No. _____ Sheet No. 1

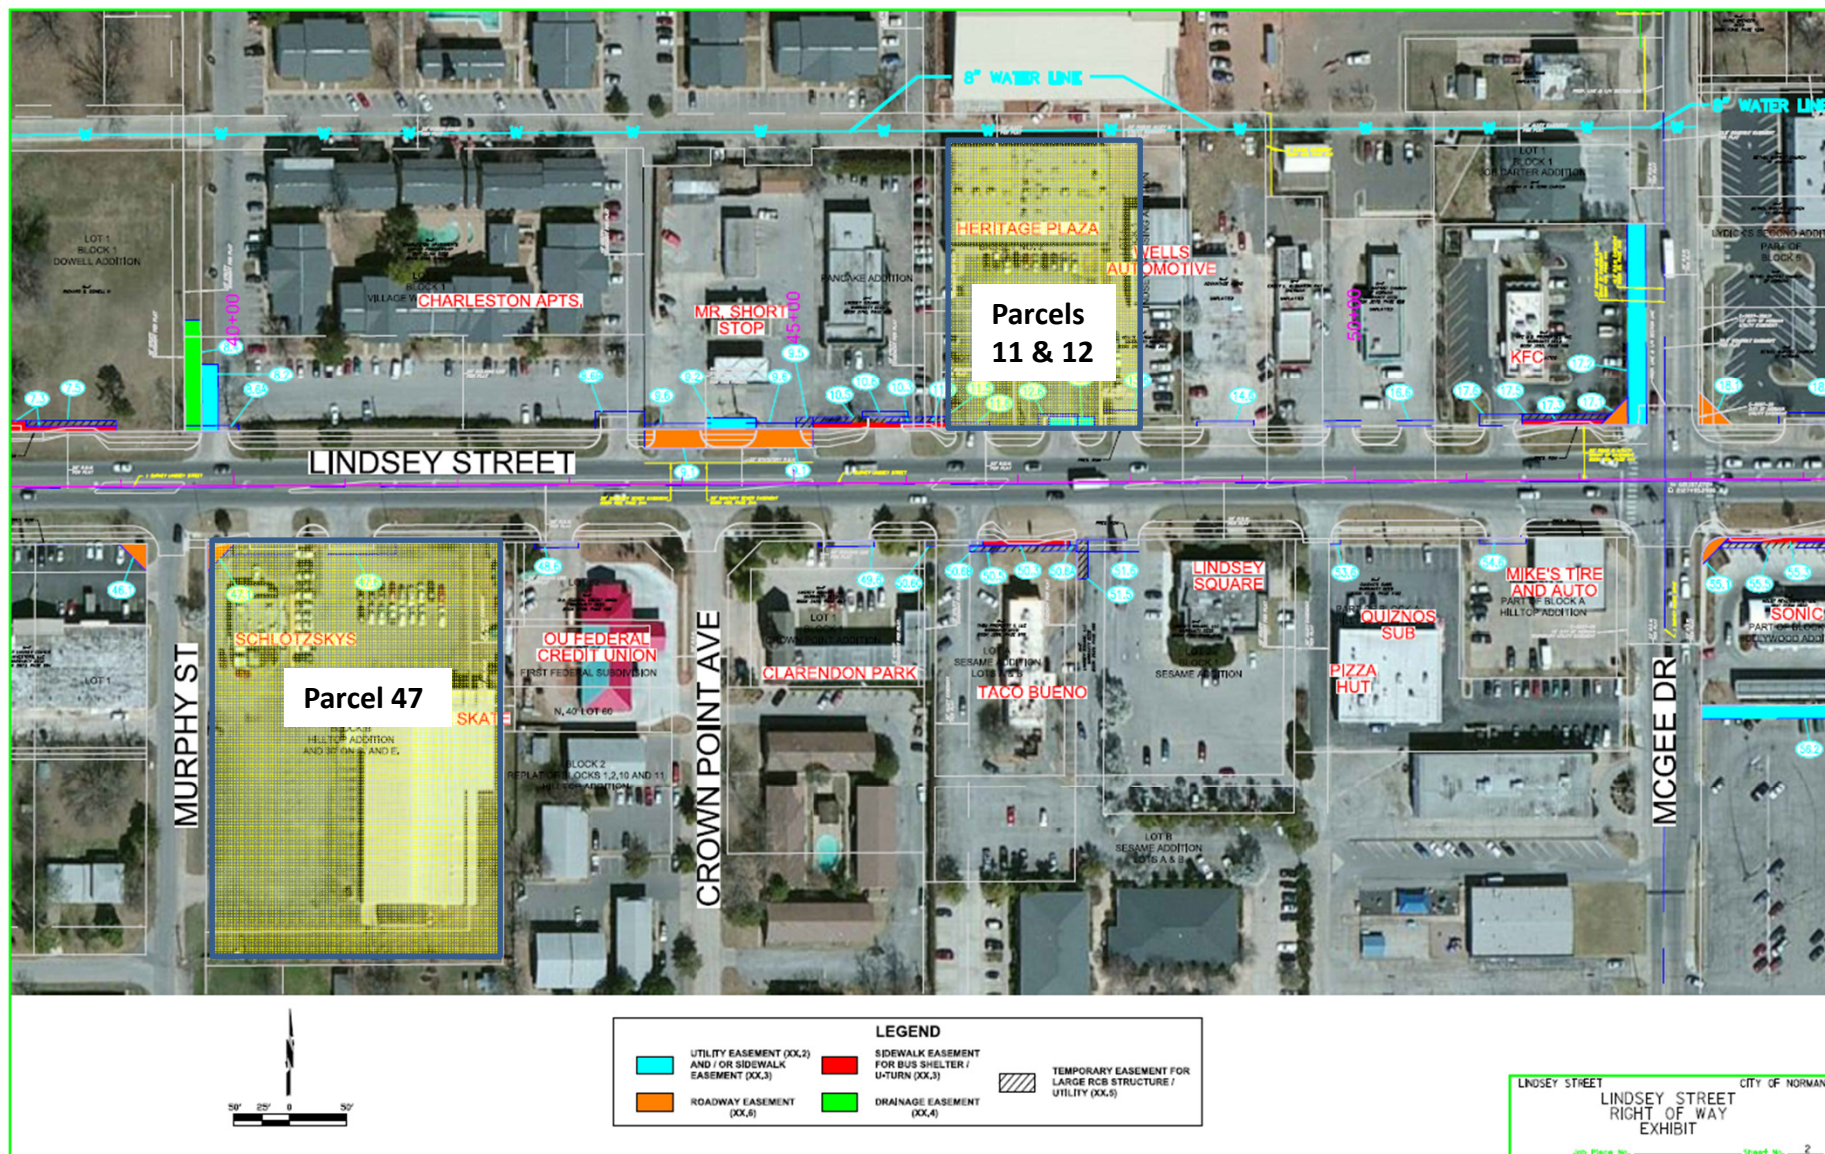


D/22/2024

P:\LEON\648-KCN-CIV-2552\2015001-Lindsey\2486rry\A-20-DESIGN-40-CAD\Draw_Plane\30m_Plan_With_Rof\3-Sheets.dgn Exhibit 3-Sheets.dgn

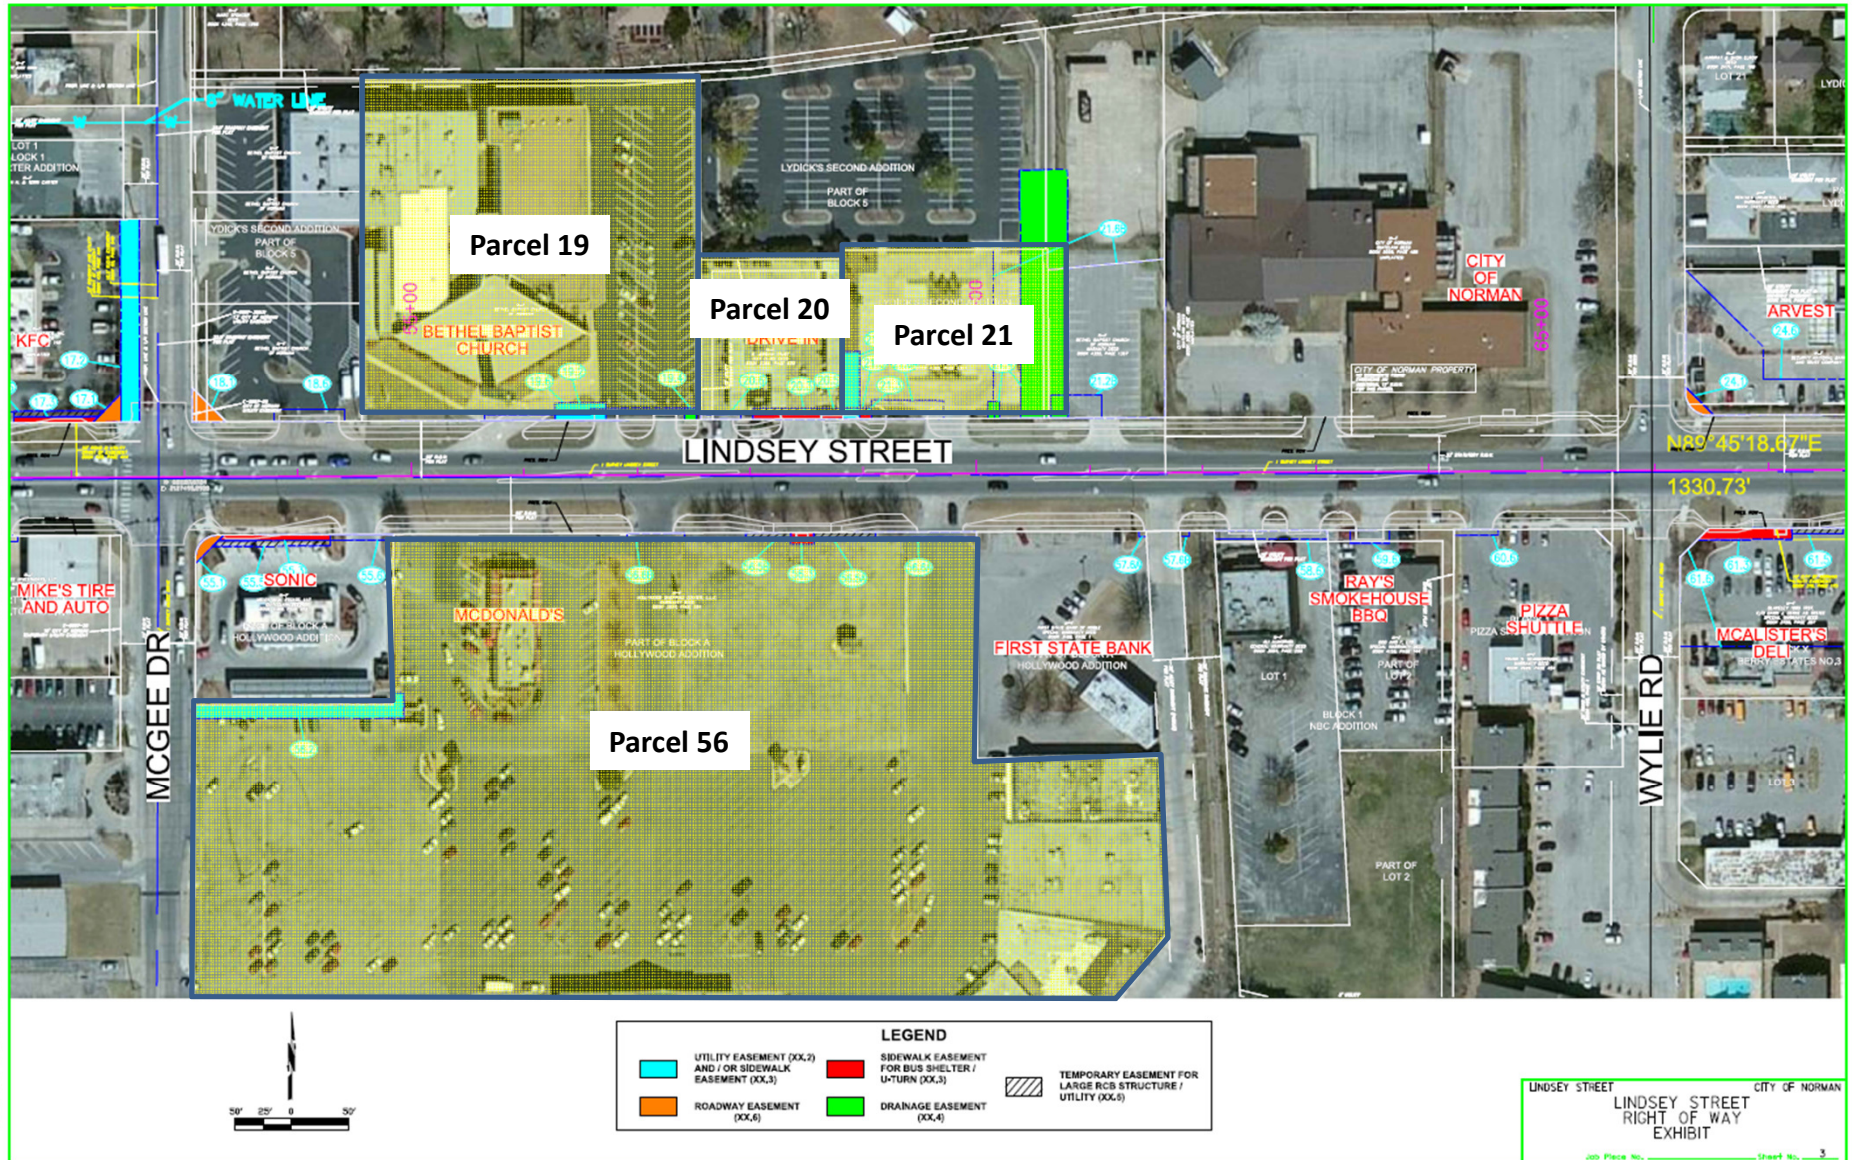

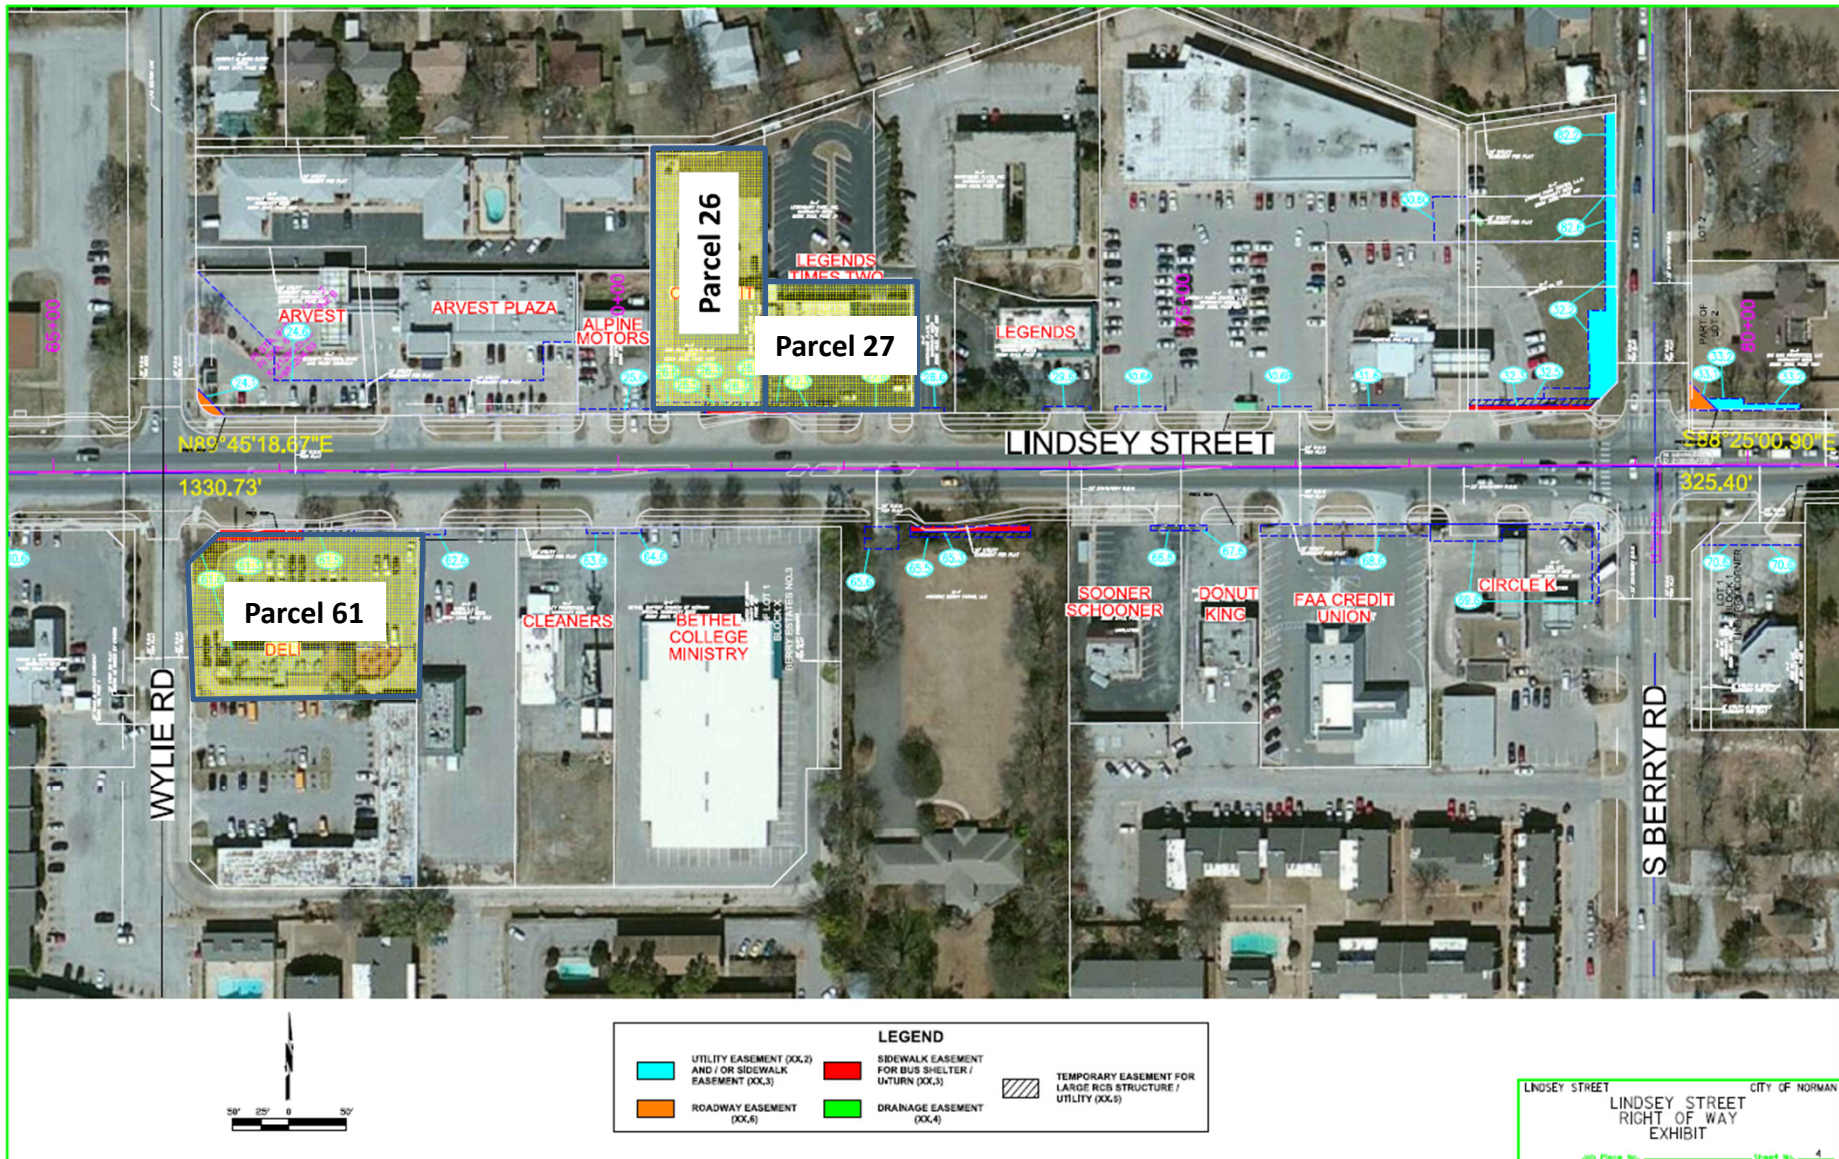

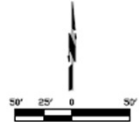

LEGEND					
	UTILITY EASEMENT (XX,2) AND / OR SIDEWALK EASEMENT (XX,3)		SIDEWALK EASEMENT FOR BUS SHELTER / U-TURN (XX,3)		TEMPORARY EASEMENT FOR LARGE RCB STRUCTURE / UTILITY (XX,5)
	ROADWAY EASEMENT (XX,6)		DRAINAGE EASEMENT (XX,4)		

LINDSEY STREET CITY OF NORMAN
LINDSEY STREET
RIGHT OF WAY
EXHIBIT
JOB Plan No. _____ Sheet No. 5