
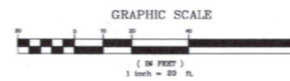



78 FOOT COURTS
NOT
INCLUDED

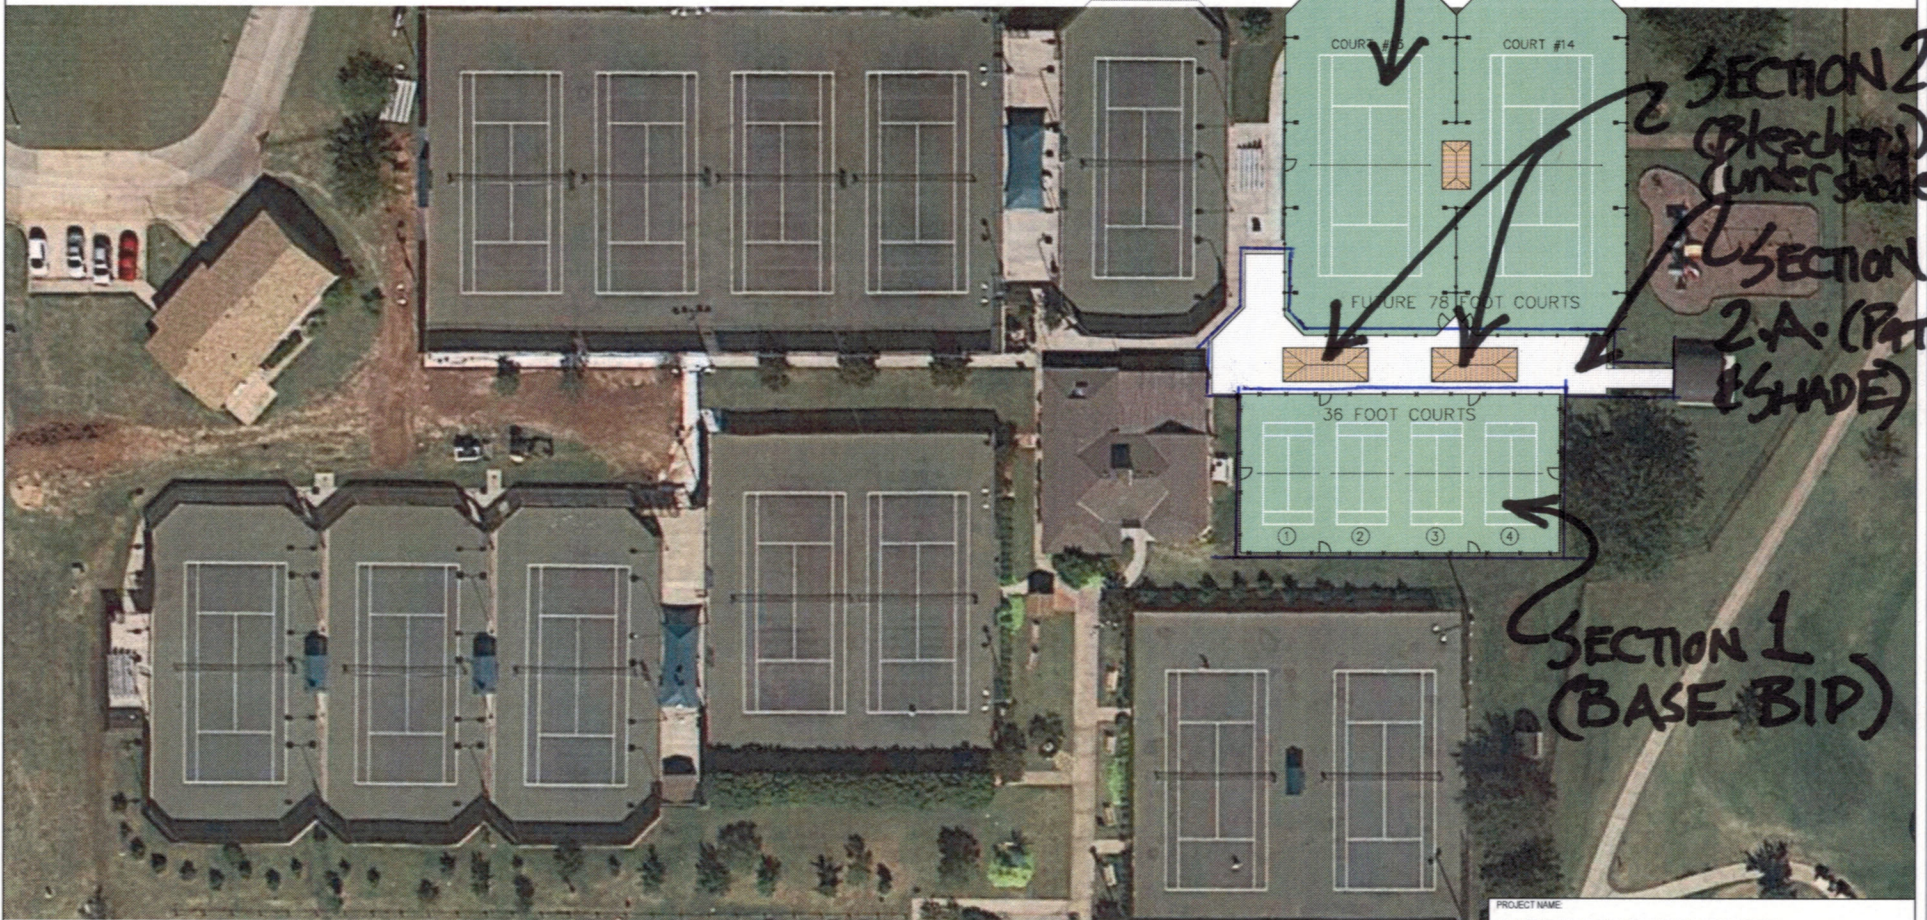

PROJECT NAME: WESTWOOD TENNIS CENTER		
NORMAN, OKLAHOMA		
 UNITED STATES TENNIS ASSOCIATION 70 WEST RED OAK LANE WHITE PLAINS, NEW YORK 10604 DAVID W. LASOTA, TENNIS FACILITY CONSULTANT VIRGIL CHRISTIAN, DIRECTOR, COMMUNITY TENNIS DEVELOPMENT (914) 607-2366		
DRAWING DATE: MAY 21, 2014	PROJECT: TPA-7319	DRAWN BY: DWL
SCALE: AS SHOWN		CHECKED BY: VHC
DRAWING NAME: FACILITY EXPANSION CONCEPT		