


D/22/2024

P:\LEON\648-KCN-CIV-255203\001-Lindsey\248\rry\20_DESIGN\40_C40\Draw_Plane\30m_Plan_With_Rof\3_Sheets.dgn Exhibit 3_Sheets.dgn

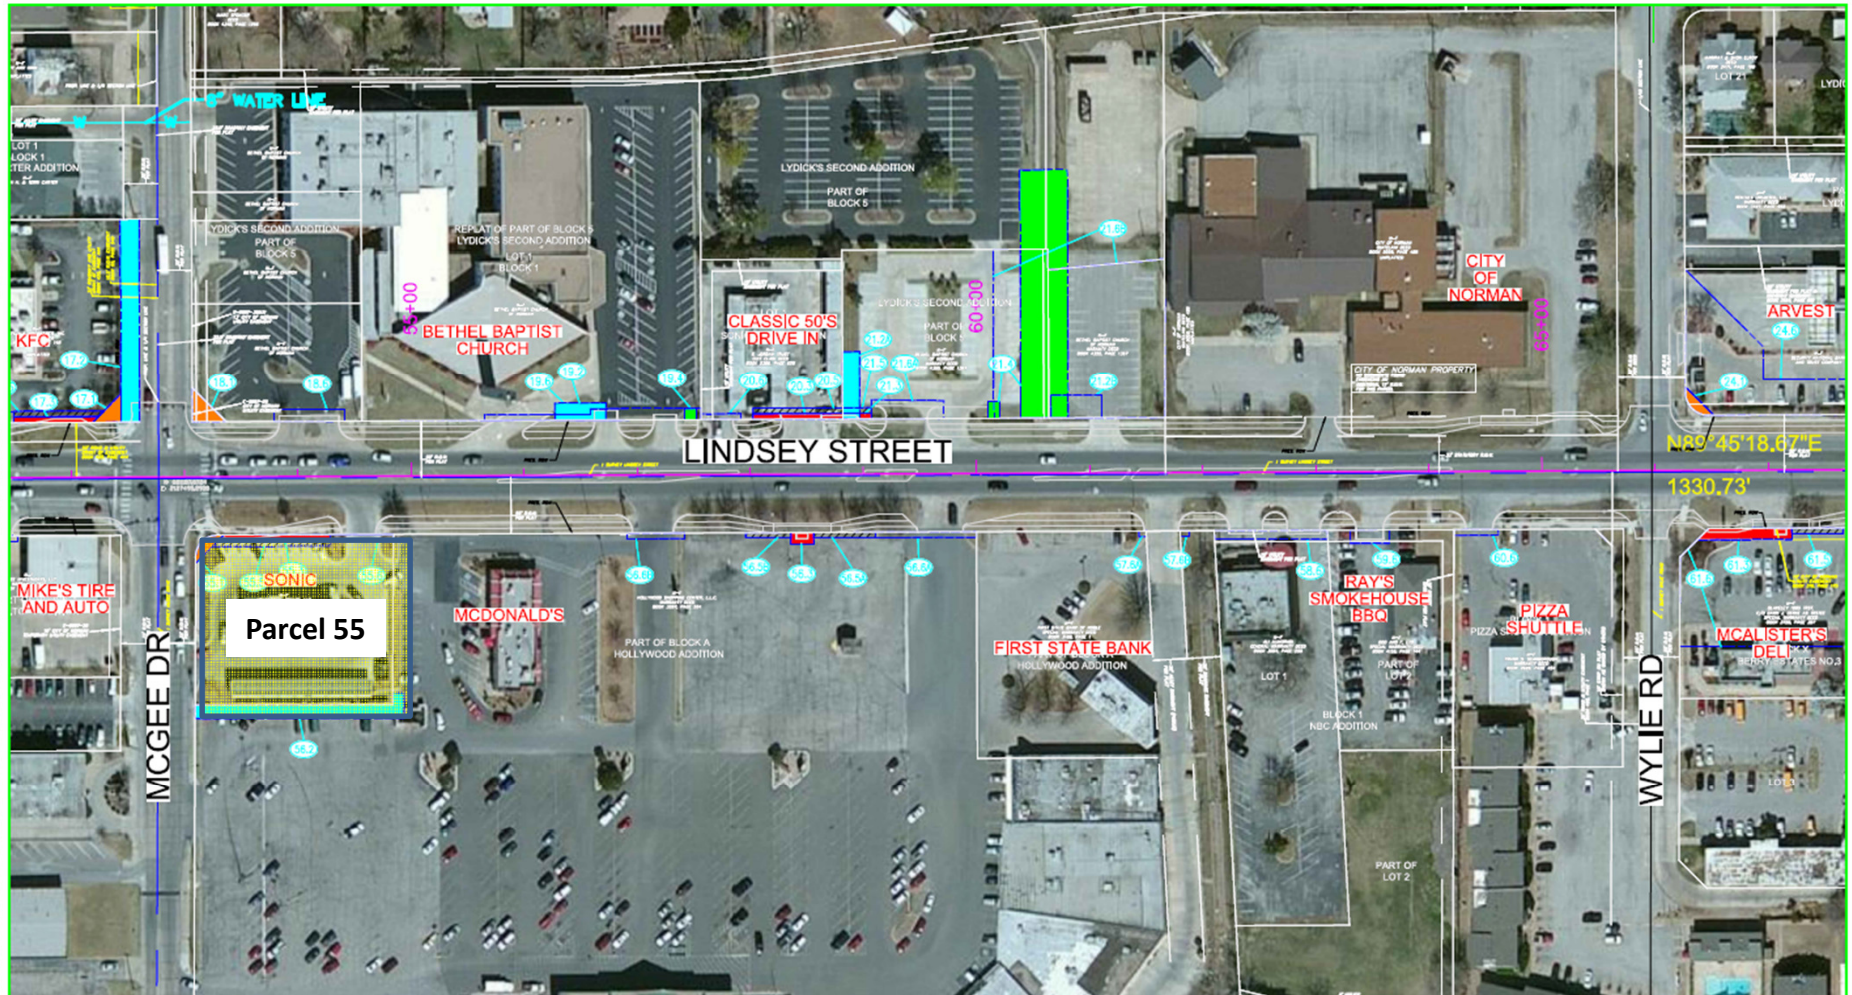

LEGEND				
	UTILITY EASEMENT (XX,2) AND / OR SIDEWALK EASEMENT (XX,3)		SIDEWALK EASEMENT FOR BUS SHELTER / U-TURN (XX,3)	 TEMPORARY EASEMENT FOR LARGE RCB STRUCTURE / UTILITY (XX,6)
	ROADWAY EASEMENT (XX,6)		DRAINAGE EASEMENT (XX,4)	

LINDSEY STREET
LINDSEY STREET
RIGHT OF WAY
EXHIBIT
JOB Piece No. _____ Sheet No. 3