


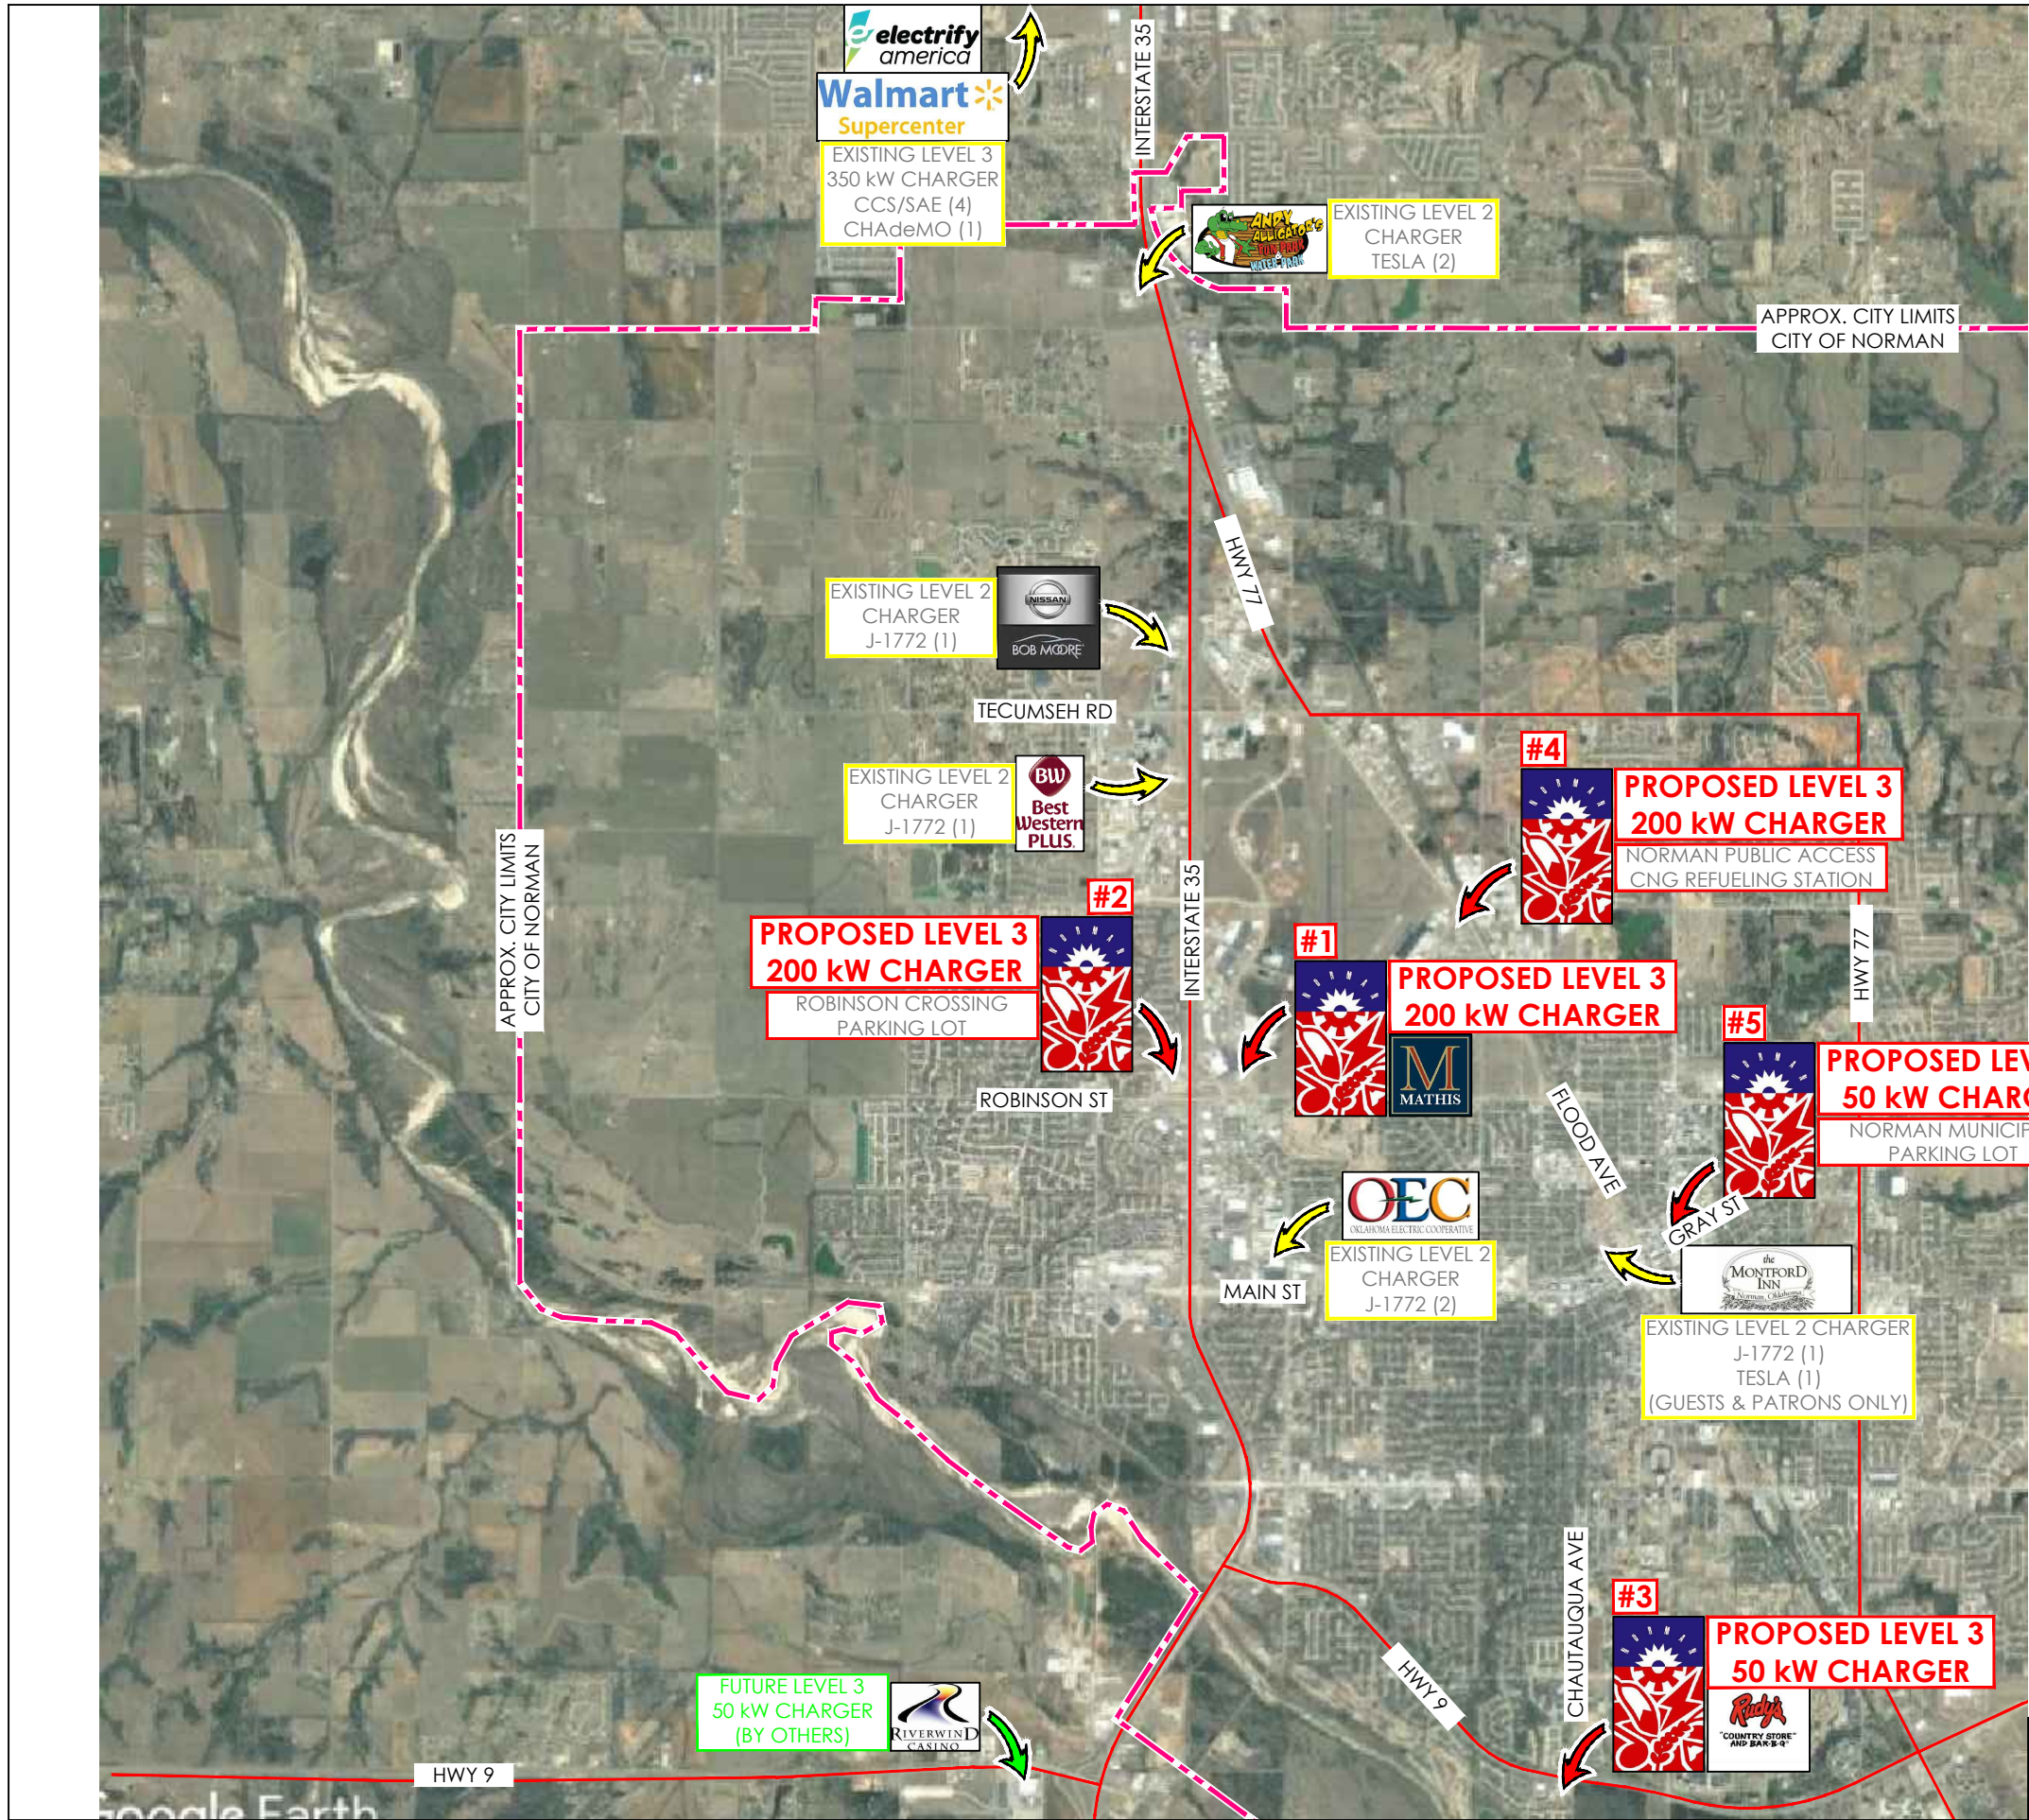

216 S. MAIN STREET
P.O. BOX 1538
JOPLIN, MISSOURI 64802
TEL: 417.624.2333
FAX: 417.624.2441
EMAIL: jbolte@small-arrow.com

SMALL ARROW ENGINEERING, LLC.

CERTIFICATES OF AUTHORIZATION:
MISSOURI: E-2010013647
KANSAS: E-1930
ARKANSAS: 2097
OKLAHOMA: 5937

NOT FOR CONSTRUCTION

JOHN H. BOLTE - PROFESSIONAL ENGINEER
MO LIC E22511 OK LIC 18035
KS LIC 14094 AR LIC 14310


FRANCIS SOLAR EV STATION SITES
CITY OF NORMAN
Norman Metro EV Infrastructure
Proposed EV Station Installations (5)
AUGUST 2019

SURVEY BY: GOOGLE PROJECT #: 19900
DRAWN BY: TED DATE: 08/09/2019
CHECKED BY: JHB SCALE: 1"=5000'

PROJECT: FRANCIS SOLAR EV STATIONS

SHEET DESC: EV STATION MAP

SHEET: 1 OF 1

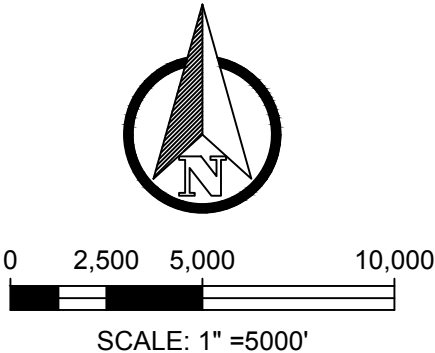

This drawing and the details on it are the sole property of the Engineer and may be used for this specific project only. It shall not be loaned, copied or reproduced, or in part, or for any other purpose or project without the written consent of the Engineer.

Copyright © 2018 by Small Arrow Engineering, LLC.