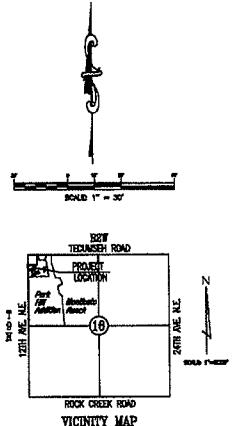
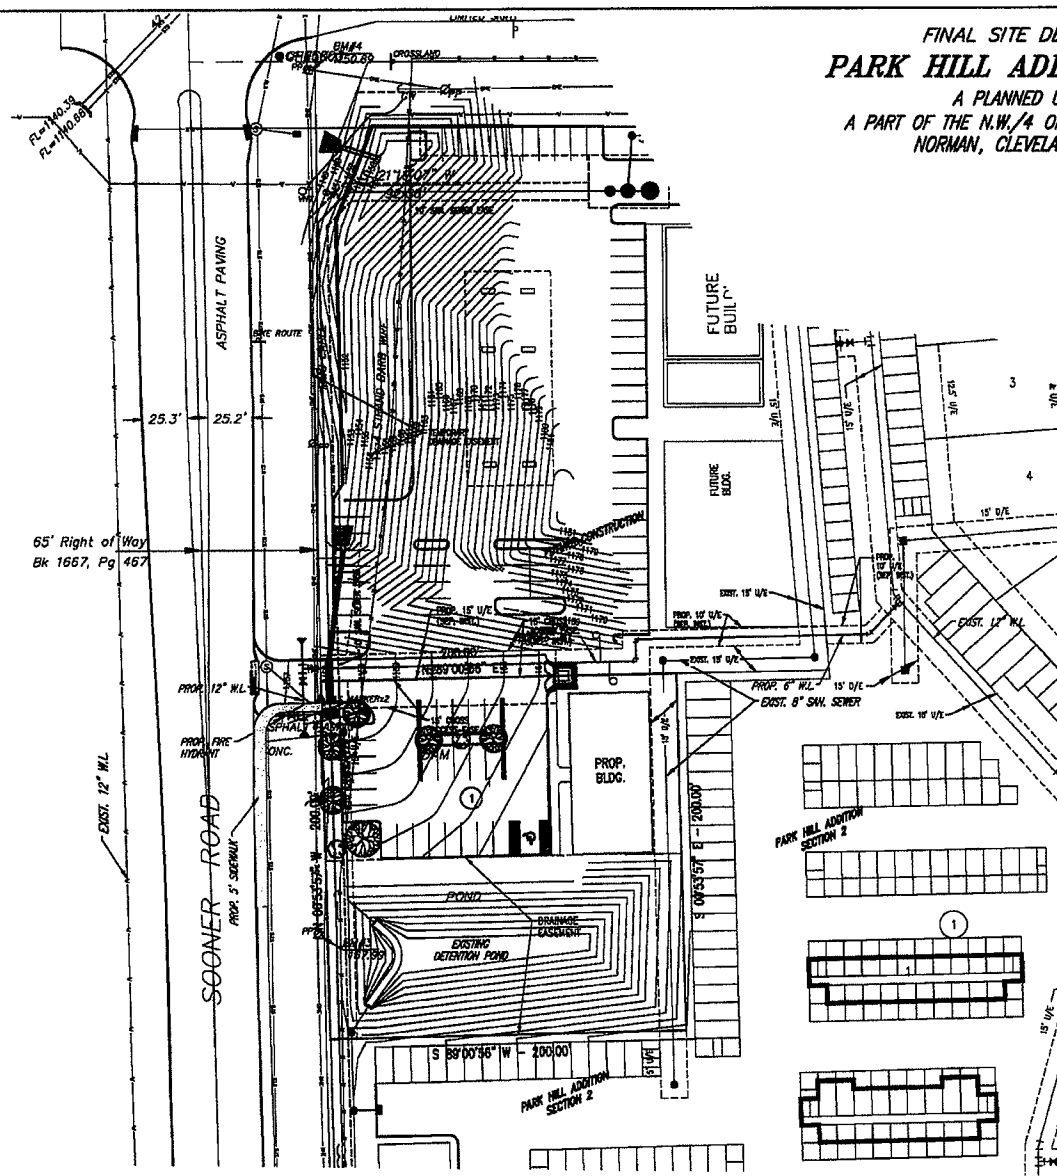


A PLANNED UNIT DEVELOPMENT
A PART OF THE N.W./4 OF SECTION 16, T9N, R2W, I.M.
NORMAN, CLEVELAND COUNTY, OKLAHOMA

A PART OF THE N.W./4 OF SECTION 16, T9N, R2W, I.M.
NORMAN, CLEVELAND COUNTY, OKLAHOMA

[illegible]

- NOTES:
1. ALL SIDEWALKS WILL BE CONSTRUCTED IN ACCORDANCE WITH THE FINAL PLANS AND THE CITY OF NORMAN STANDARDS AND SPECIFICATIONS.
 2. FIRE HYDRANTS WILL BE LOCATED AND INSTALLED IN ACCORDANCE WITH THE FINAL PLANS AND THE CITY OF NORMAN STANDARDS AND SPECIFICATIONS.
 3. FACADE COVERAGE REQUIREMENTS FOR EACH LOT WILL BE AT BUILDING PERMIT STAGE. IF ADDITIONAL WATERLINES AND FIRE HYDRANTS ARE NEEDED, THEY WILL BE SUBMITTED WITH THE BUILDING PERMITS.

PARK HILL ADDITION SECTION 3

**ECUMENICAL AVE. & 12th AVE. N.E.
NORMAN, OKLAHOMA**

SMC

SMC Consulting Engineers, P.C.
 415 Main St. - Chelsea, MA 01937
 Tel: 617-339-7778 Fax: 617-339-7800
 e-mail: smc@smc-engineers.com
 website: www.smc-engineers.com

PROJECT: **WATERCUT**
 DATED: **JANUARY 15, 2019**
 SCALE: **1" = 30'**
 DRAWN: **B.G.S.**
 CHECKED: **D.S.**
 P.E. NUMBER: **00000000**

FINAL SITE DEVELOPMENT
 PLAN

SHEET NO.