
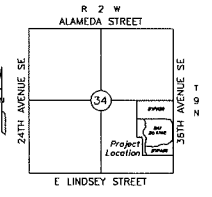
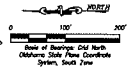


SITE PLAN FOR THE BARN AT TERRA VERDE SCHOOL
 A PRELIMINARY PLAT OF PART OF THE SOUTHEAST 1/4, SECTION 34, T.9N, R.2W, I.M.
 NORMAN, CLEVELAND COUNTY, OKLAHOMA

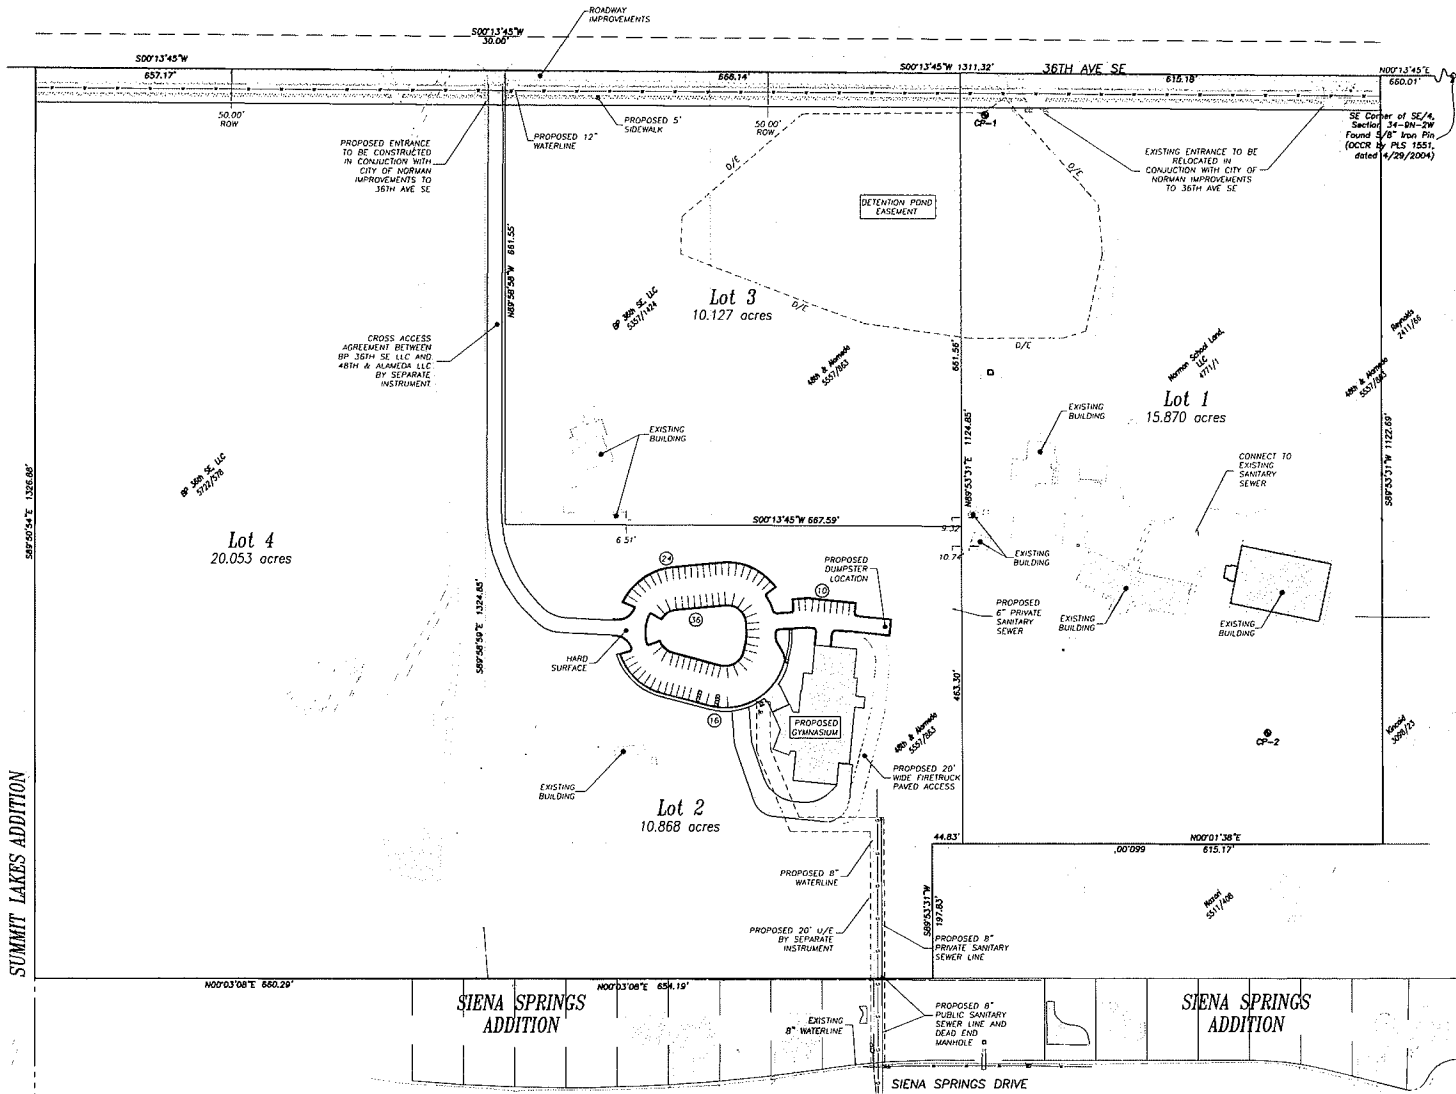

LOCATION MAP

HORIZONTAL DATUM:
 BEARINGS AND DISTANCES SHOWN ARE BASED ON THE OKLAHOMA STATE PLANE COORDINATE SYSTEM (NAD83) SOUTH ZONE

VERTICAL DATUM: HANDBS
 ELEVATIONS: D-1
 MONITORING: 85207545
 EXISTING: 20108101
 ELEVATION: 1193.02

VERTICAL DATUM: HANDBS
 ELEVATIONS: D-1
 MONITORING: 85207545
 EXISTING: 20108101
 ELEVATION: 1204.97

SUMMIT LAKES ADDITION



MB MacBax & Associates
 civil engineering & land surveying services
 323-B South Main
 Norman, OK 73068
 Phone: 405-572-7254
 MacBaxLS@gmail.com