

This is Brent Bartel Requesting
ok for Encroachment for sidewalk
2 feet 6 inches wide x 40 feet ^{long} on each side
of house @ 208 Wilderness Dr, Norman,
OK, 73071

LOT 10 Blk 5
in
Sutton Place Addition,

Thanks,
Brent Bartel,

Bartel.brent@yahoo.com
405-249-9114

FILED IN THE OFFICE
OF THE CITY CLERK
ON 10/8/19

WILDERNESS DR

6

63.23

63.23

63.23

208 Wilderness Dr

120

120

5' U/E

17' U/E

63.23

63.23⁸

63.23



Map produced by the City of Norman
Geographic Information System

The City of Norman assumes no
Responsibility for errors or omissions
in the information presented.


Zoning: R-1

208 Wilderness Dr

Scale: 1"=20'

SUTTON PLACE #2
LOT 10 BLK 5



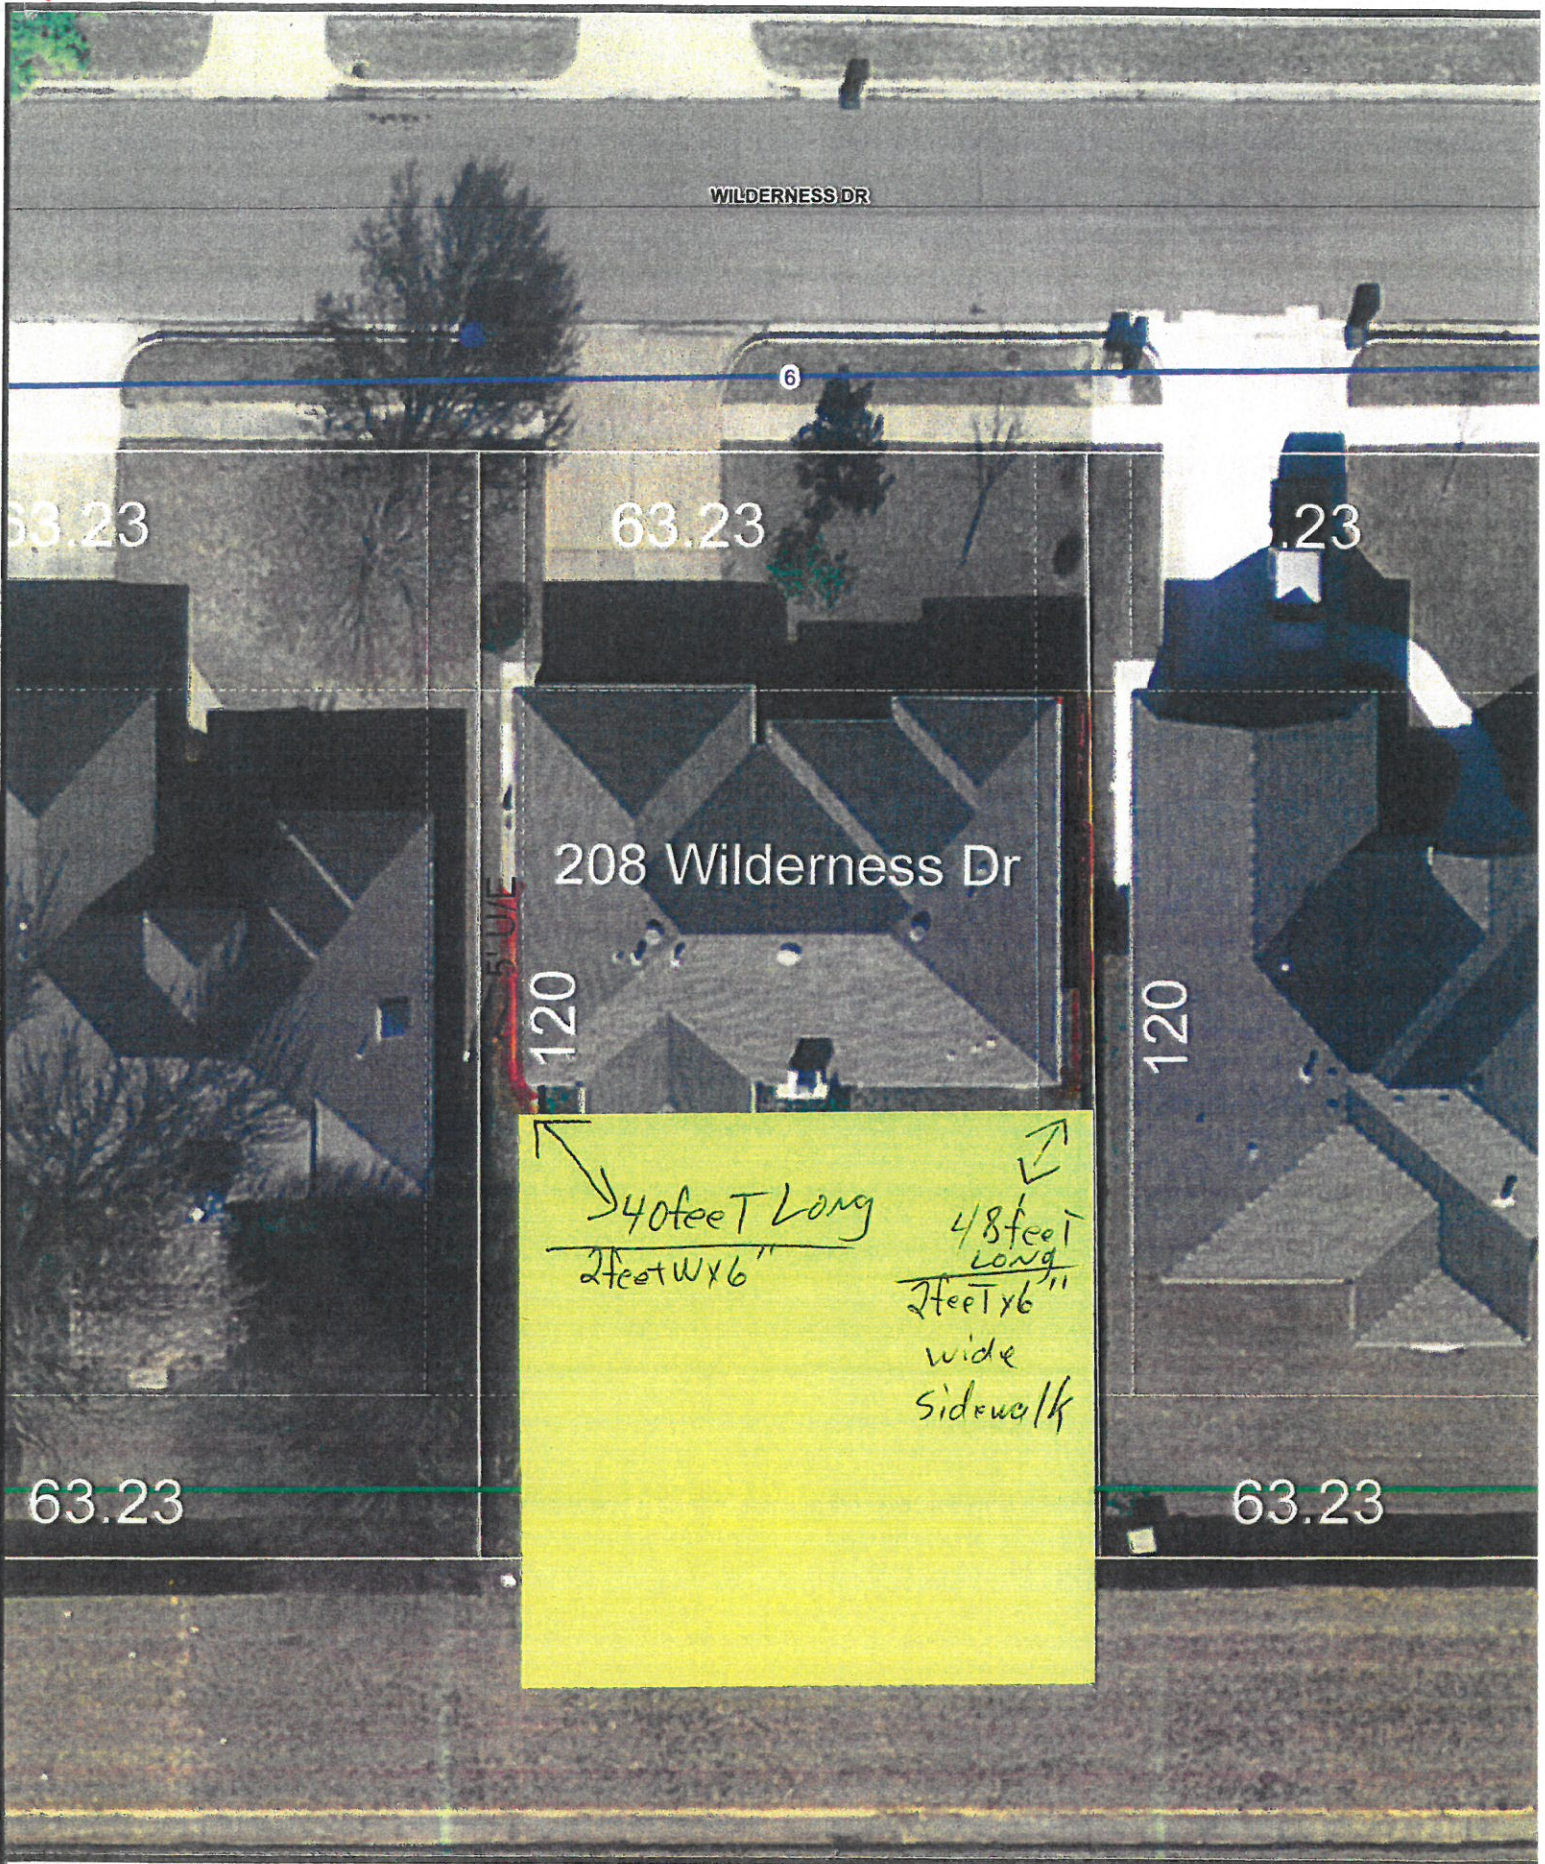

208 Wilderness Dr

Zoning: R-1

Scale: 1"=20'

SUTTON PLACE #2
LOT 10 BLK 5

