



- 80% Masonry Coverage
- 48" Masonry Base/Facade

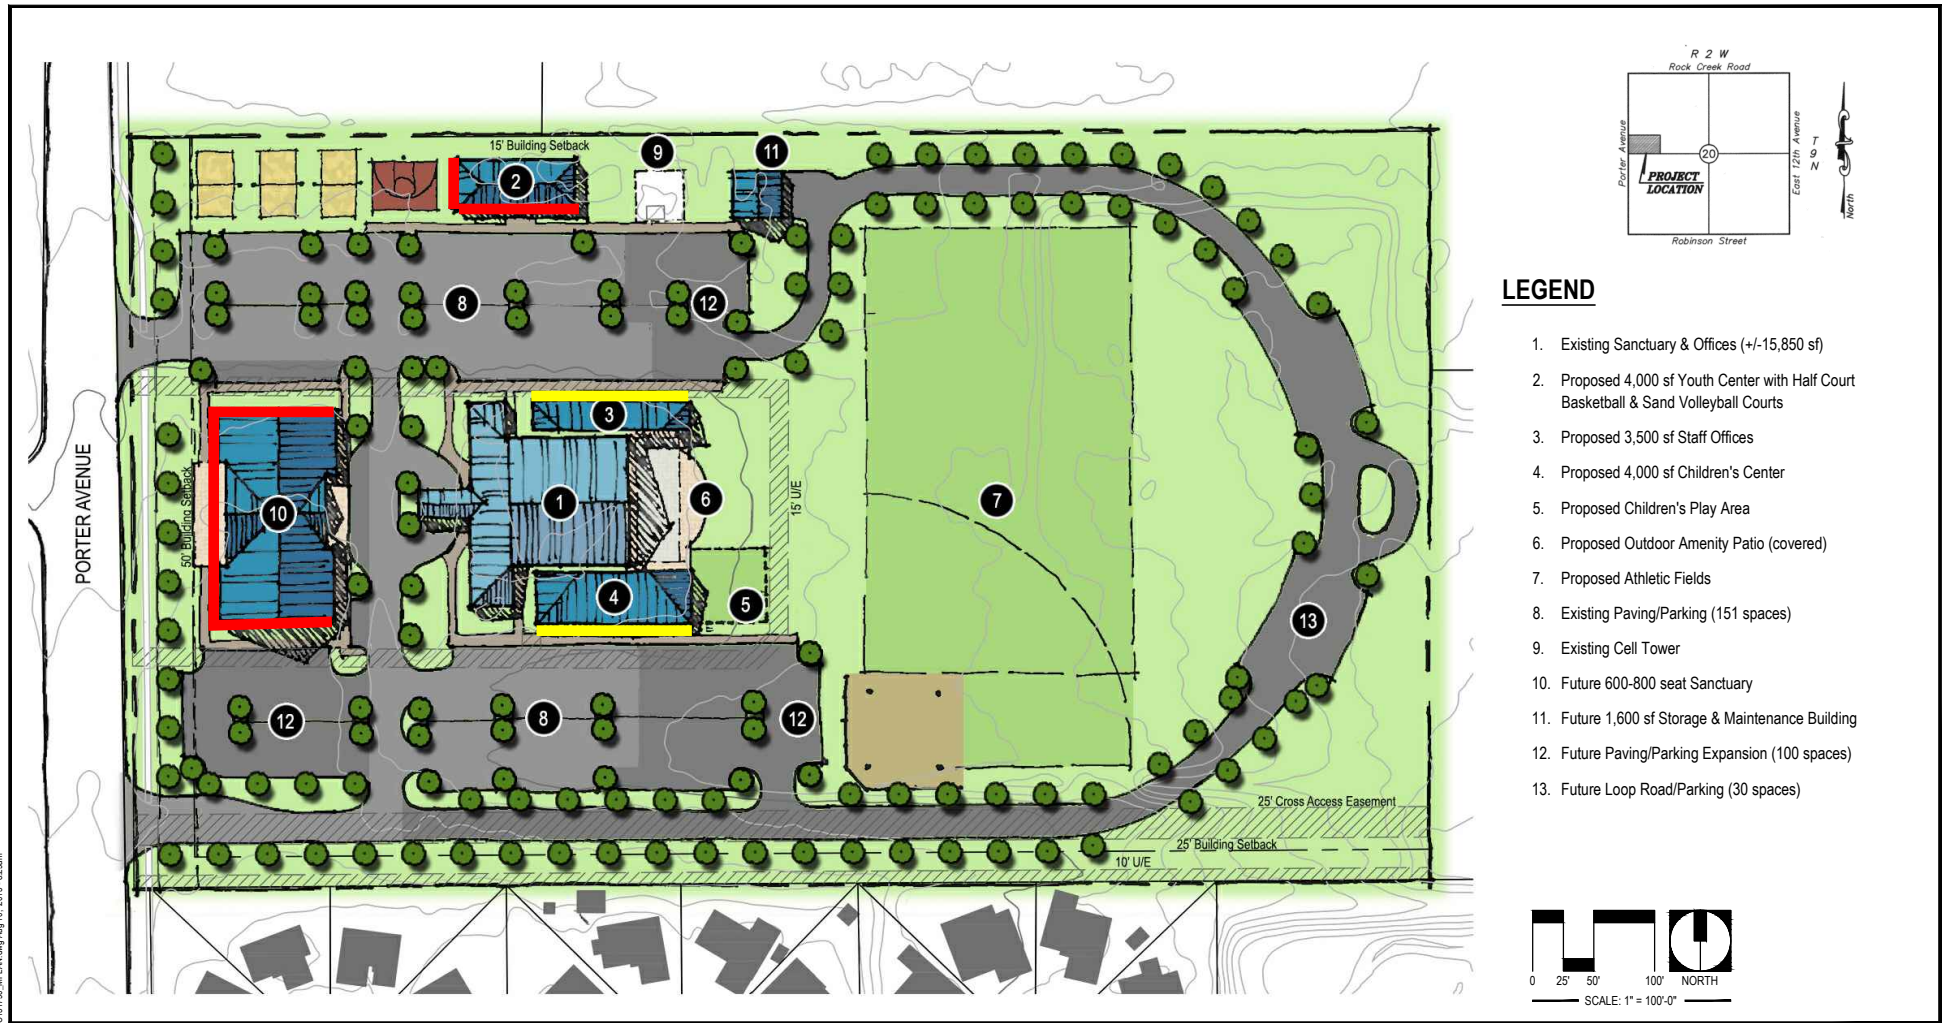

LEGEND

- Existing Sanctuary & Offices (+/-15,850 sf)
- Proposed 4,000 sf Youth Center with Half Court Basketball & Sand Volleyball Courts
- Proposed 3,500 sf Staff Offices
- Proposed 4,000 sf Children's Center
- Proposed Children's Play Area
- Proposed Outdoor Amenity Patio (covered)
- Proposed Athletic Fields
- Existing Paving/Parking (151 spaces)
- Existing Cell Tower
- Future 600-800 seat Sanctuary
- Future 1,600 sf Storage & Maintenance Building
- Future Paving/Parking Expansion (100 spaces)
- Future Loop Road/Parking (30 spaces)

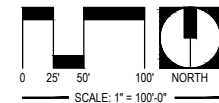

1015 N. BROADWAY AVENUE, SUITE 300
OKLAHOMA CITY, OK 73102
P: 405.842.1066 F: 405.843.4687

OKC | Norman | Tulsa | Woodward
www.cardinalengineers.com
CA# 71110, expiration date 06.30.2016

DRAWING TITLE
PRELIMINARY DEVELOPMENT MAP

SPECIAL USE EXTERIOR APPEARANCE VARIANCE

Project
NORMAN COMMUNITY CHURCH OF THE NAZARENE

Location
1801 N. PORTER AVENUE
NORMAN, OK 73071

Prepared For
NORMAN COMMUNITY CHURCH OF THE NAZARENE
NORMAN, OK

SIGNATURE/SEAL:

Project No. NCNC151790
Drawn By NLC
Checked By NLC
Date 08.10.2015
Scale AS SHOWN
Issued For APP FOR SPECIAL USE
Drawing No.

EXHIBIT A.2

Building 2: 80% masonry coverage on west & south facades.

Building 3: 48" masonry at base of north facade.

Building 4: 48" masonry at base of south facade.

Building 10: 80% masonry coverage on North, West & South facades.