


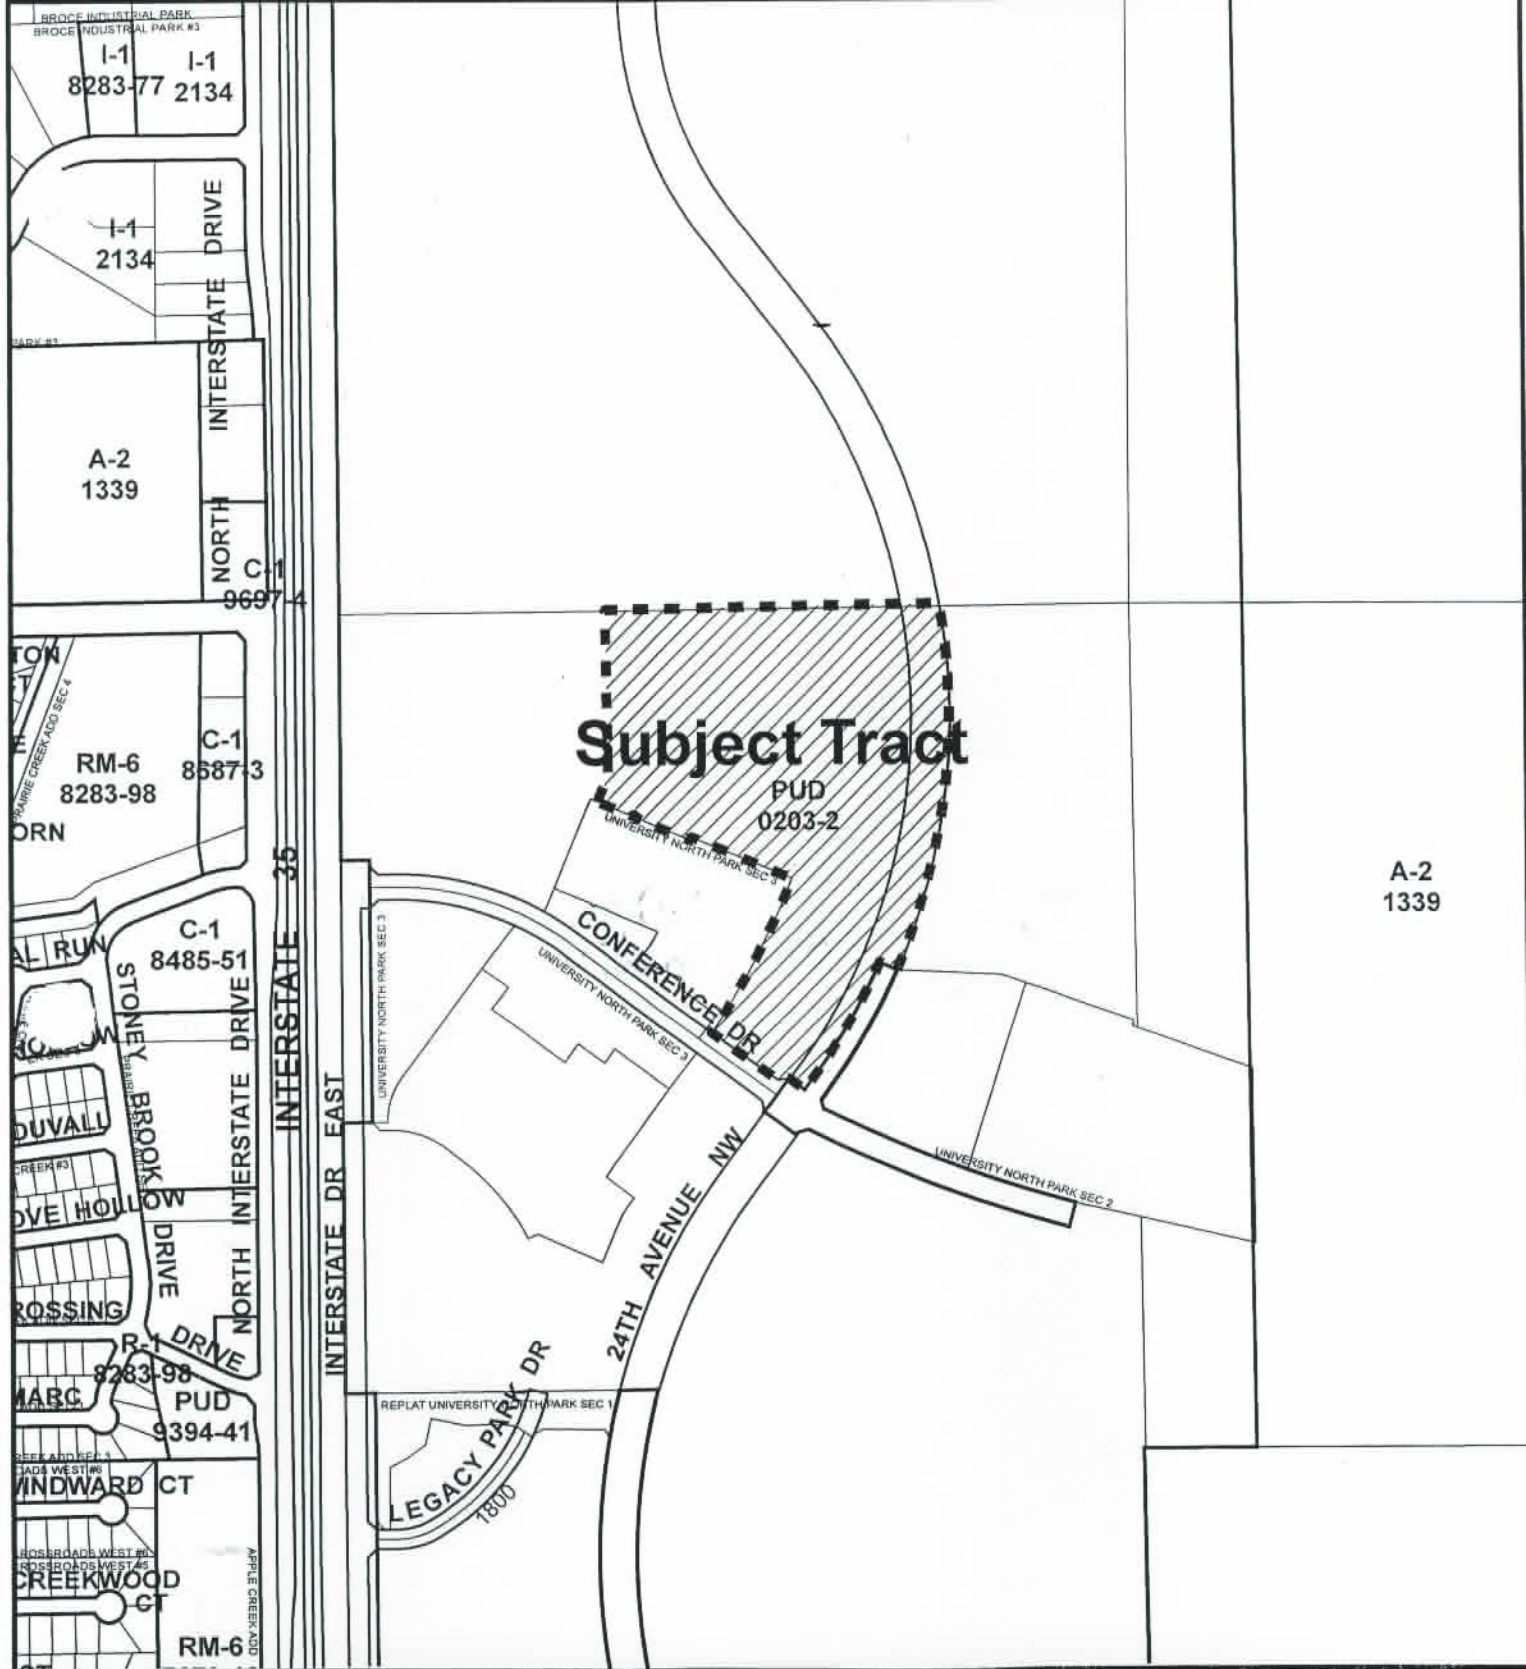

UNIVERSITY NORTH PARK ADDITION, SECTION VI

OWNER/DEVELOPER: University Town Center, L.L.C.
ENGINEER: SMC Consulting Engineers, P.C.