




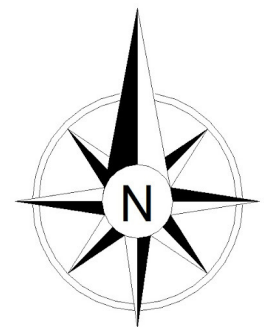


State Highway 9 and 24th Avenue SE Multimodal Path Modifications

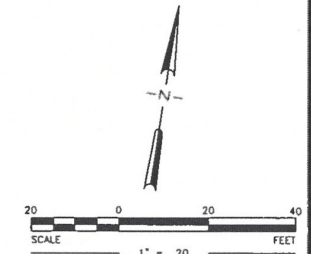


FED. ROAD DIST. NO.	STATE	PROJ. NO.	FISCAL YEAR	SHEET NO.	TOTAL SHEETS
	OKLA.	26879(04)		5	22

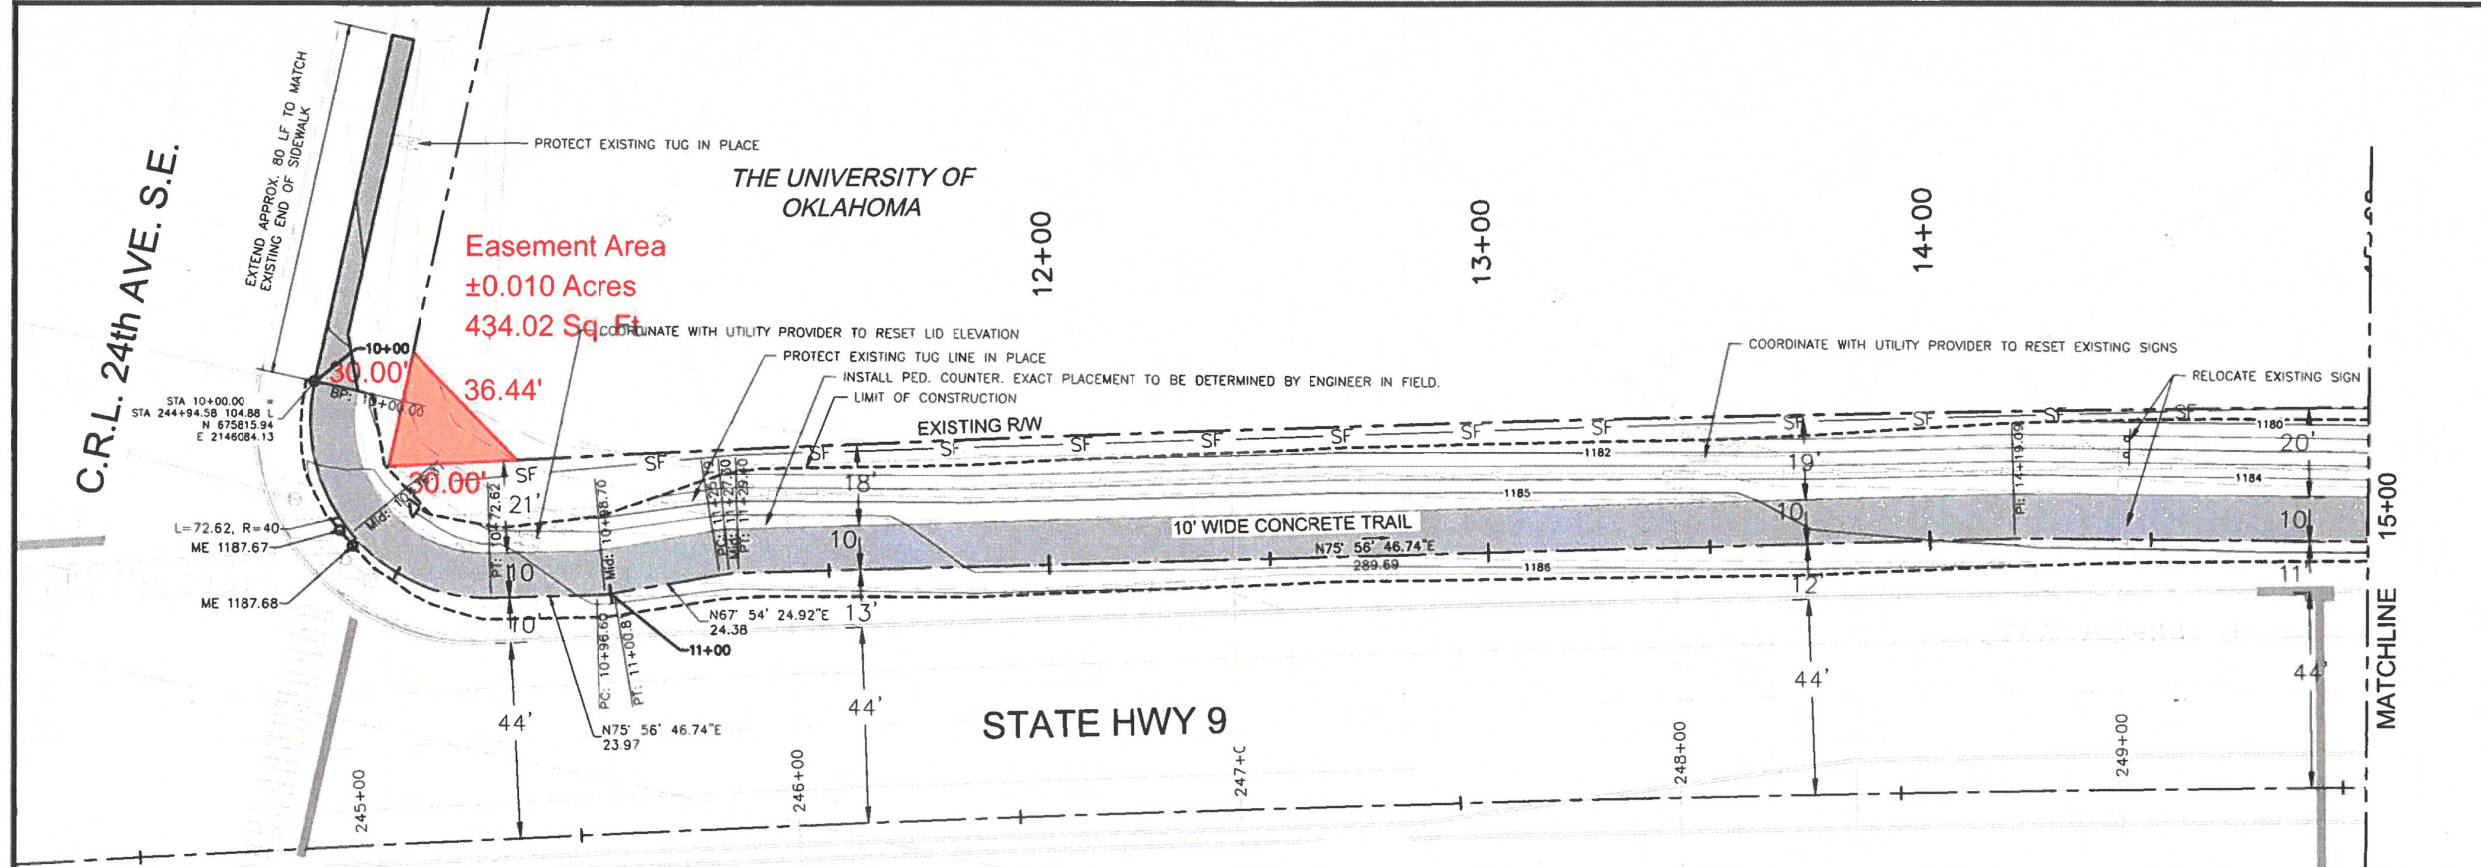

SOUTH EDGE OF SIDEWALK
 Horizontal Scale: 1" = 20'
 Vertical Scale: 1" = 4'
 Vertical Exaggeration: x 5

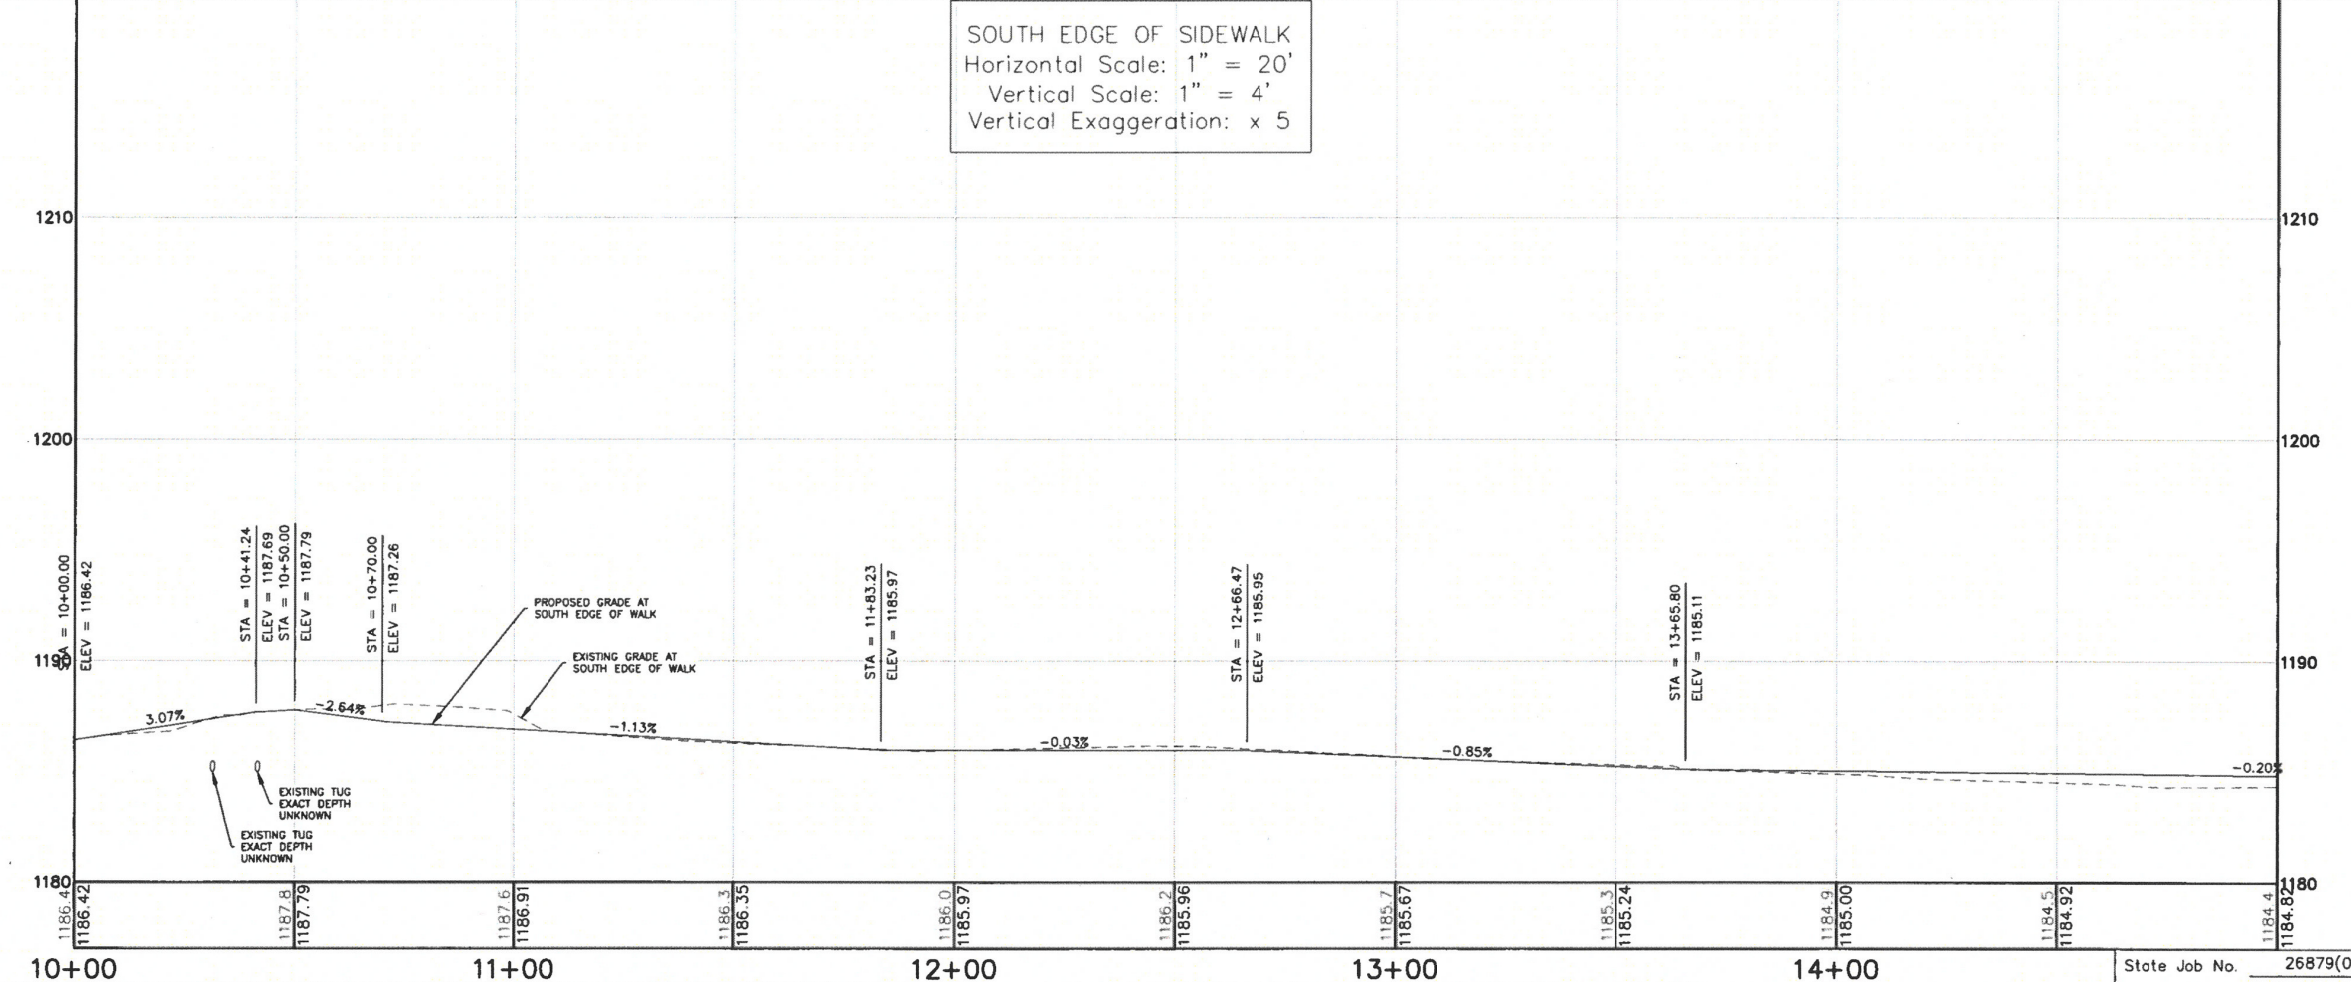

FED. ROAD DIST. NO.	STATE	PROJ. NO.	FISCAL YEAR	SHEET NO.	TOTAL SHEETS
	OKLA.	26879(04)		5	22

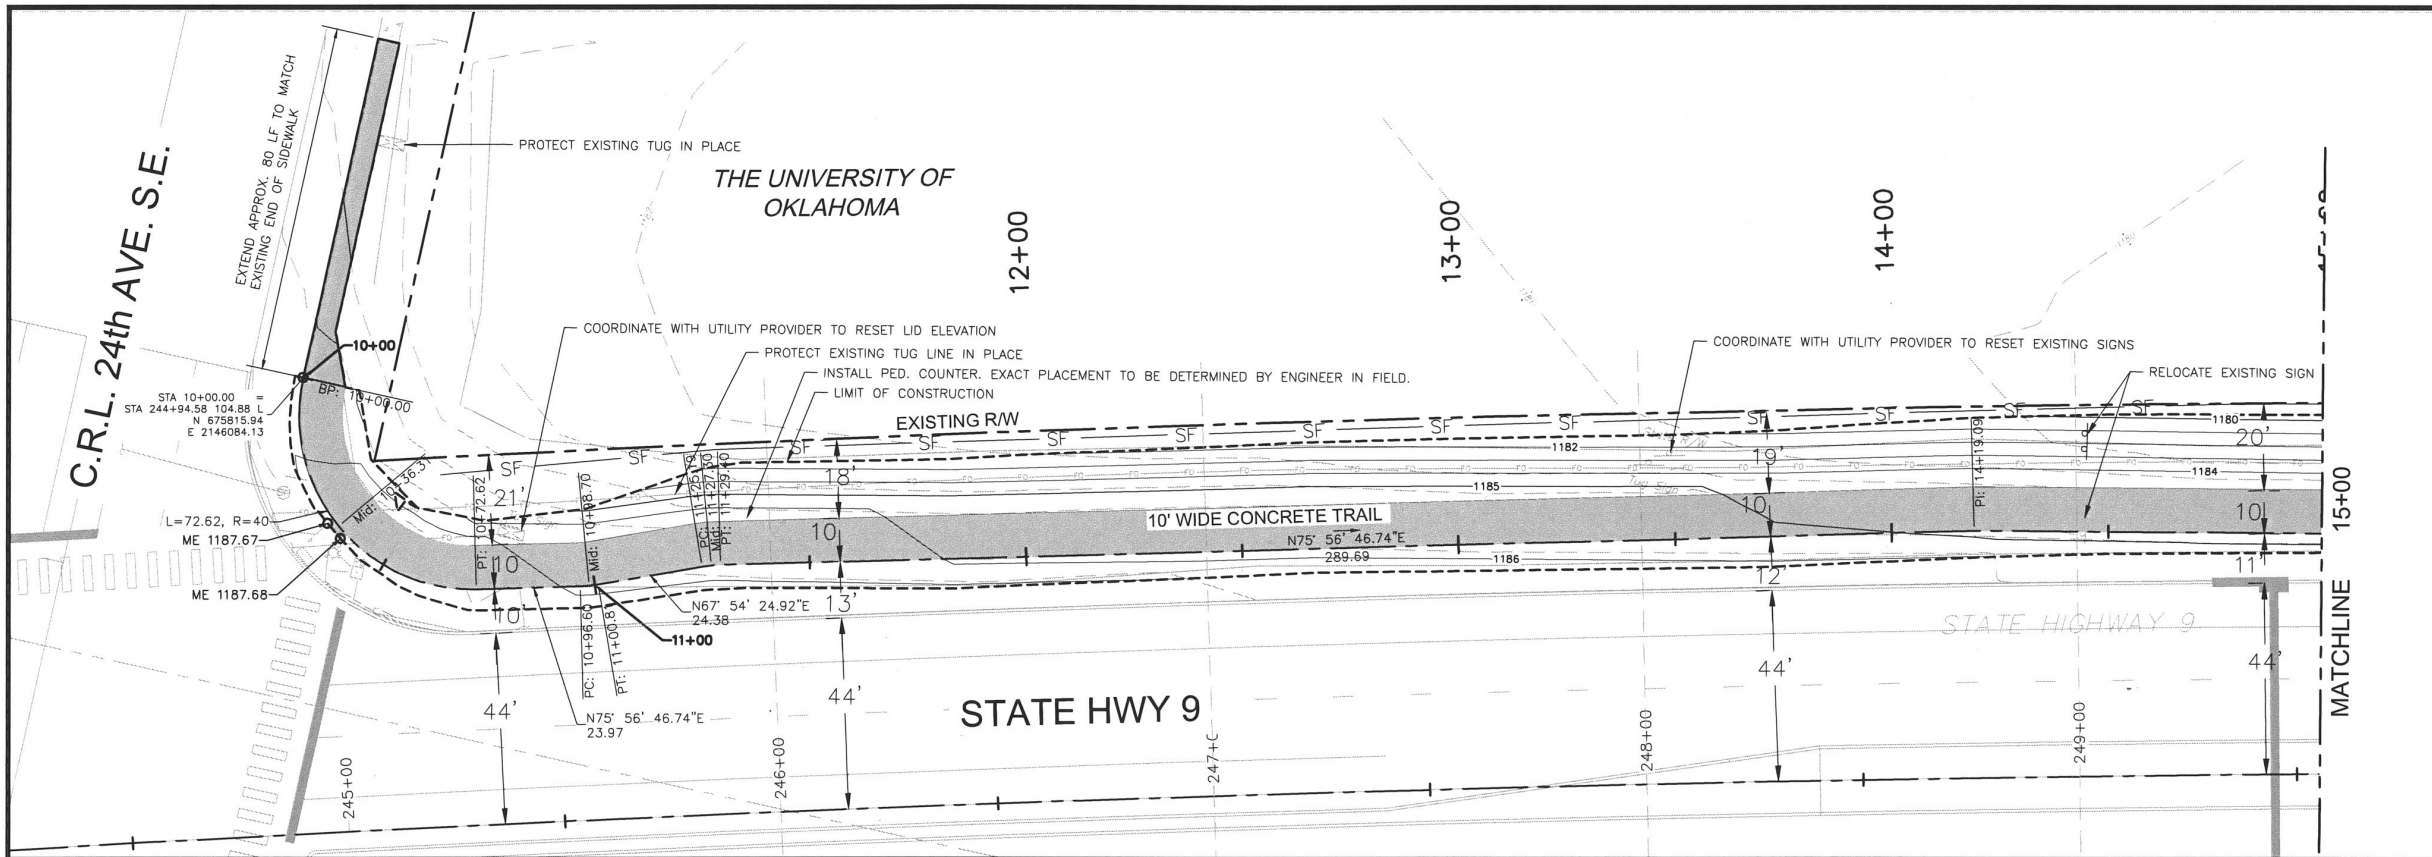

SOUTH EDGE OF SIDEWALK
 Horizontal Scale: 1" = 20'
 Vertical Scale: 1" = 4'
 Vertical Exaggeration: x 5

