
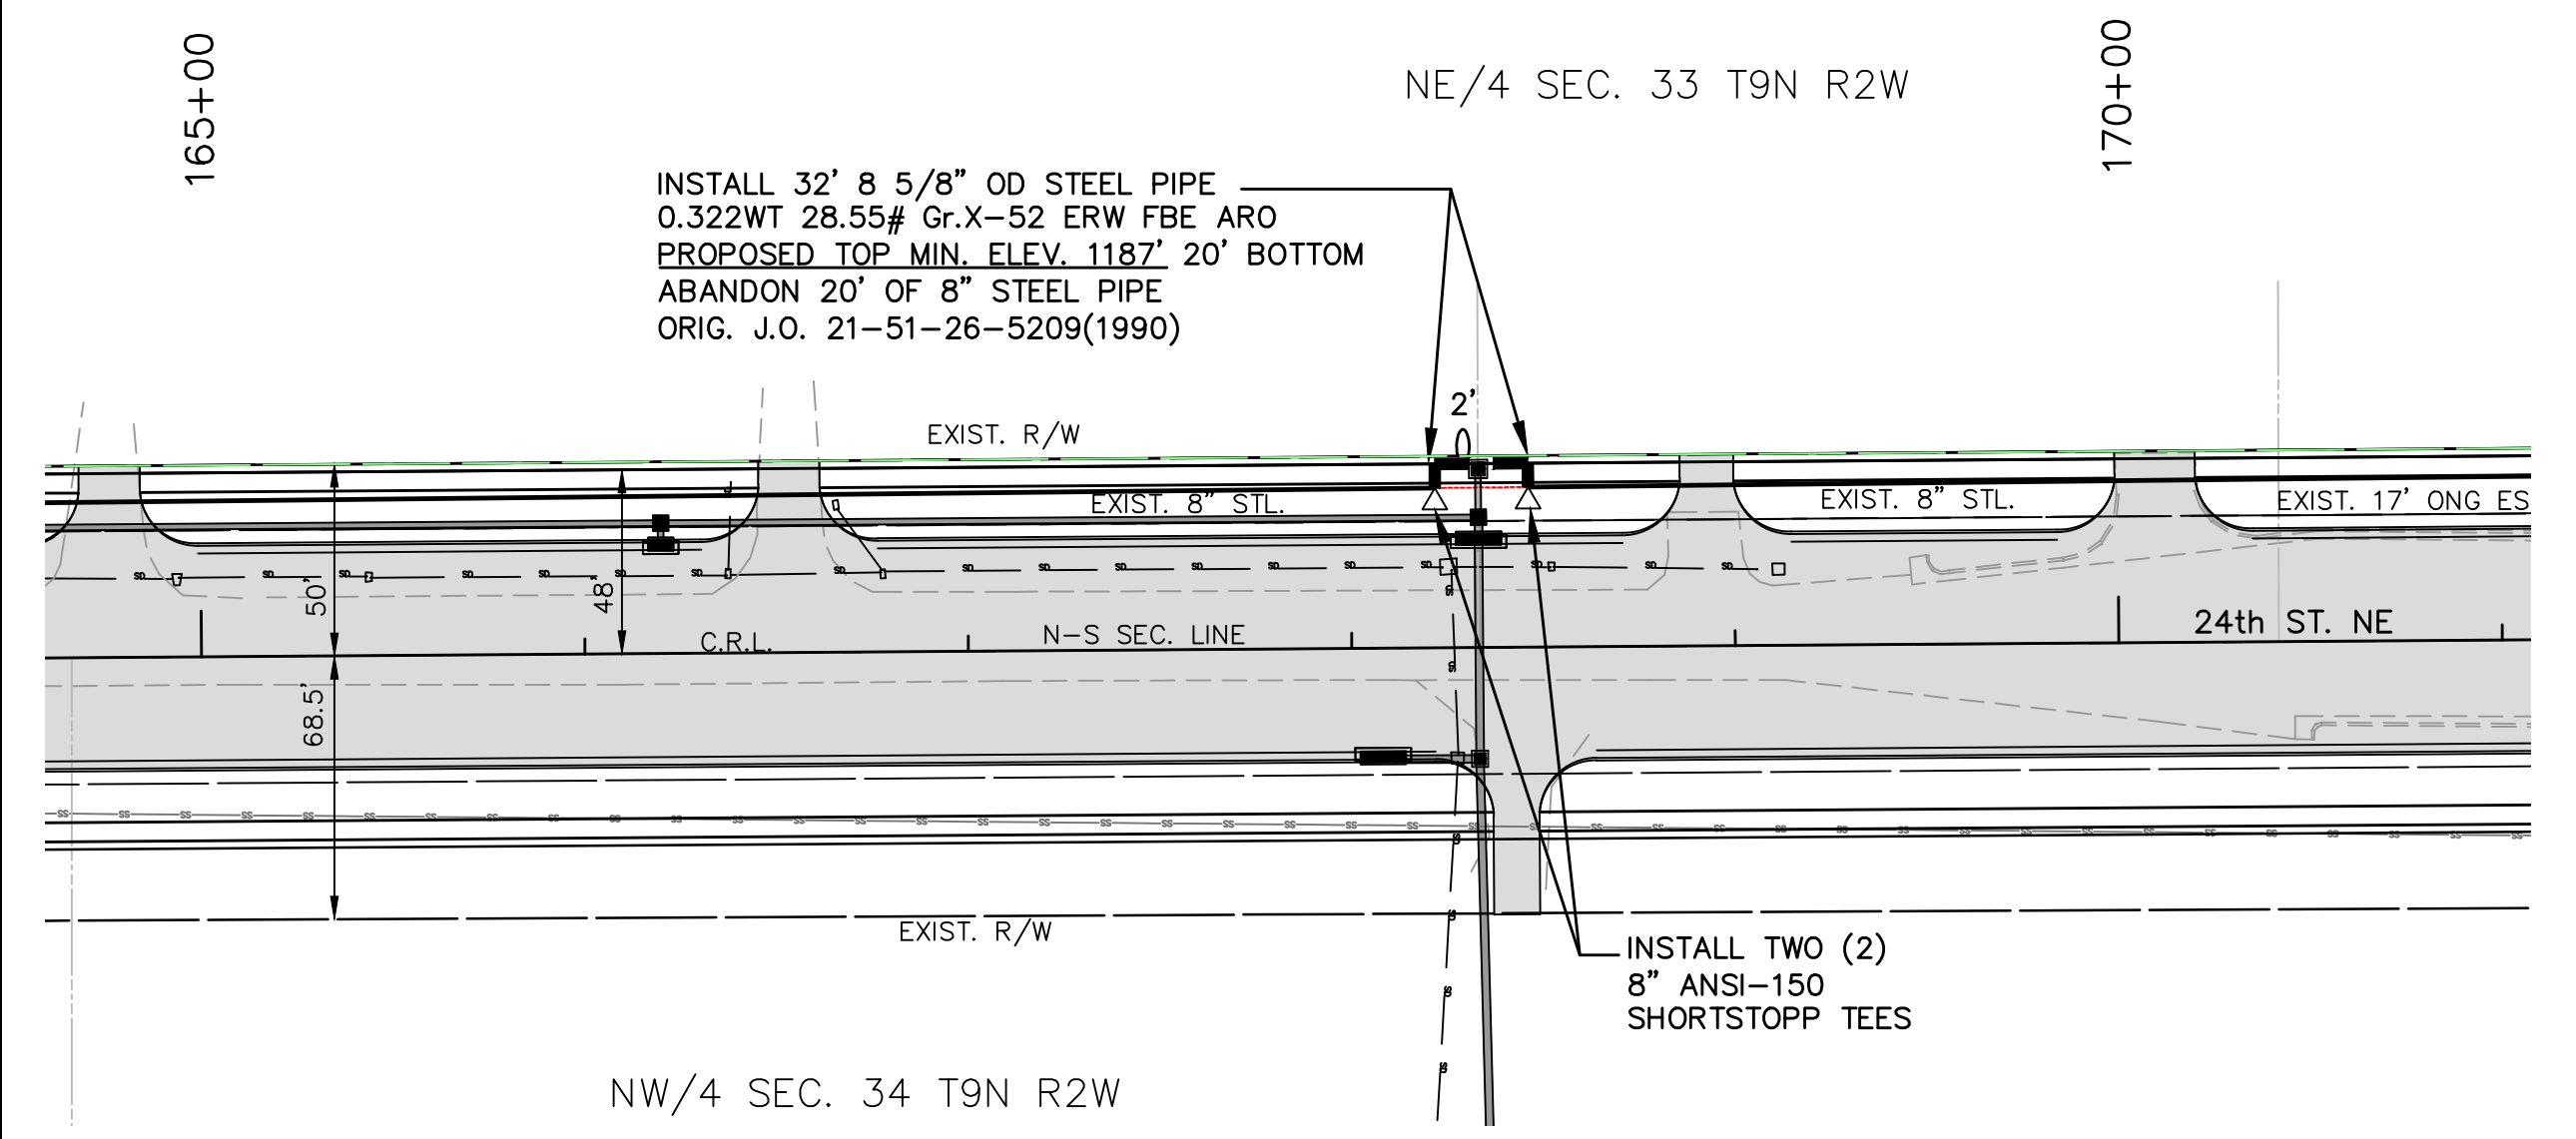
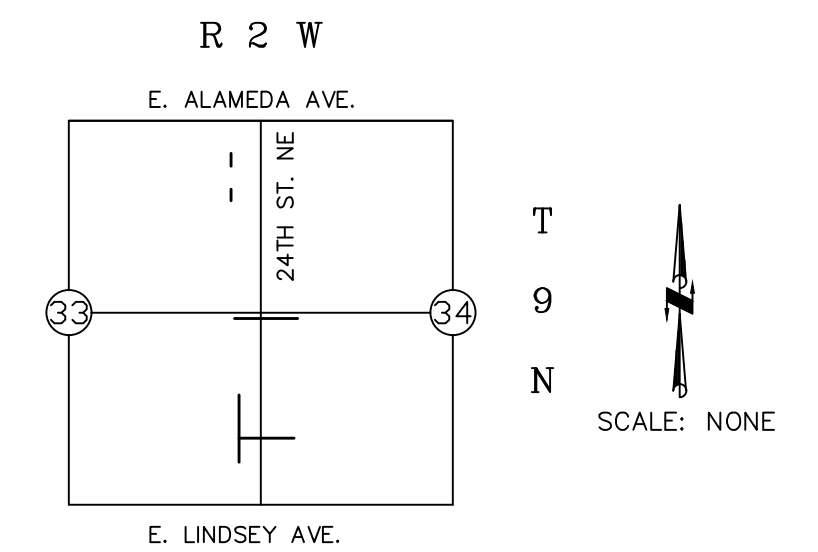
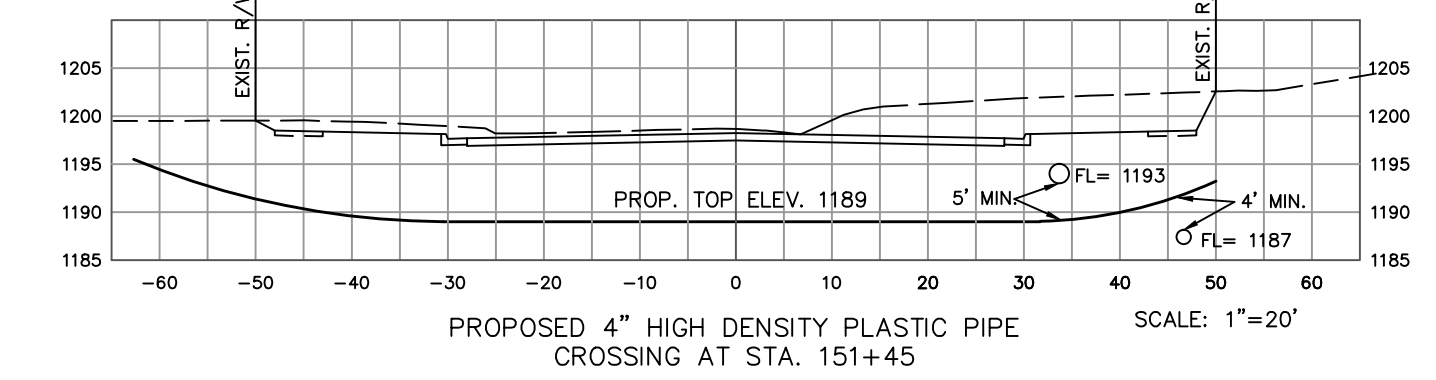
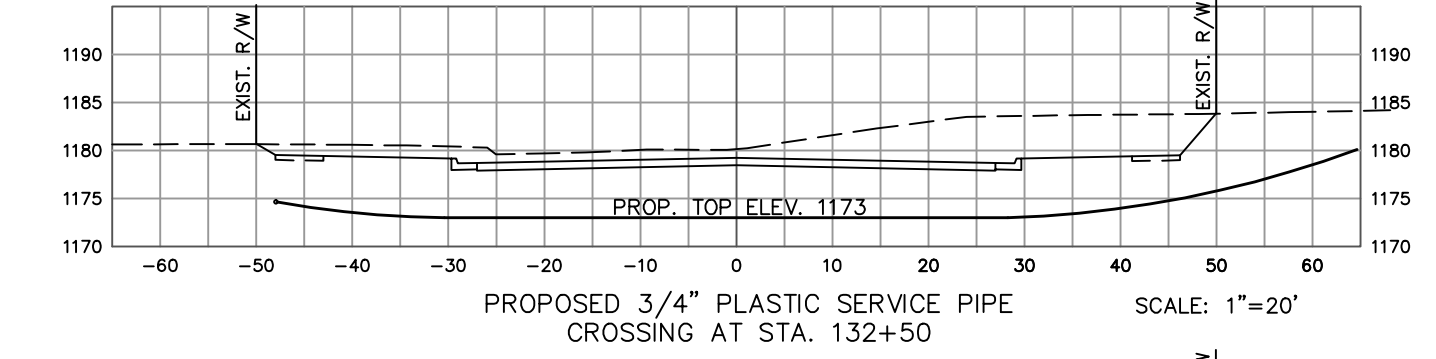
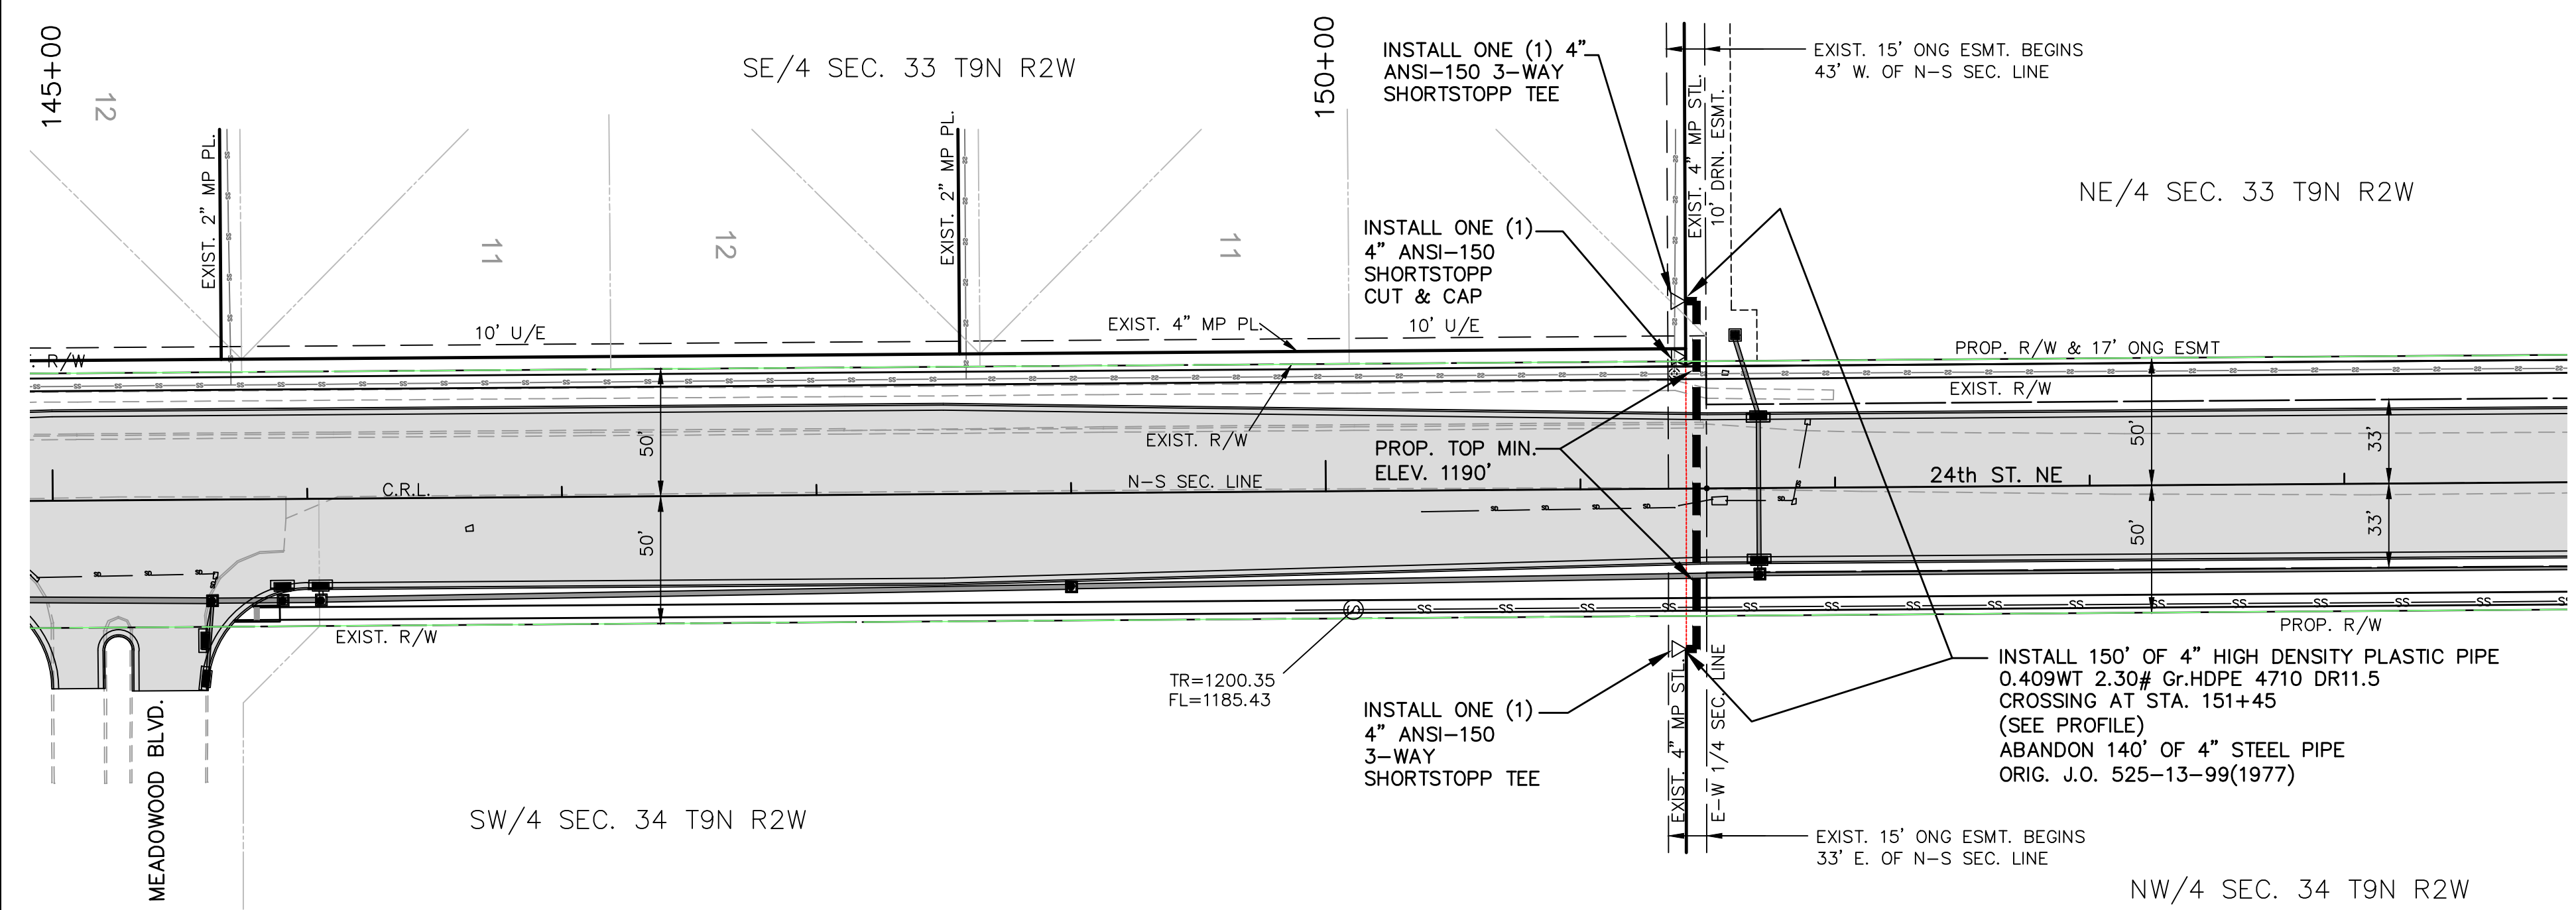
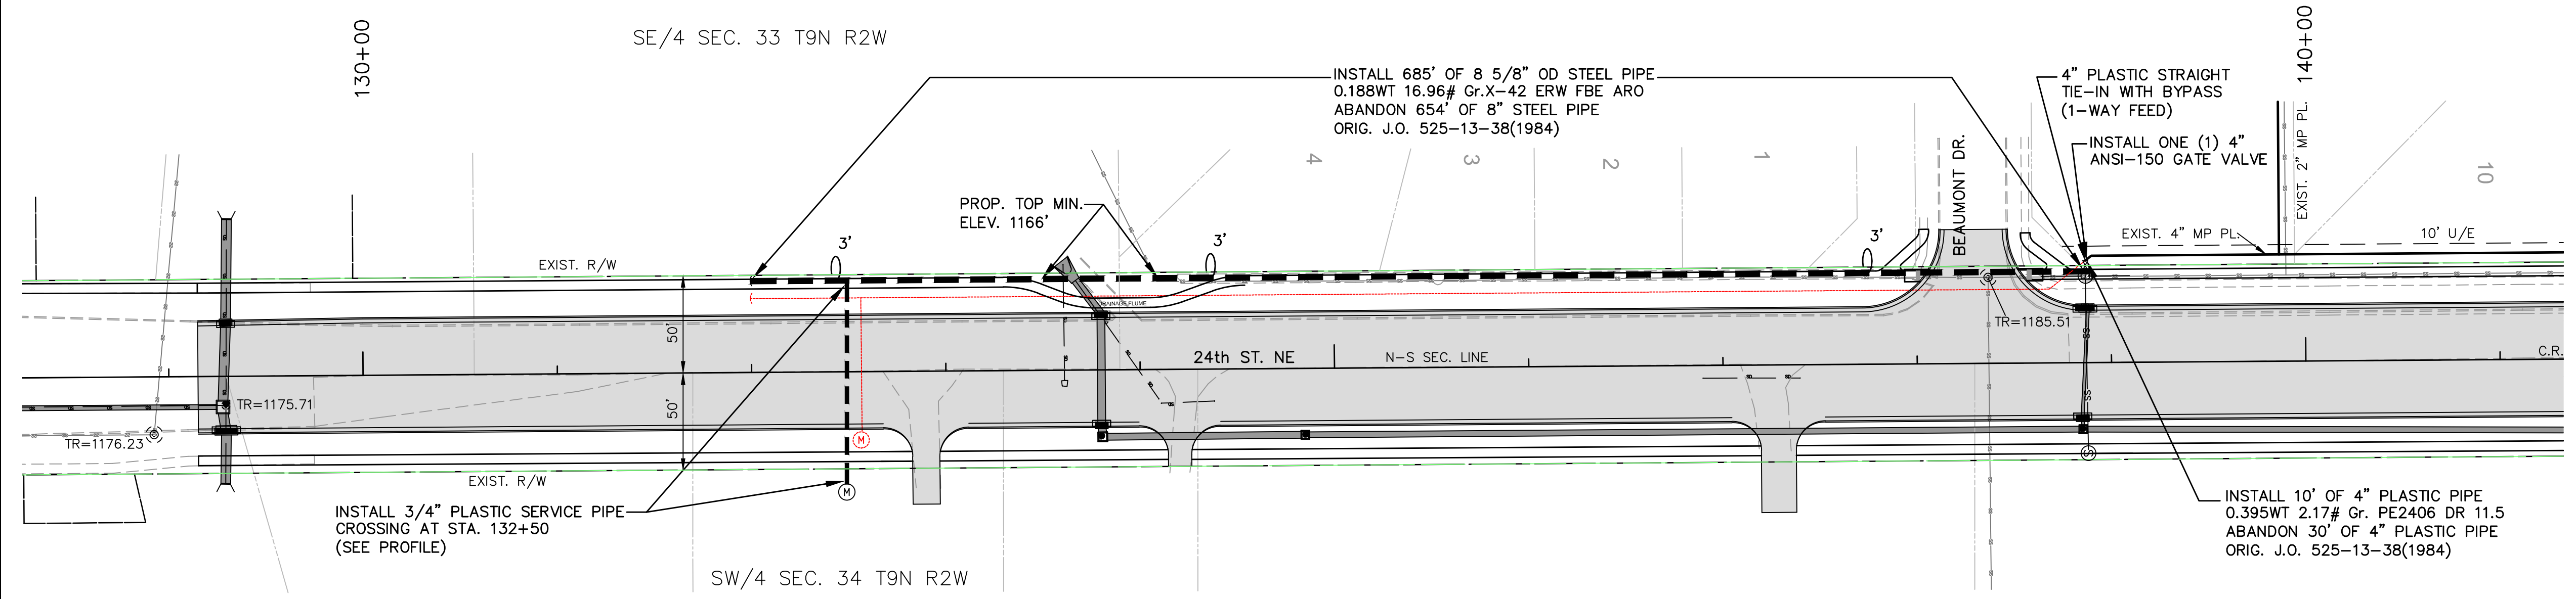



THE DEPT. OF TRANS. PLANS  
 STREET RECONSTRUCTION ON 24TH AVE. E.  
 STATE JOB NO. 29300(04)  
 FROM LINDSEY ST. TO ALAMEDA ST.  
 CLEVELAND COUNTY  
 EST. NO. 2016000941

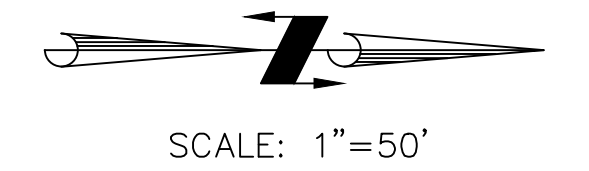

- NOTE: REBUILD 4 RESIDENTIAL SERVICES ON TASK NO. 138000
- NOTE: REBUILD 1 COMMERCIAL SERVICE ON TASK NO. 138020
- NOTE: ALL PROPOSED PIPELINE TO BE INSTALLED A MINIMUM OF 4' BELOW EXISTING GRADE UNLESS OTHERWISE NOTED WITH PROPOSED TOP ELEVATION.

 <b>OKLAHOMA NATURAL GAS</b> <small>A Division of ONE Gas</small>	<b>MISSION</b> We deliver natural gas for a better tomorrow  <b>VISION</b> To be a premier natural gas distribution company creating exceptional value for our stakeholders  <b>CORE VALUES</b> Safety • Inclusion/Diversity Ethics • Service • Value	<table border="1"> <thead> <tr> <th colspan="3">REVISED</th> <th colspan="3">PRINTS ISSUED</th> </tr> <tr> <th>DATE</th> <th>BY</th> <th>ITEM</th> <th>DATE</th> <th>NO.</th> <th>TB</th> </tr> </thead> <tbody> <tr> <td>8/21/17</td> <td>K.J.W.</td> <td>NEW</td> <td></td> <td></td> <td></td> </tr> <tr> <td>12/18/17</td> <td>K.J.W.</td> <td>SS</td> <td></td> <td></td> <td></td> </tr> </tbody> </table>	REVISED			PRINTS ISSUED			DATE	BY	ITEM	DATE	NO.	TB	8/21/17	K.J.W.	NEW				12/18/17	K.J.W.	SS				<b>OKLAHOMA NATURAL GAS COMPANY</b>  RELOCATE 8" & 4" MP MAINS FOR CITY OF NORMAN STREET WIDENING & STORM DRAINAGE PROJECT  <table border="1"> <tr> <td>DESIGNED</td> <td>K.J.W.</td> <td>SURVEY</td> <td>NONE</td> <td>DATE</td> <td>7-9-17</td> </tr> <tr> <td>DRAWN</td> <td>D.B.</td> <td>JOB EST. NO.</td> <td>2016000941</td> <td>SCALE</td> <td>AS SHOWN</td> </tr> <tr> <td>CHECKED</td> <td></td> <td>FILE NO.</td> <td></td> <td>SHEET NO.</td> <td>1</td> </tr> <tr> <td></td> <td></td> <td>DWG. NO.</td> <td></td> <td>DF</td> <td>1</td> </tr> </table>	DESIGNED	K.J.W.	SURVEY	NONE	DATE	7-9-17	DRAWN	D.B.	JOB EST. NO.	2016000941	SCALE	AS SHOWN	CHECKED		FILE NO.		SHEET NO.	1			DWG. NO.		DF	1
	REVISED			PRINTS ISSUED	
DATE	BY	ITEM	DATE	NO.	TB	
8/21/17	K.J.W.	NEW	
12/18/17	K.J.W.	SS	
DESIGNED	K.J.W.	SURVEY	NONE	DATE	7-9-17	
DRAWN	D.B.	JOB EST. NO.	2016000941	SCALE	AS SHOWN	
CHECKED		FILE NO.		SHEET NO.	1	
		DWG. NO.		DF	1	