

R 2 W

Lindsey St

Imhoff Rd

5

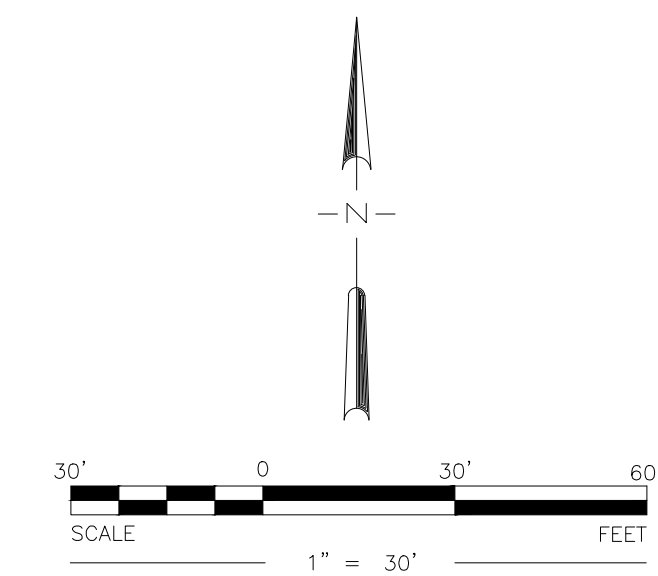
PROJECT LOCATION

Jenkins Ave.

12th Ave. SE

N 80° E

LOCATION MAP

[illegible]

SIGNATURE/SEAL

PROJECT

DRAWING TITLE
GREEN SPACE EXHIBIT

Project No.	13116
Drawn By	NLC
Checked By	EOR
Date	SEPTEMBER 2013
Scale	1" = 30'
Issued For	REVIEW
Drawing No.	



**CARDINAL
ENGINEERING**

**1015 N. Broadway Ave., Suite 300
Oklahoma City, OK 73102**

Phone 405.842.1066
Fax 405.843.4687

**3226 Bart Conner Drive
Norman, OK 73072**

Phone 405.579.0655
Fax 405.366.8540

<http://www.cardinalengineers.com>
CA# 2054, expiration date 06.30.2015