

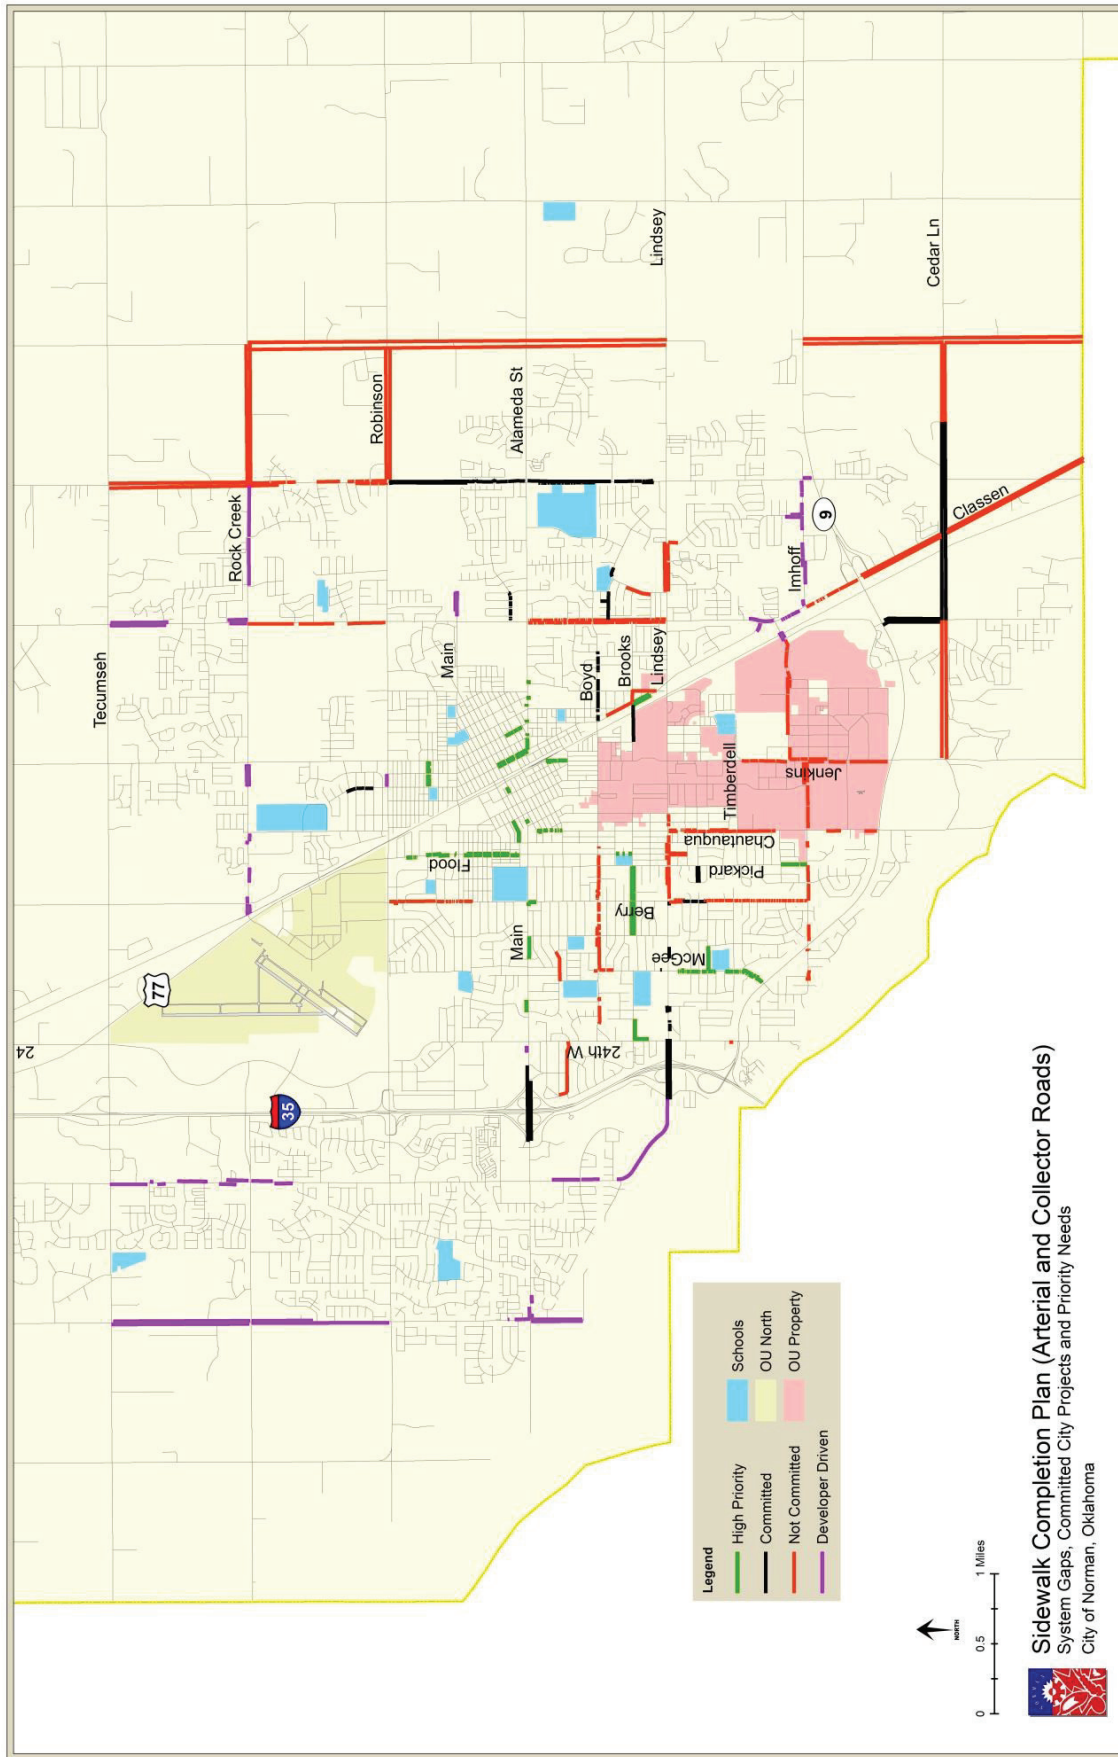


Figure 3.8 Norman Sidewalk Completion Plan