
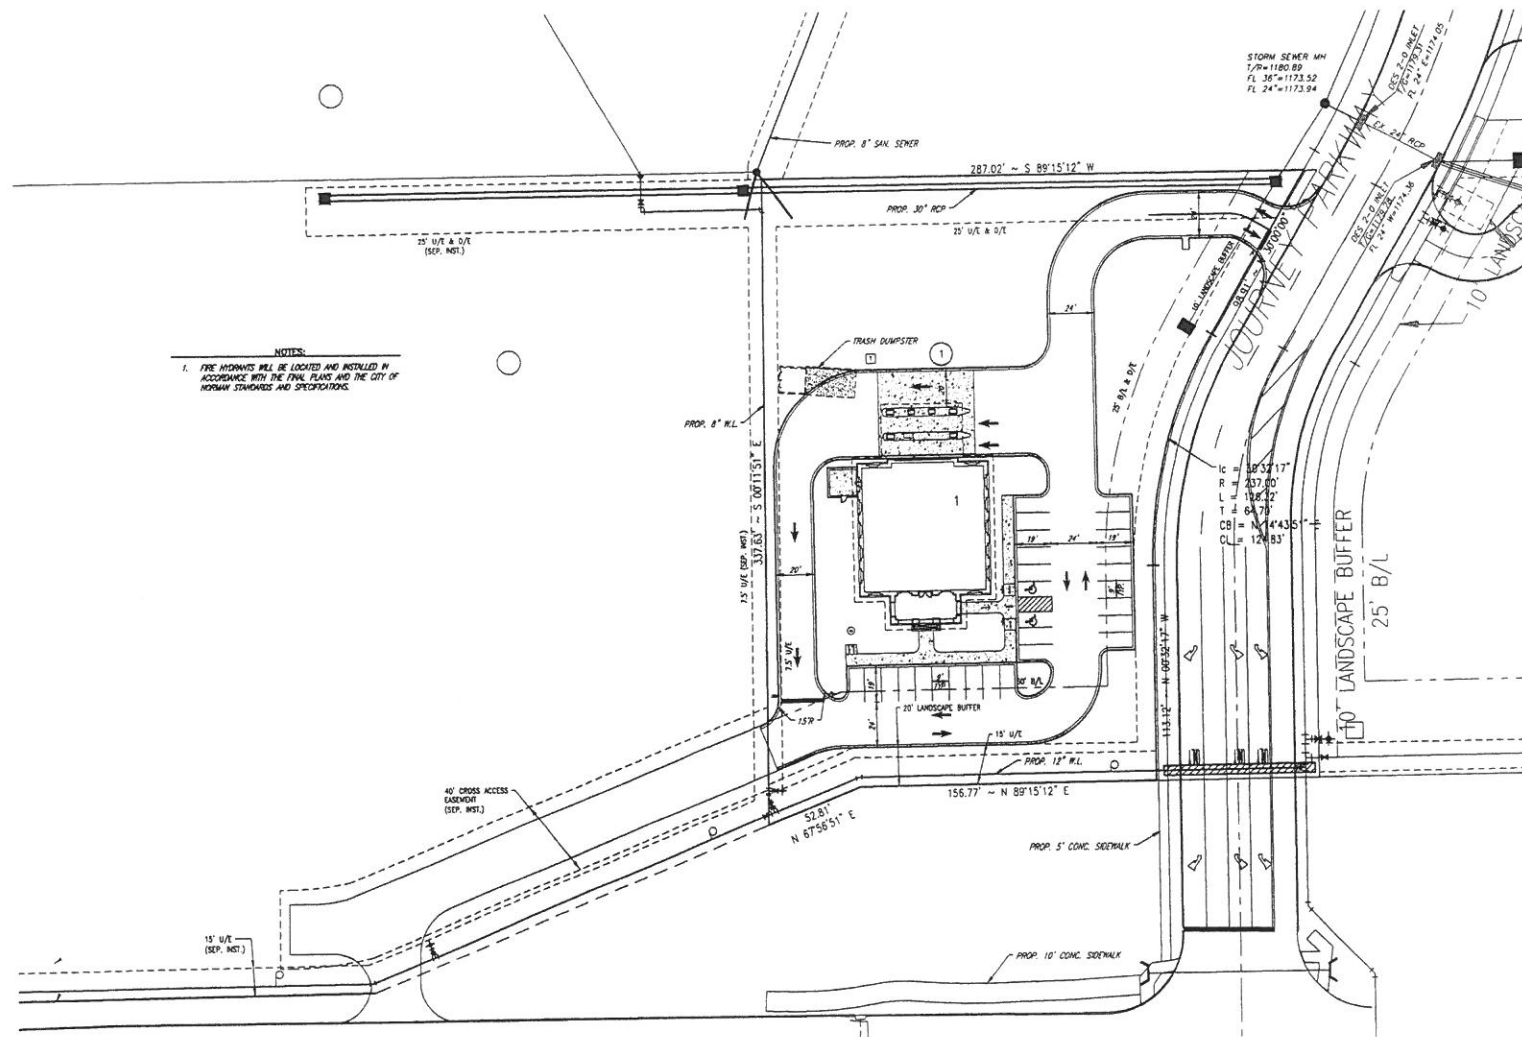


A PLANNED UNIT DEVELOPMENT
A PART OF THE S.W. OF SECTION 11, T9N, R3W, I.M.
NORMAN, CLEVELAND COUNTY, OKLAHOMA

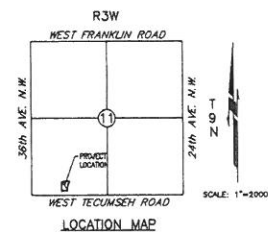

NOTES:

1. FIRE HYDRANTS WILL BE LOCATED AND INSTALLED IN ACCORDANCE WITH THE FINAL PLANS AND THE CITY OF NORMAN STANDARDS AND SPECIFICATIONS.

© SAC CONSULTING ENGINEERS, P.C. ALL RIGHTS RESERVED. THESE DOCUMENTS MAY NOT BE USED FOR ANY PURPOSES WITHOUT PRIOR WRITTEN PERMISSION FROM SAC CONSULTING ENGINEERS, P.C.

CARROLL FARM ADDITION SECTION 1

TECUMSEH RD. & 36th AVE. N.W.
NORMAN, OKLAHOMA

SMC
SMC Consulting Engineers, P.C.
813 West 14th - Oklahoma City, OK 73108

PROJECT NO.: 5677.01
DATE: 08/21/2018
SCALE: 1" = 30'
DRAWN BY: D.G.
ENGINEER:
P.L. NUMBER:

Final Site
Development Plan

9-0117 NO.