




Campus Corner Parking Meter Upgrade Project

1 inch = 100 feet
0 20 40 80 Feet

 Metered Areas

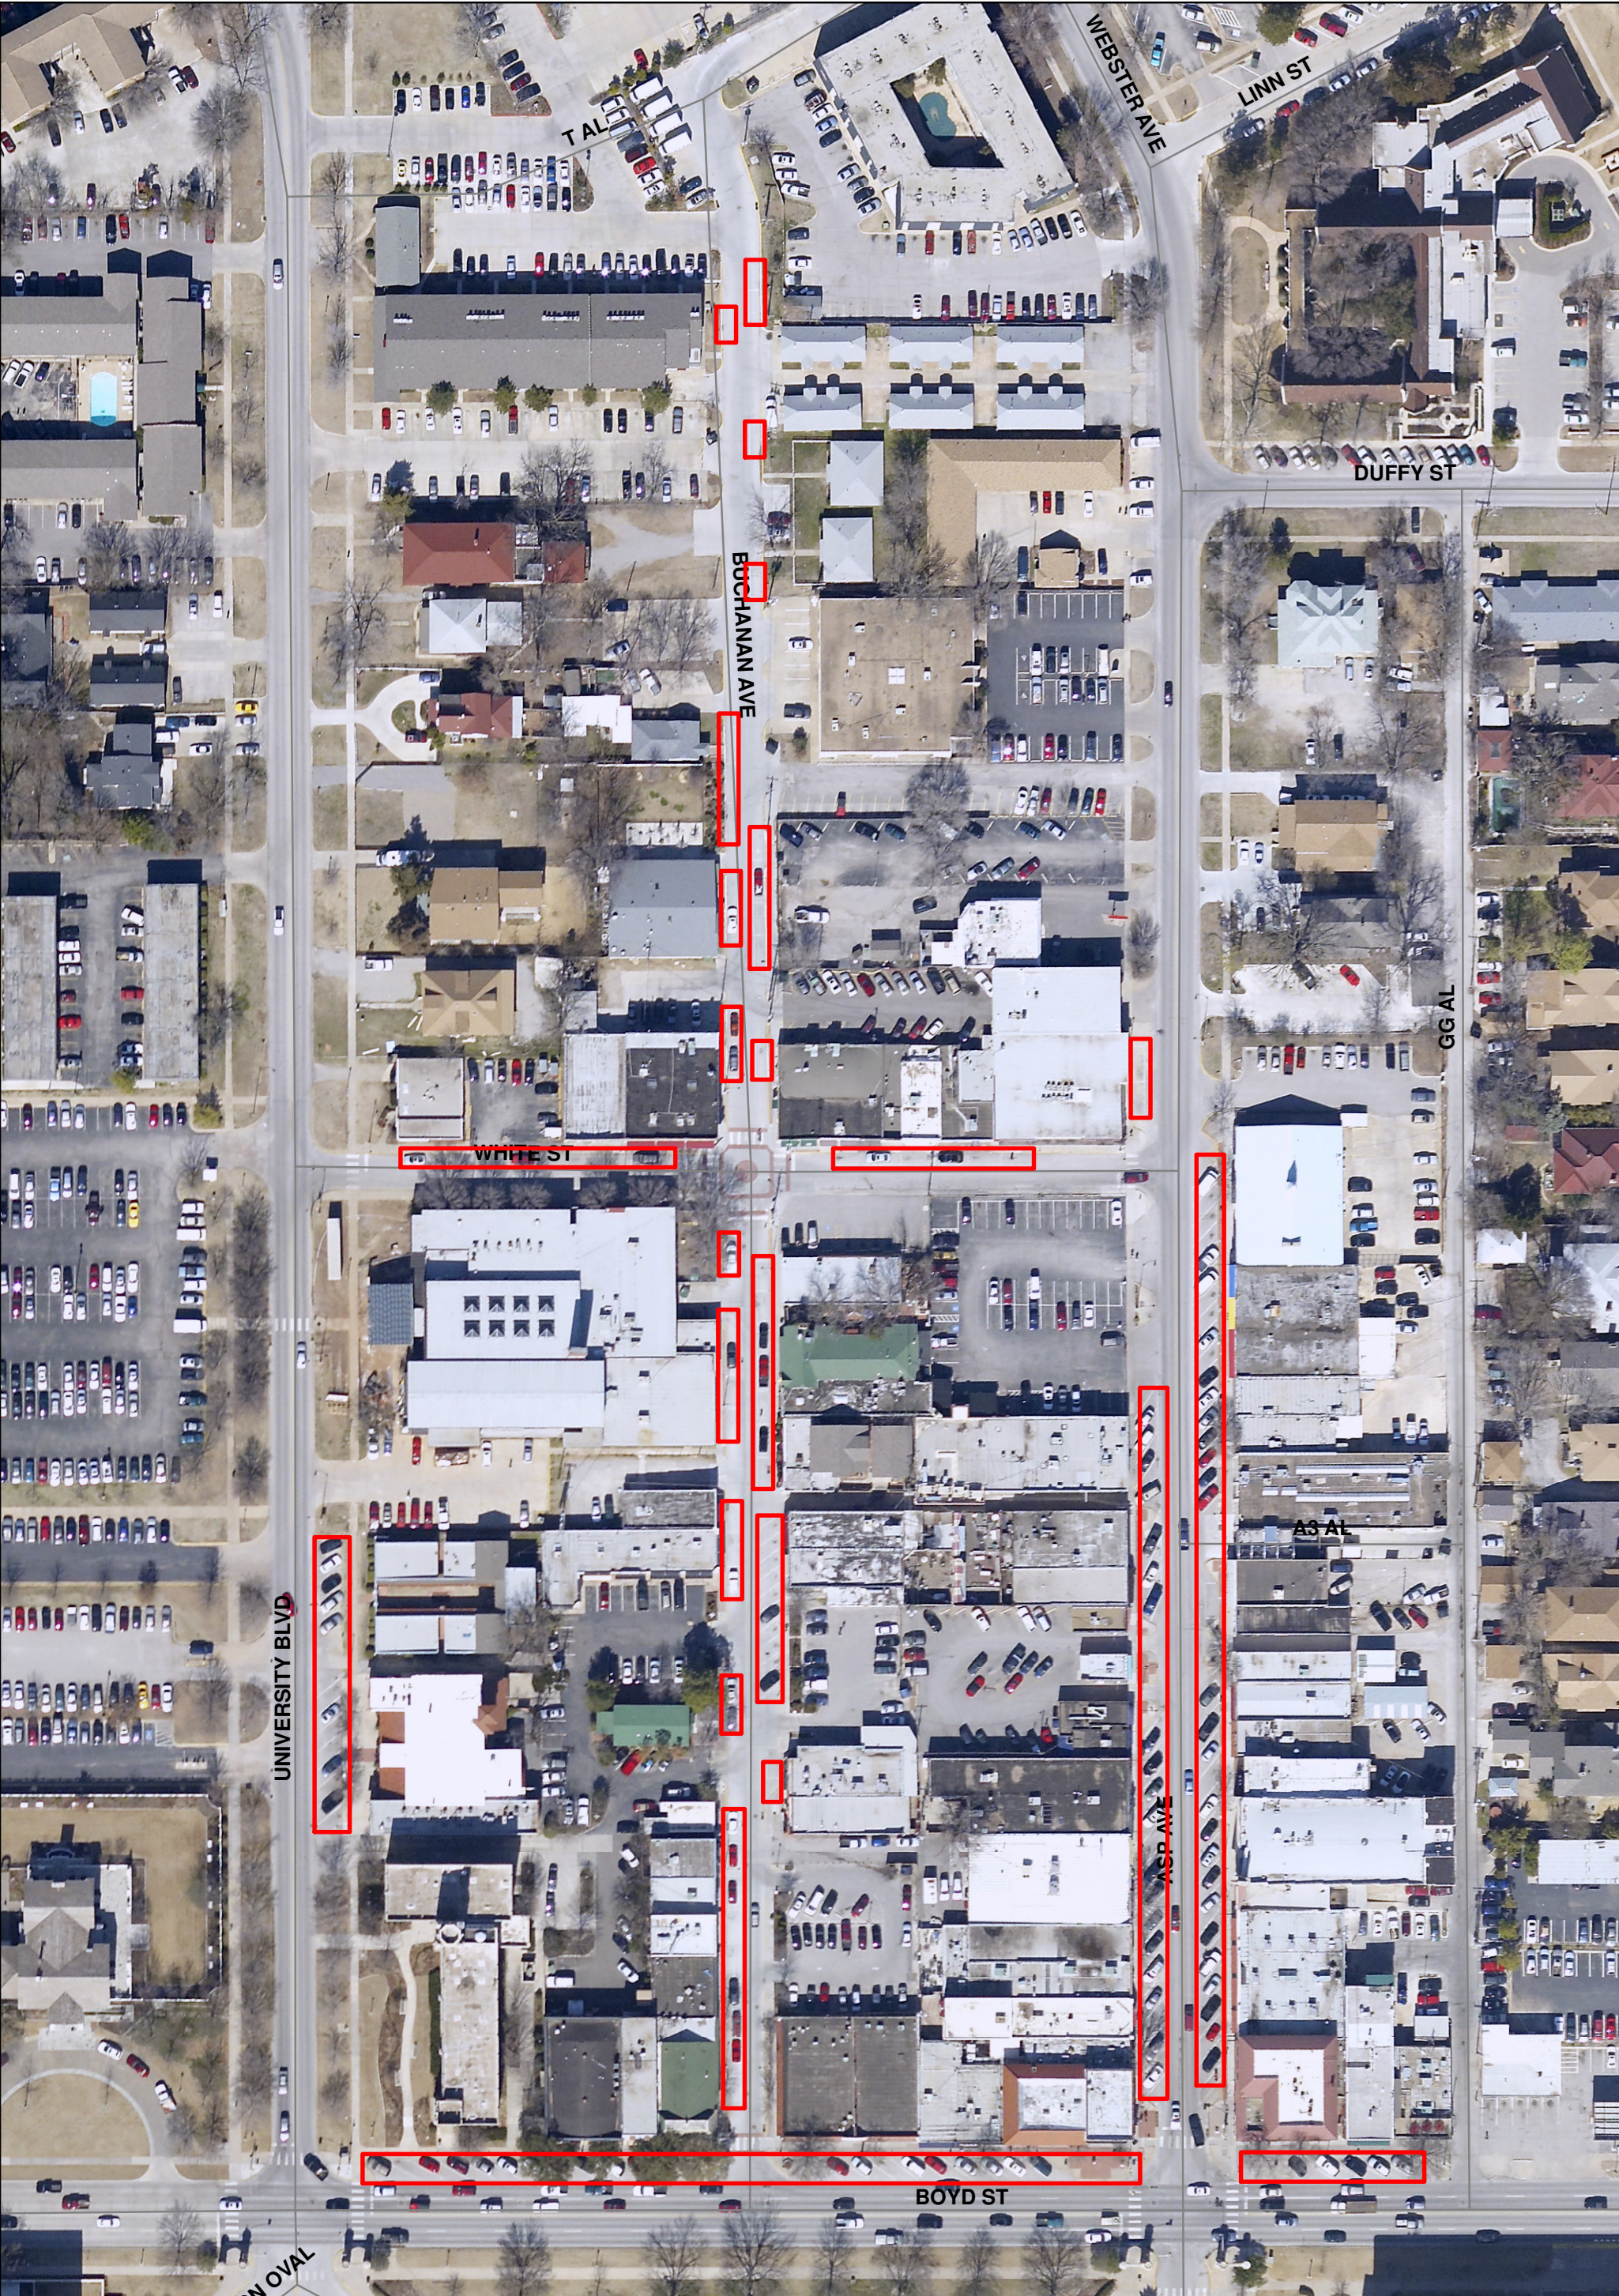